

 


PLAN	SURVEYED	BY	DATE
	PLOTTED		
	NOTED		
	NO. _____		
	FILE NAME		

PROFILE	SURVEYED	BY	DATE
	PLOTTED		
	NOTED		
	NO. _____		
	FILE NAME		

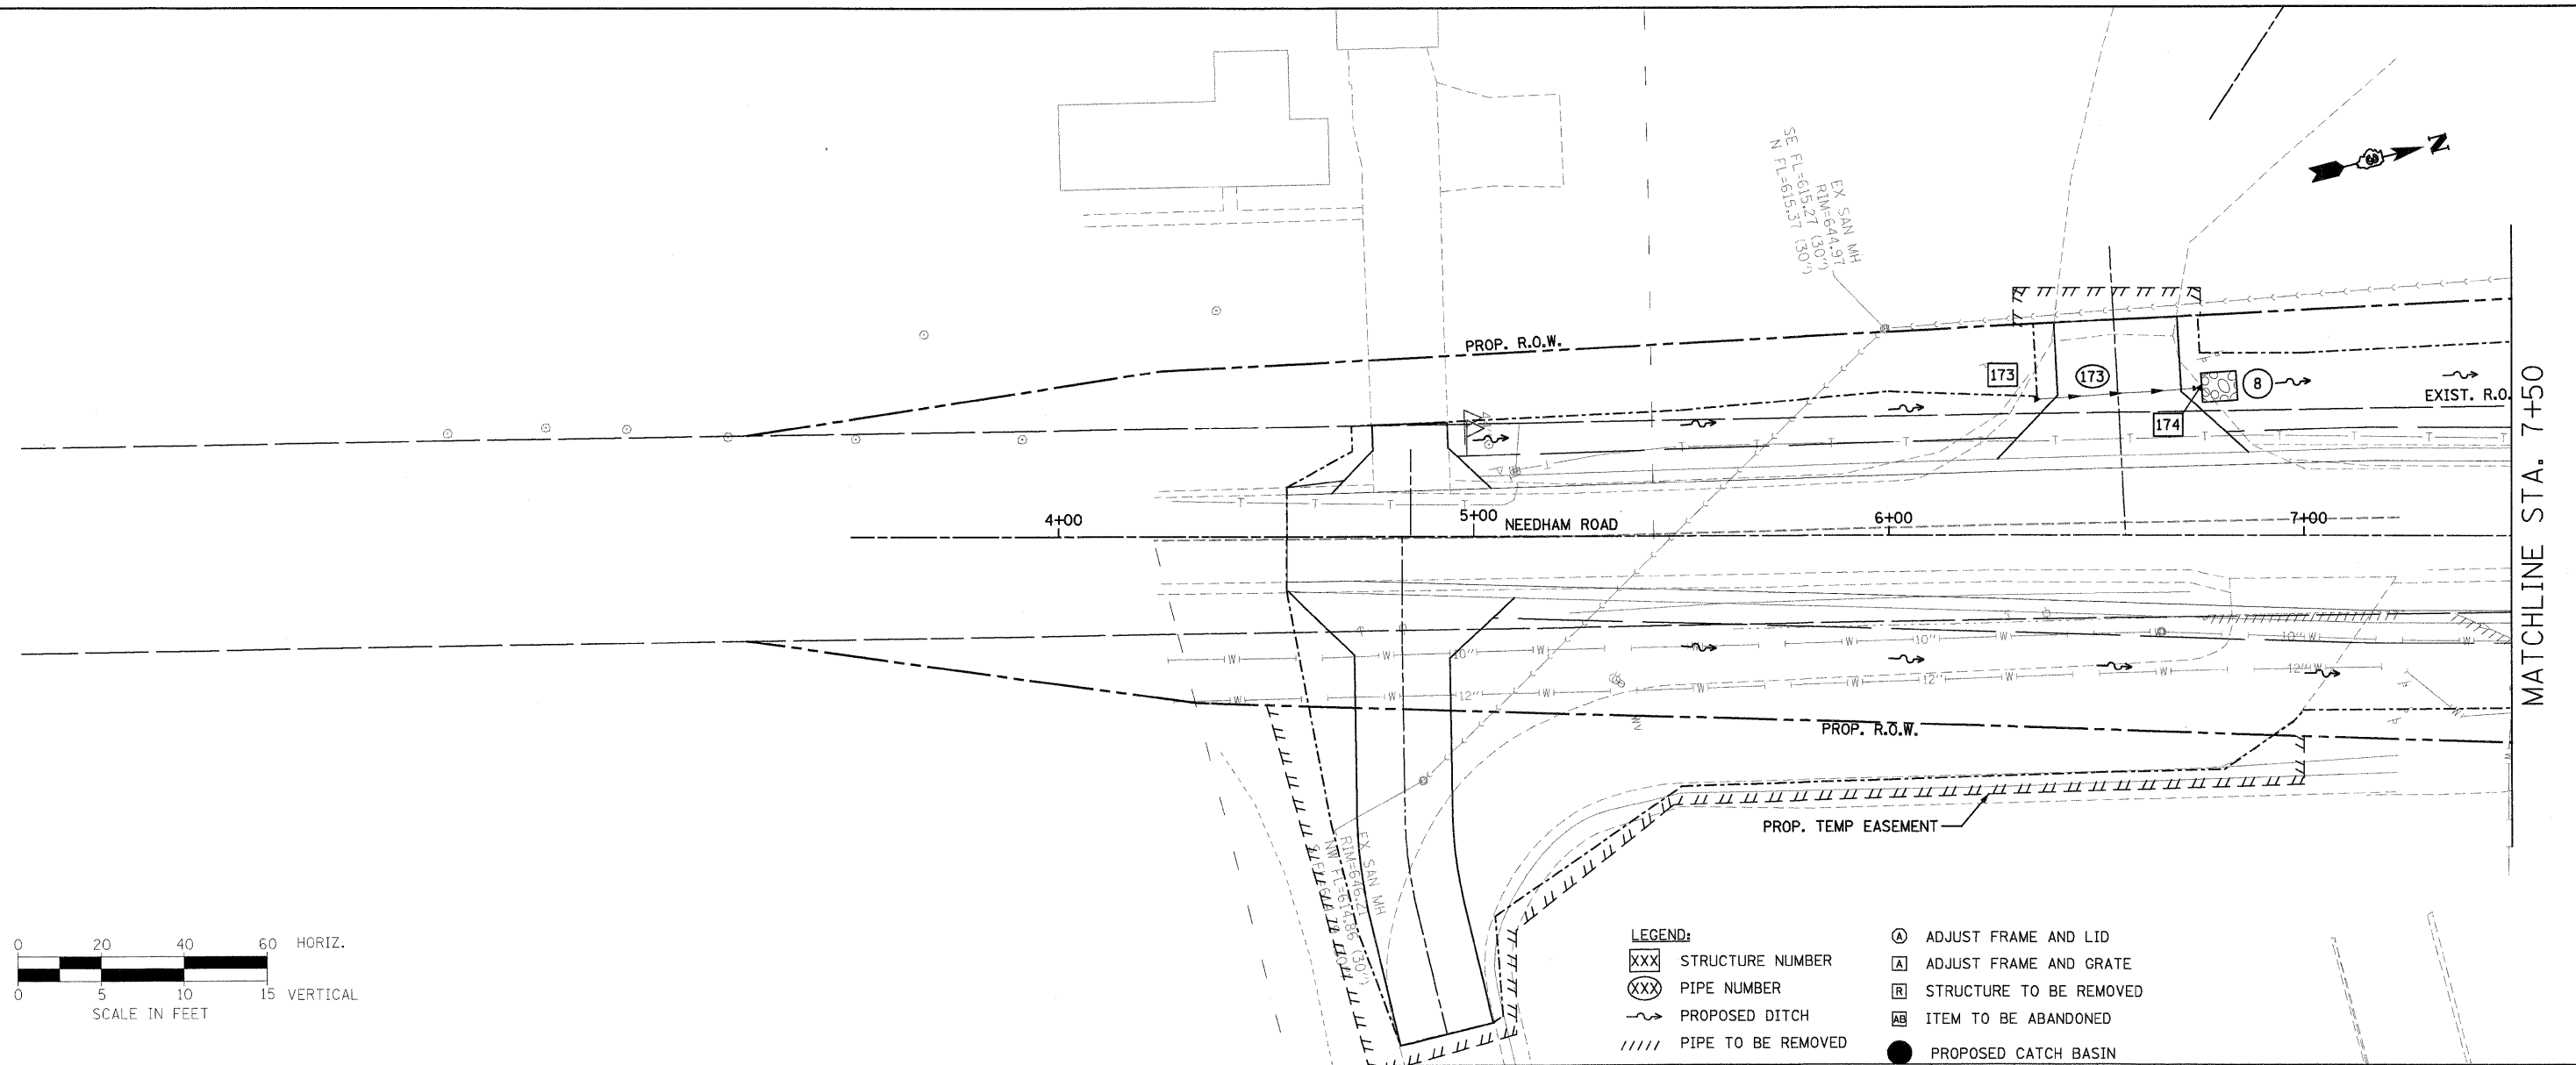

- LEGEND:**
- XXX STRUCTURE NUMBER
 - XXX PIPE NUMBER
 - ~ PROPOSED DITCH
 - //// PIPE TO BE REMOVED
 - Ⓐ ADJUST FRAME AND LID
 - Ⓐ ADJUST FRAME AND GRATE
 - Ⓜ STRUCTURE TO BE REMOVED
 - Ⓜ ITEM TO BE ABANDONED
 - PROPOSED CATCH BASIN

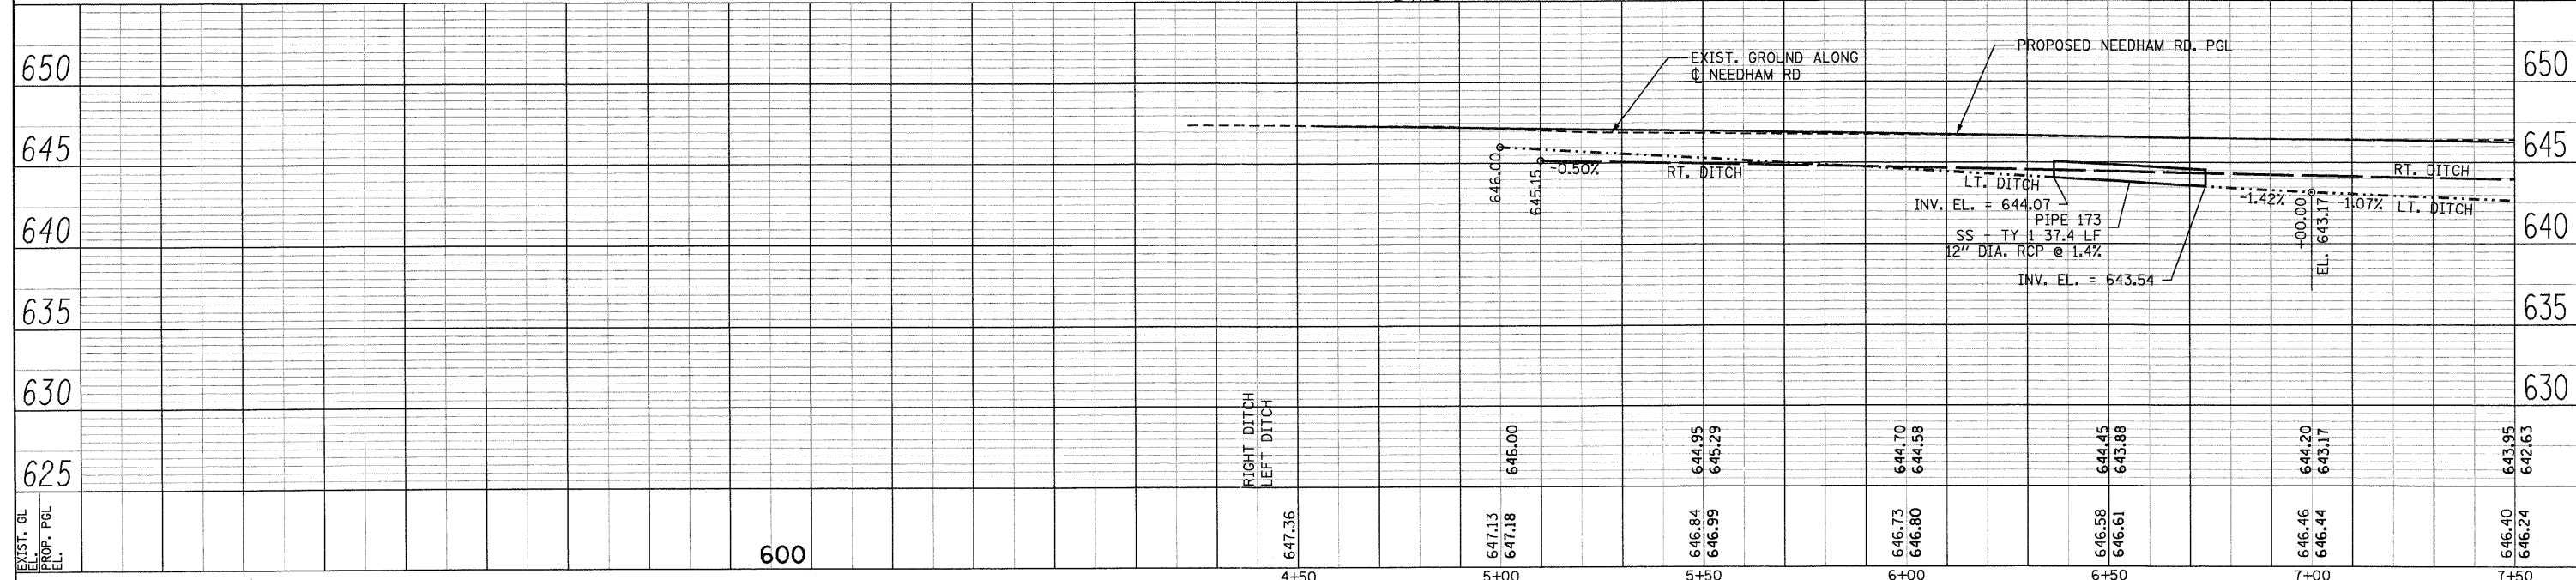

<p>PB Americas, Inc. 230 WEST MONROE STREET, SUITE 900 CHICAGO, IL 60606 (312)782-8150</p>	FILE NAME = D366988-shr-21drain.dgn	DESIGNED - RJD	REVISED -	STATE OF ILLINOIS DEPARTMENT OF TRANSPORTATION	DRAINAGE PLAN & PROFILE NEEDHAM ROAD		F.A.P. RTE. 591	SECTION 13R-2;14R-1 & BR-1(1);15R-1	COUNTY KENDALL	TOTAL SHEETS 429	SHEET NO. 184	
	PLOT SCALE =	CHECKED - PMK	REVISED -		SCALE: AS SHOWN	DRNG - 21 OF 28	STA. BEGIN TO STA. 7+50	FINAL SUBMITTAL		CONTRACT NO. 66985		
	PLOT DATE = 19-AUG-2011 08:21	DATE - 08-18-2011	REVISED -		ILLINOIS FED. AID PROJECT							