

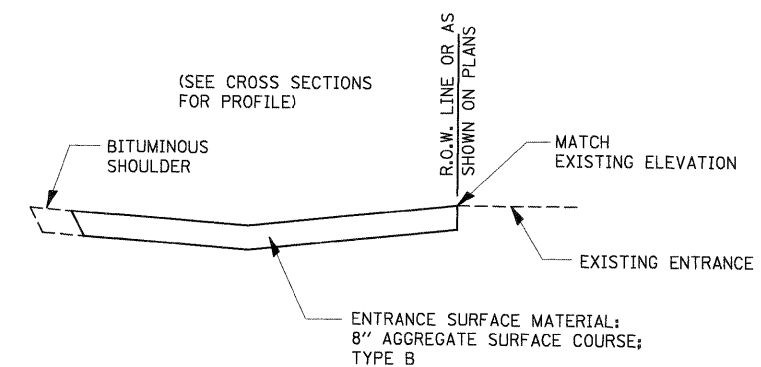


**EROSION CONTROL DETAILS  
FOR SILT FENCE**

280-1

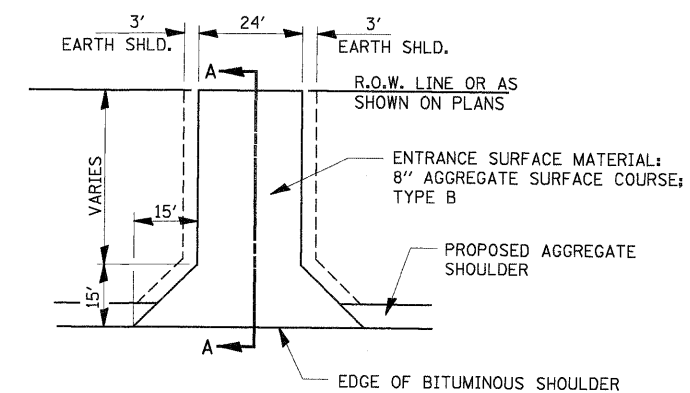

**SECTION A-A**

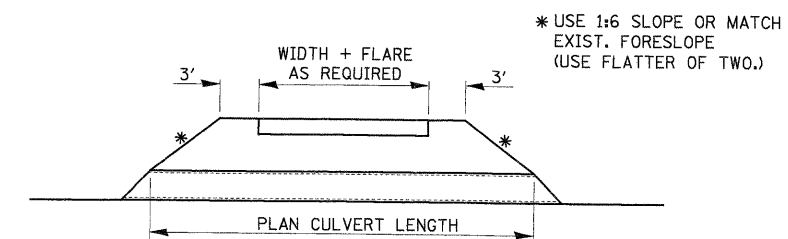

**FIELD ENTRANCE DETAIL**

402-1

<p><b>PB Americas, Inc.</b> 230 WEST MONROE STREET, SUITE 900 CHICAGO, IL 60606 (312)782-8150</p>	FILE NAME = 0366985-sht-details.dgn	DESIGNED - MMS	REVISED -	<b>STATE OF ILLINOIS DEPARTMENT OF TRANSPORTATION</b>	<b>IDOT DISTRICT 3 DETAILS</b>			F.A.P. RTE. =	SECTION	COUNTY	TOTAL SHEETS	SHEET NO.
	PLOT SCALE =	DRAWN - MMS	REVISED -		591	13R-2;14R-1 & BR-1(1);15R-1	KENDALL	429	330			
	PLOT DATE = 19-AUG-2011 08:26	CHECKED - KJB	REVISED -		SCALE: N.T.S.    DETAIL 2 OF 15    STA.    TO STA.			FINAL SUBMITTAL    CONTRACT NO. 66985				
		DATE - 08-18-2011	REVISED -		ILLINOIS FED. AID PROJECT							