



|                      |  |
|----------------------|--|
| DATE                 |  |
| BY                   |  |
| SURVEYED             |  |
| PLOTTED              |  |
| ALIGNMENT CHECKED    |  |
| CONSTRUCTION CHECKED |  |
| NOTE BOOK NO.        |  |
| CADD FILE NAME       |  |

|                             |  |
|-----------------------------|--|
| DATE                        |  |
| BY                          |  |
| SURVEYED                    |  |
| PLOTTED                     |  |
| GRADES CHECKED              |  |
| STRUCTURE NOTATIONS CHECKED |  |
| NOTE BOOK NO.               |  |
| CADD FILE NAME              |  |

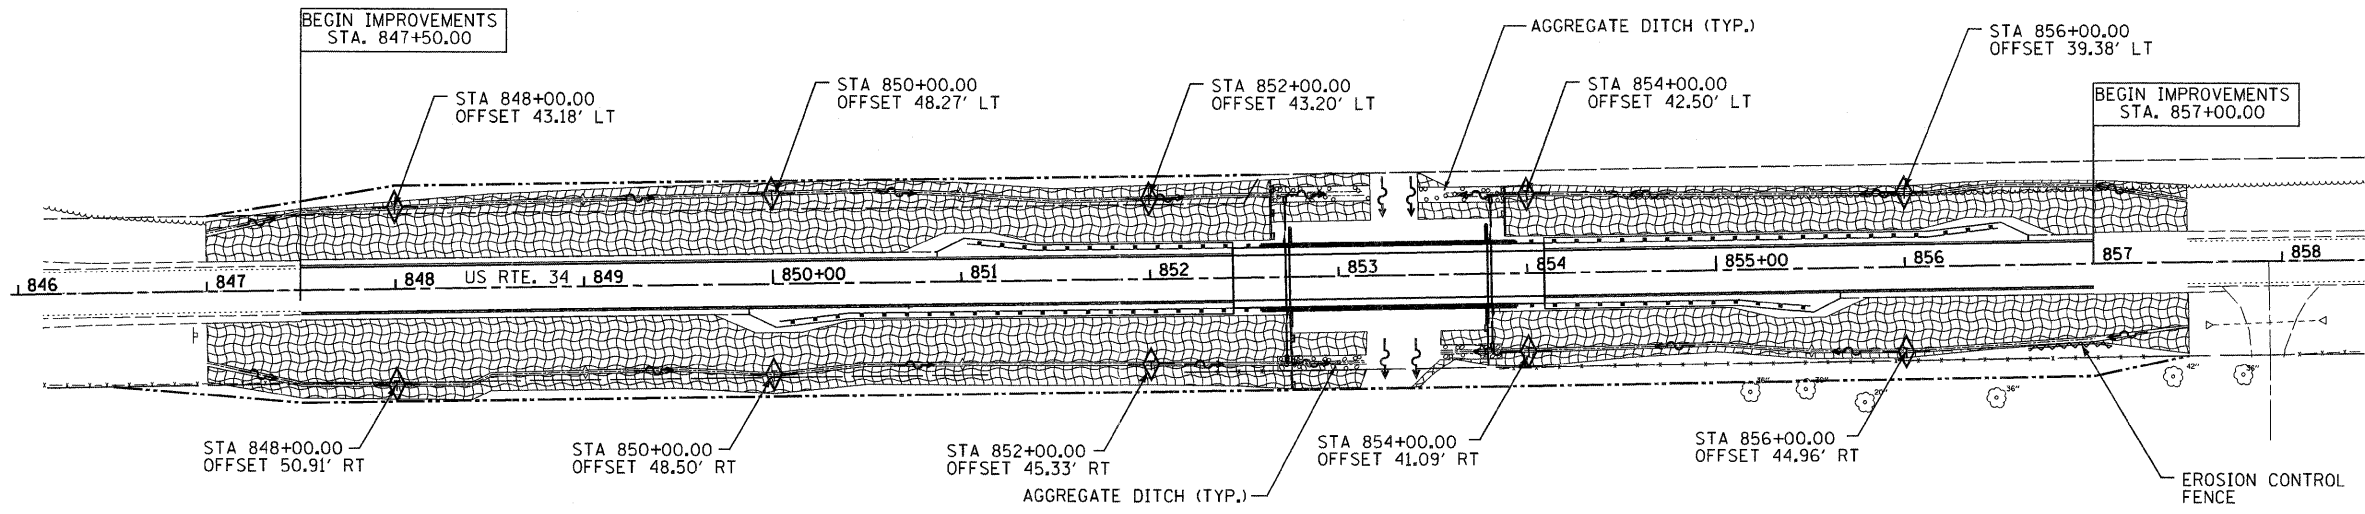


**LEGEND:**

- EXISTING DITCH
- PROPOSED DITCH
- TEMPORARY DITCH CHECKS
- AGGREGATE DITCH
- EROSION CONTROL BLANKET AND PERMANENT SEEDING, CLASS 3 (TEMPORARY EROSION CONTROL SEEDING AS NEEDED)
- PERIMETER EROSION BARRIER
- EROSION CONTROL FENCE
- PIPE UNDERDRAINS
- CONCRETE HEADWALL FOR PIPE UNDERDRAINS

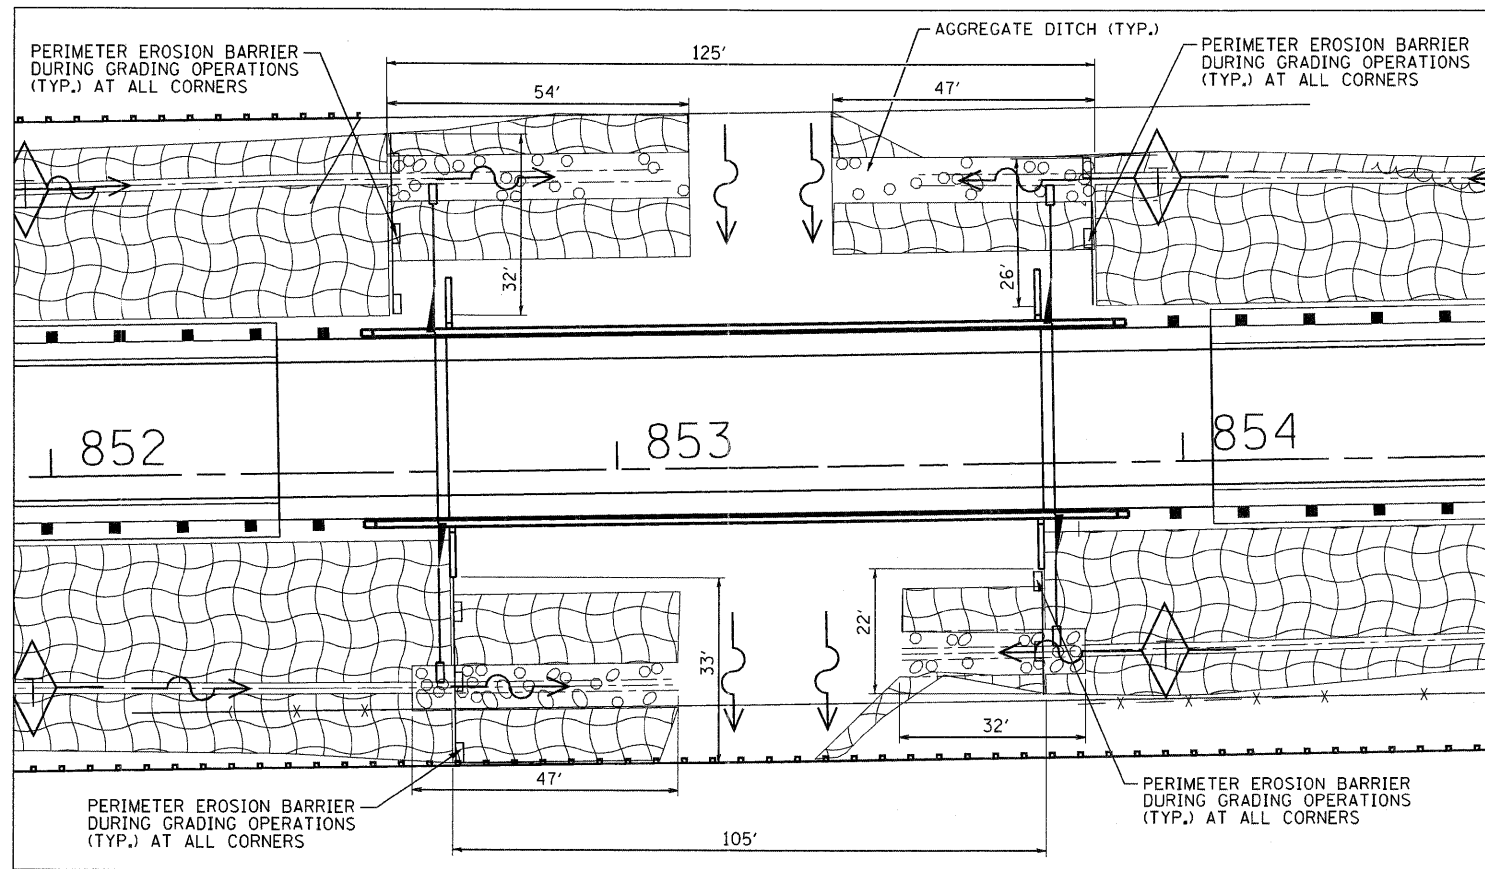

**RIPRAP DETAIL**  
N.T.S

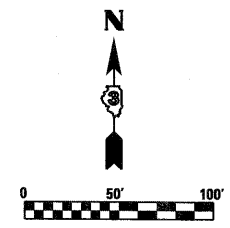

|  |                        |             |           |  |   |                     |            |                           |              |                    |
|--|------------------------|-------------|-----------|--|---|---------------------|------------|---------------------------|--------------|--------------------|
|  | USER NAME = kghan      | DESIGNED DB | REVISED - | <b>STATE OF ILLINOIS</b><br><b>DEPARTMENT OF TRANSPORTATION</b>          | <b>EROSION CONTROL PLAN</b><br><b>SN 006-0183</b> | F.A.P. RTE.         | SECTION    | COUNTY                    | TOTAL SHEETS | SHEET NO.          |
|  | PLOT SCALE = #SCALE#   | DRAWN DB    | REVISED - |  |   | 587                 | (22 BRIBR) | BUREAU                    | 61           | 14                 |
|  | PLOT DATE = 12/11/2011 | CHECKED AS  | REVISED - | SCALE: 1" = 50'   SHEET NO. 14 OF 61 SHEETS   STA. 847+50 TO STA. 857+50 |   | FED. ROAD DIST. NO. |            | ILLINOIS FED. AID PROJECT |              | CONTRACT NO. 66995 |
|  | DATE OCTOBER 14, 2011  | DATE        | REVISED - |  |   |                     |            |                           |              |                    |

FILE NAME = g:\zp101101\cadd\sheet\v-dwg\SN-006-0183-14ercp.in.dgn