
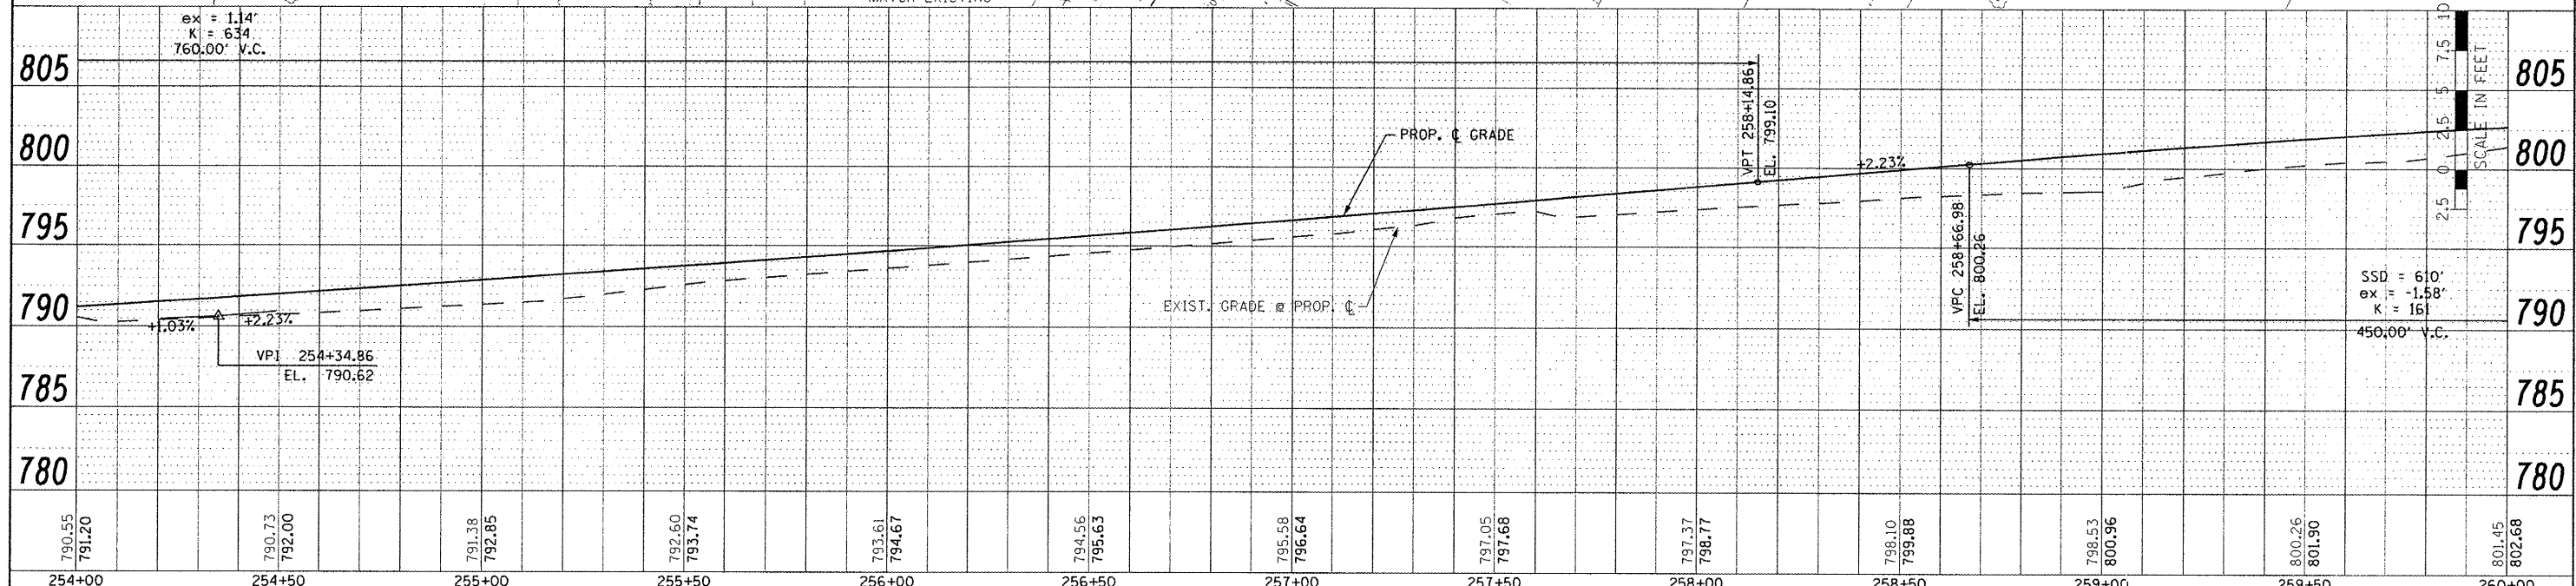


CURVE: RTE 8 PROP 3  
 P.I. STA. = 260+19.91  
 $\Delta = 5^{\circ} 01' 07''$  (LT)  
 $D = 0^{\circ} 41' 55''$   
 $R = 8,202.10'$   
 $T = 359.44'$   
 $L = 718.43'$   
 $E = 7.87'$   
 P.C. STA. = 256+60.46  
 P.T. STA. = 263+78.89

CURVE: RTE 8 EX 3  
 P.I. STA. = 261+01.28  
 $\Delta = 5^{\circ} 01' 33''$  (LT)  
 $D = 1^{\circ} 00' 00''$   
 $R = 1,723.46'$   
 $T = 251.47'$   
 $L = 502.61'$   
 $E = 8.42'$   
 P.C. STA. = 258+49.79  
 P.T. STA. = 263+52.41

PLAN  
 SURVEYED BY: \_\_\_\_\_  
 DRAWN BY: \_\_\_\_\_  
 CHECKED BY: \_\_\_\_\_  
 DATE: \_\_\_\_\_

PROFILE  
 SURVEYED BY: \_\_\_\_\_  
 DRAWN BY: \_\_\_\_\_  
 CHECKED BY: \_\_\_\_\_  
 DATE: \_\_\_\_\_

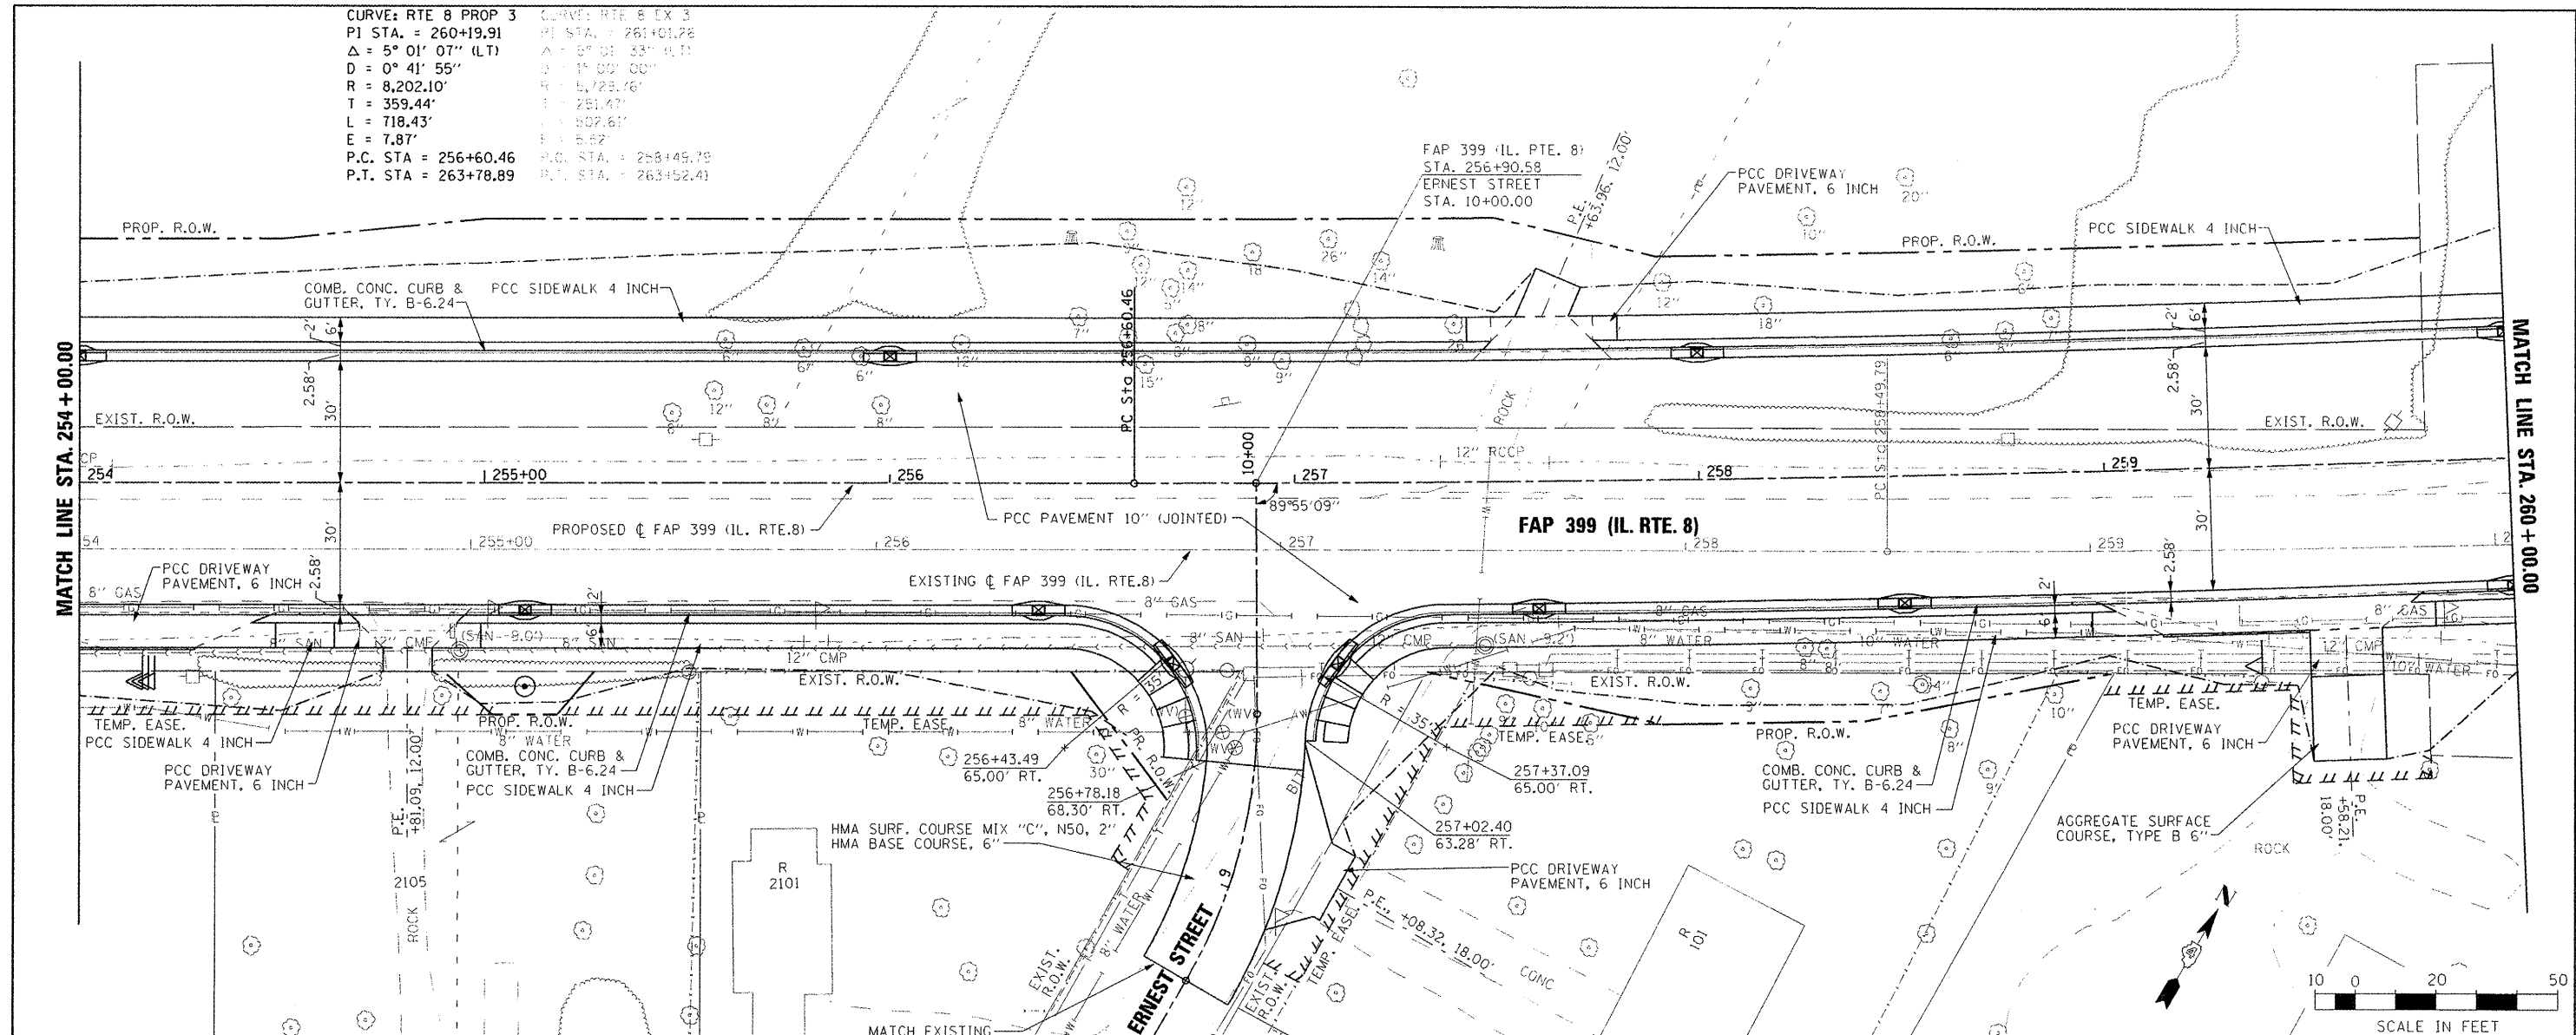

FILE NAME: X:\Projects\20080305\6\00\04 Rte8 v1.dgn	USER NAME: jddt	DESIGNED: _____	REVISED: _____
PLOT SCALE: 1/4" = 100'	DATE: 10-21-11	DRAWN: _____	REVISED: _____
PLOT DATE: 10/31/2011		CHECKED: _____	REVISED: _____

**STATE OF ILLINOIS**  
**DEPARTMENT OF TRANSPORTATION**

**FAP 399 (IL. RTE. 8)**  
**ROADWAY PLAN AND PROFILE**  
 SCALE: AS SHOWN SHEET NO. OF SHEETS STA. 254+00.00 TO STA. 260+00.00

F.A.P. RTE. 399	SECTION 36 R-7	COUNTY TAZEWELL	TOTAL SHEETS 390	SHEET NO. 63
CONTRACT NO. 68370			ILLINOIS FED. AID PROJECT	