
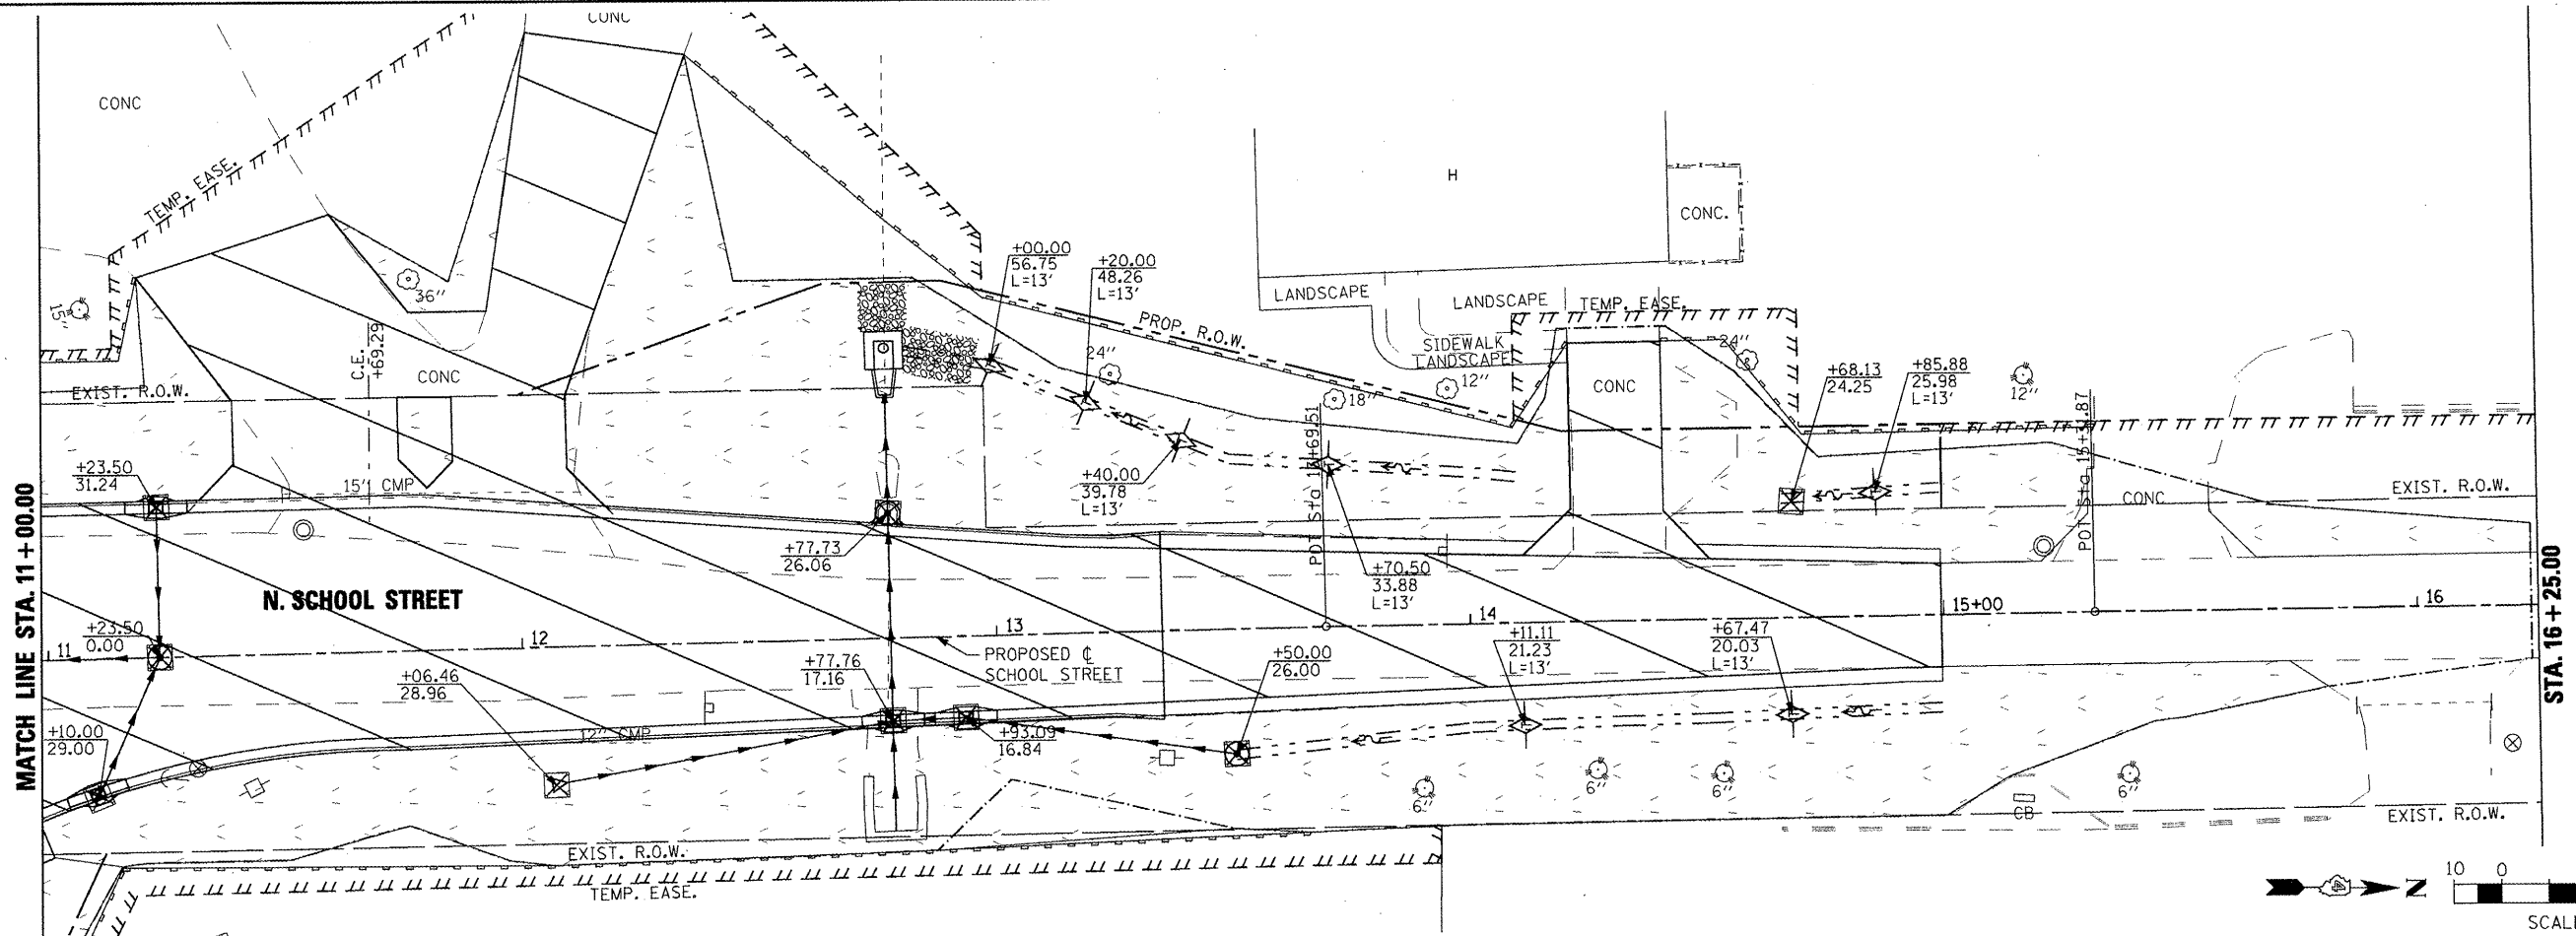
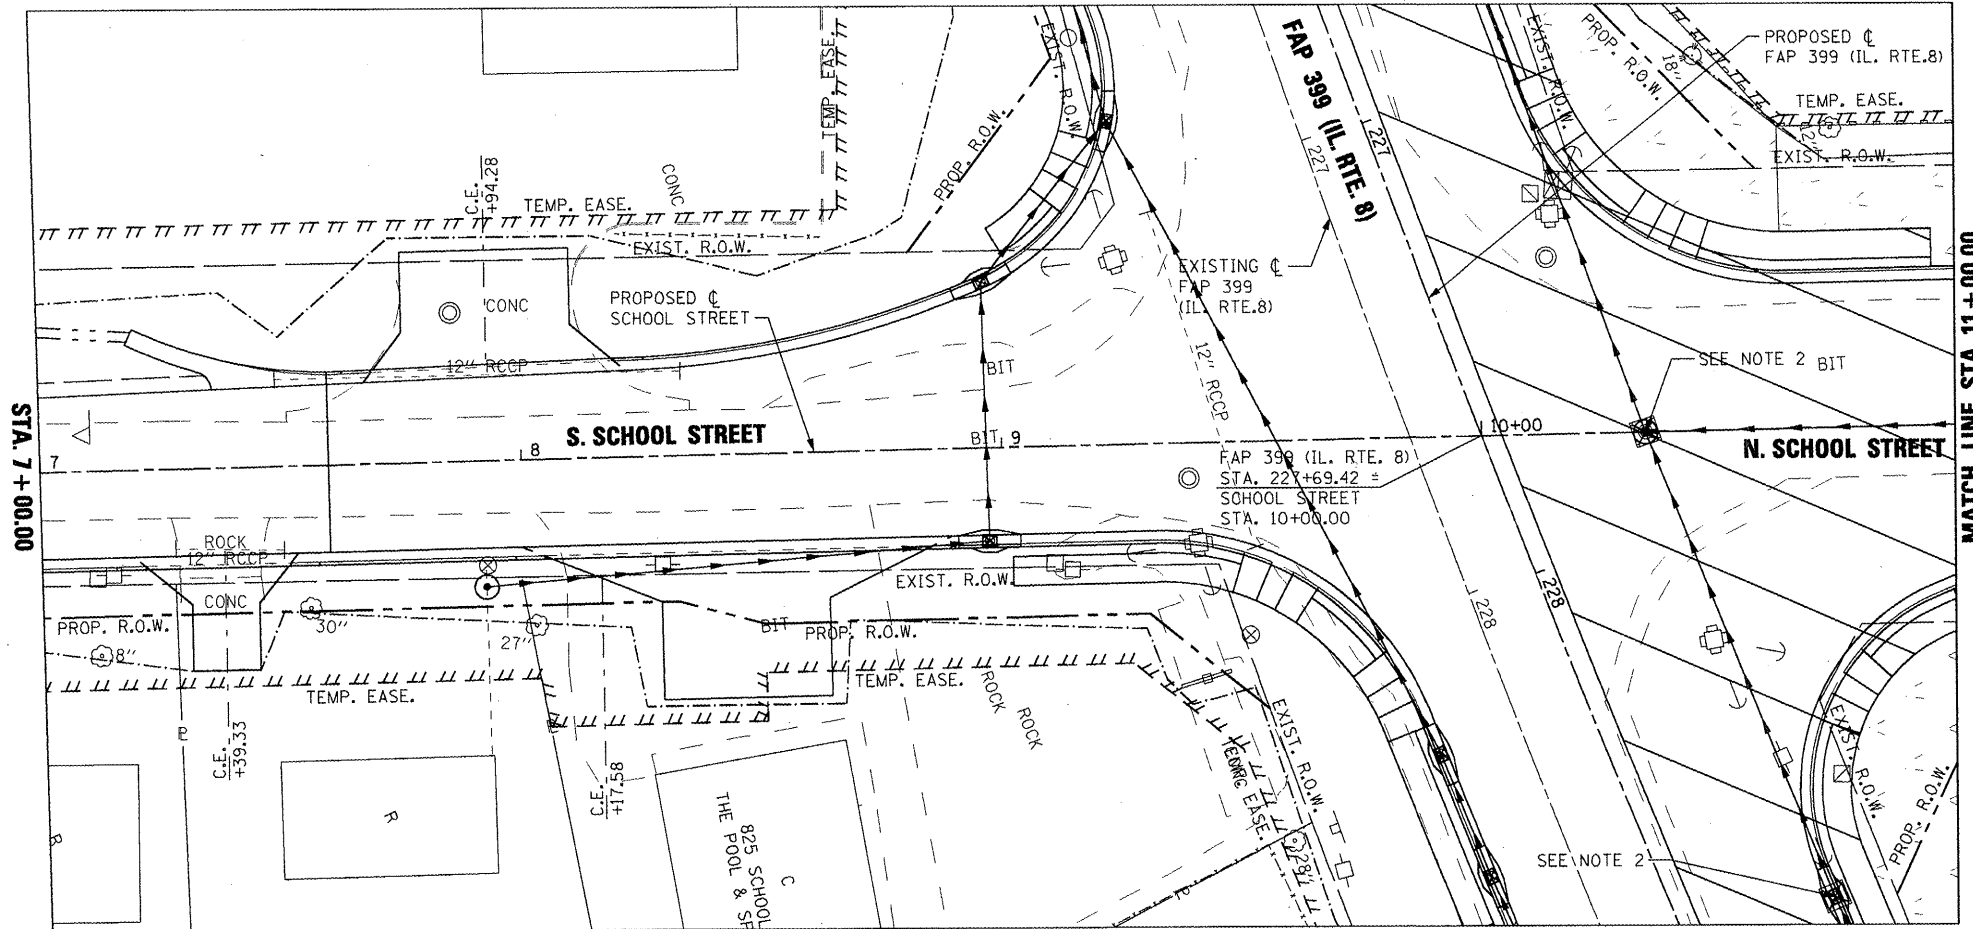


NOTE

1. STATION/OFFSETS ARE BASED ON SCHOOL STREET ALIGNMENT.
2. SEE IL. RTE. 8 SHEETS FOR ITEMS ALONG IL RTE 8 ALIGNMENT.

LEGEND:

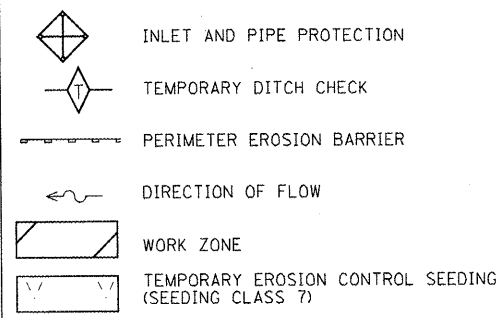

FILE NAME =	USER NAME = IDOT	DESIGNED - MD	REVISED -	STATE OF ILLINOIS DEPARTMENT OF TRANSPORTATION	FAP 399 (IL. RTE. 8) EROSION CONTROL PLAN- STAGE 1	F.A.P. RTE.	SECTION	COUNTY	TOTAL SHEETS	SHEET NO.	
x:\projects\200803566\dgn\04-Rte8-shr-E	ROS-17-School.dgn	DRAWN - LF	REVISED -			399	36 R-7	TAZEWELL	390	162	
PLOT SCALE = 40.00' / IN.	CHECKED - GG	REVISED -	REVISED -			CONTRACT NO. 68370					
PLOT DATE = 10/21/2011	DATE - 11/25/09	REVISED -	REVISED -			ILLINOIS FED. AID PROJECT					