
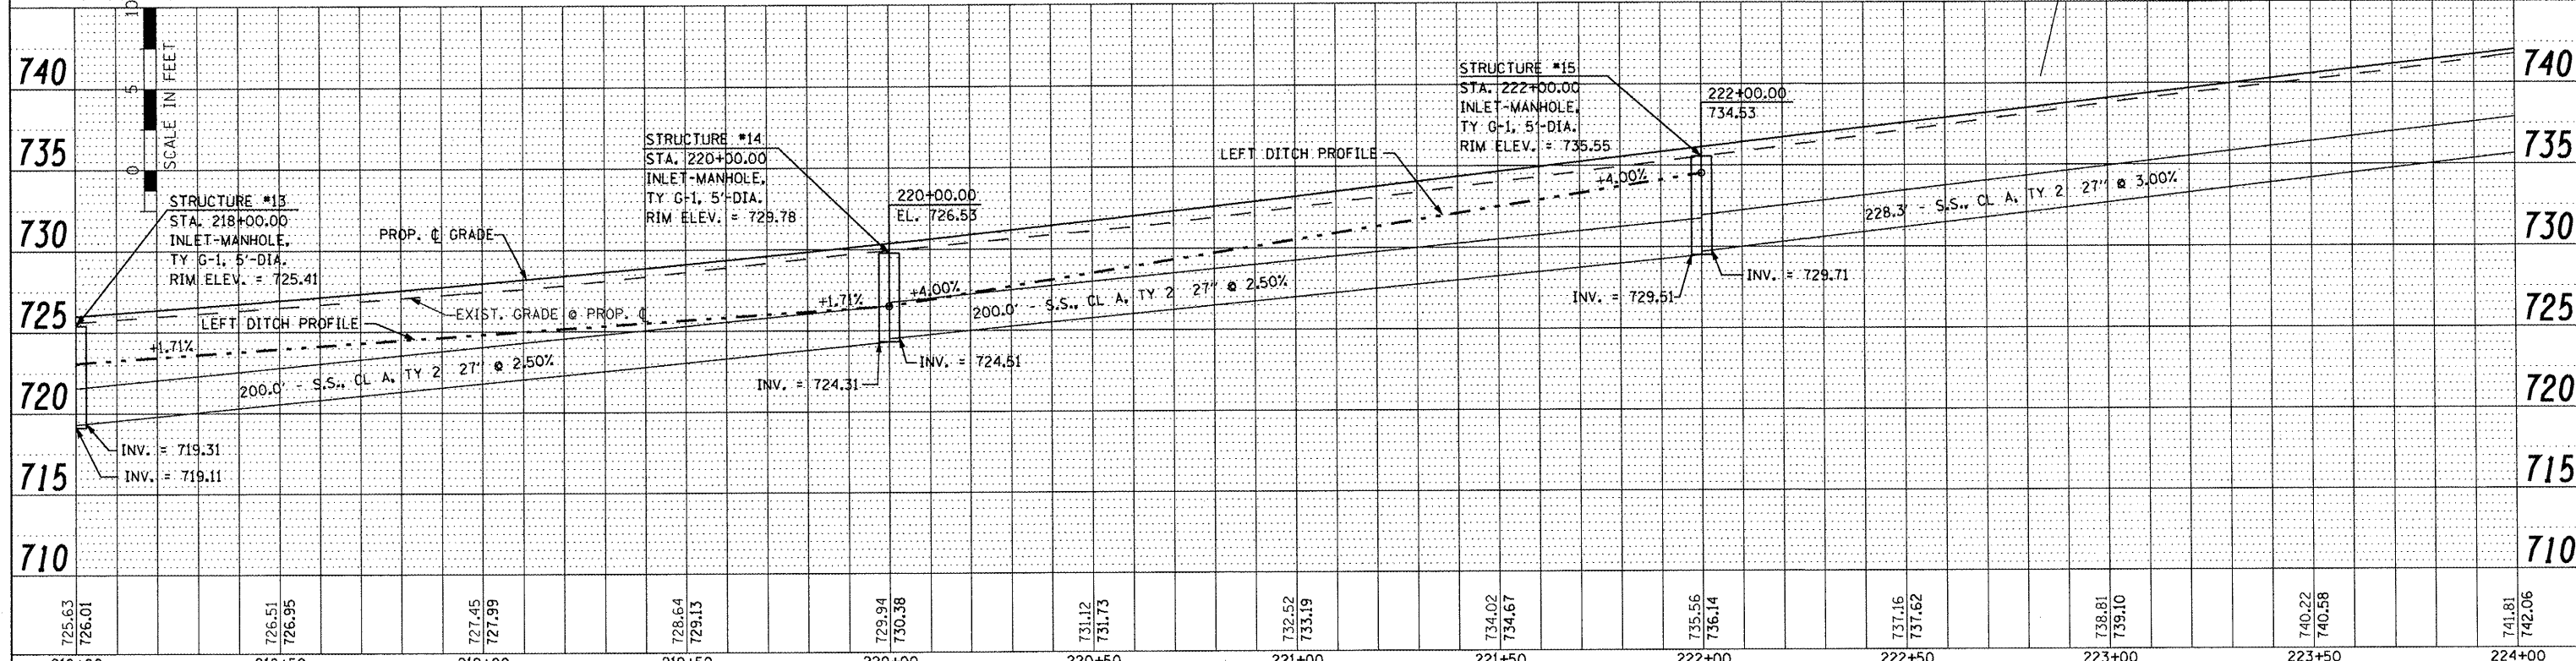


DATE	
BY	
PLAN	SURVEYED
	PLOTTED
	CHECKED
	NO. OF WAY CHECKED
	CADD FILE NAME
	NO.

DATE	
BY	
PROFILE	SURVEYED
	PLOTTED
	CHECKED
	NO. OF WAY CHECKED
	NOTATIONS CROD
	NO.

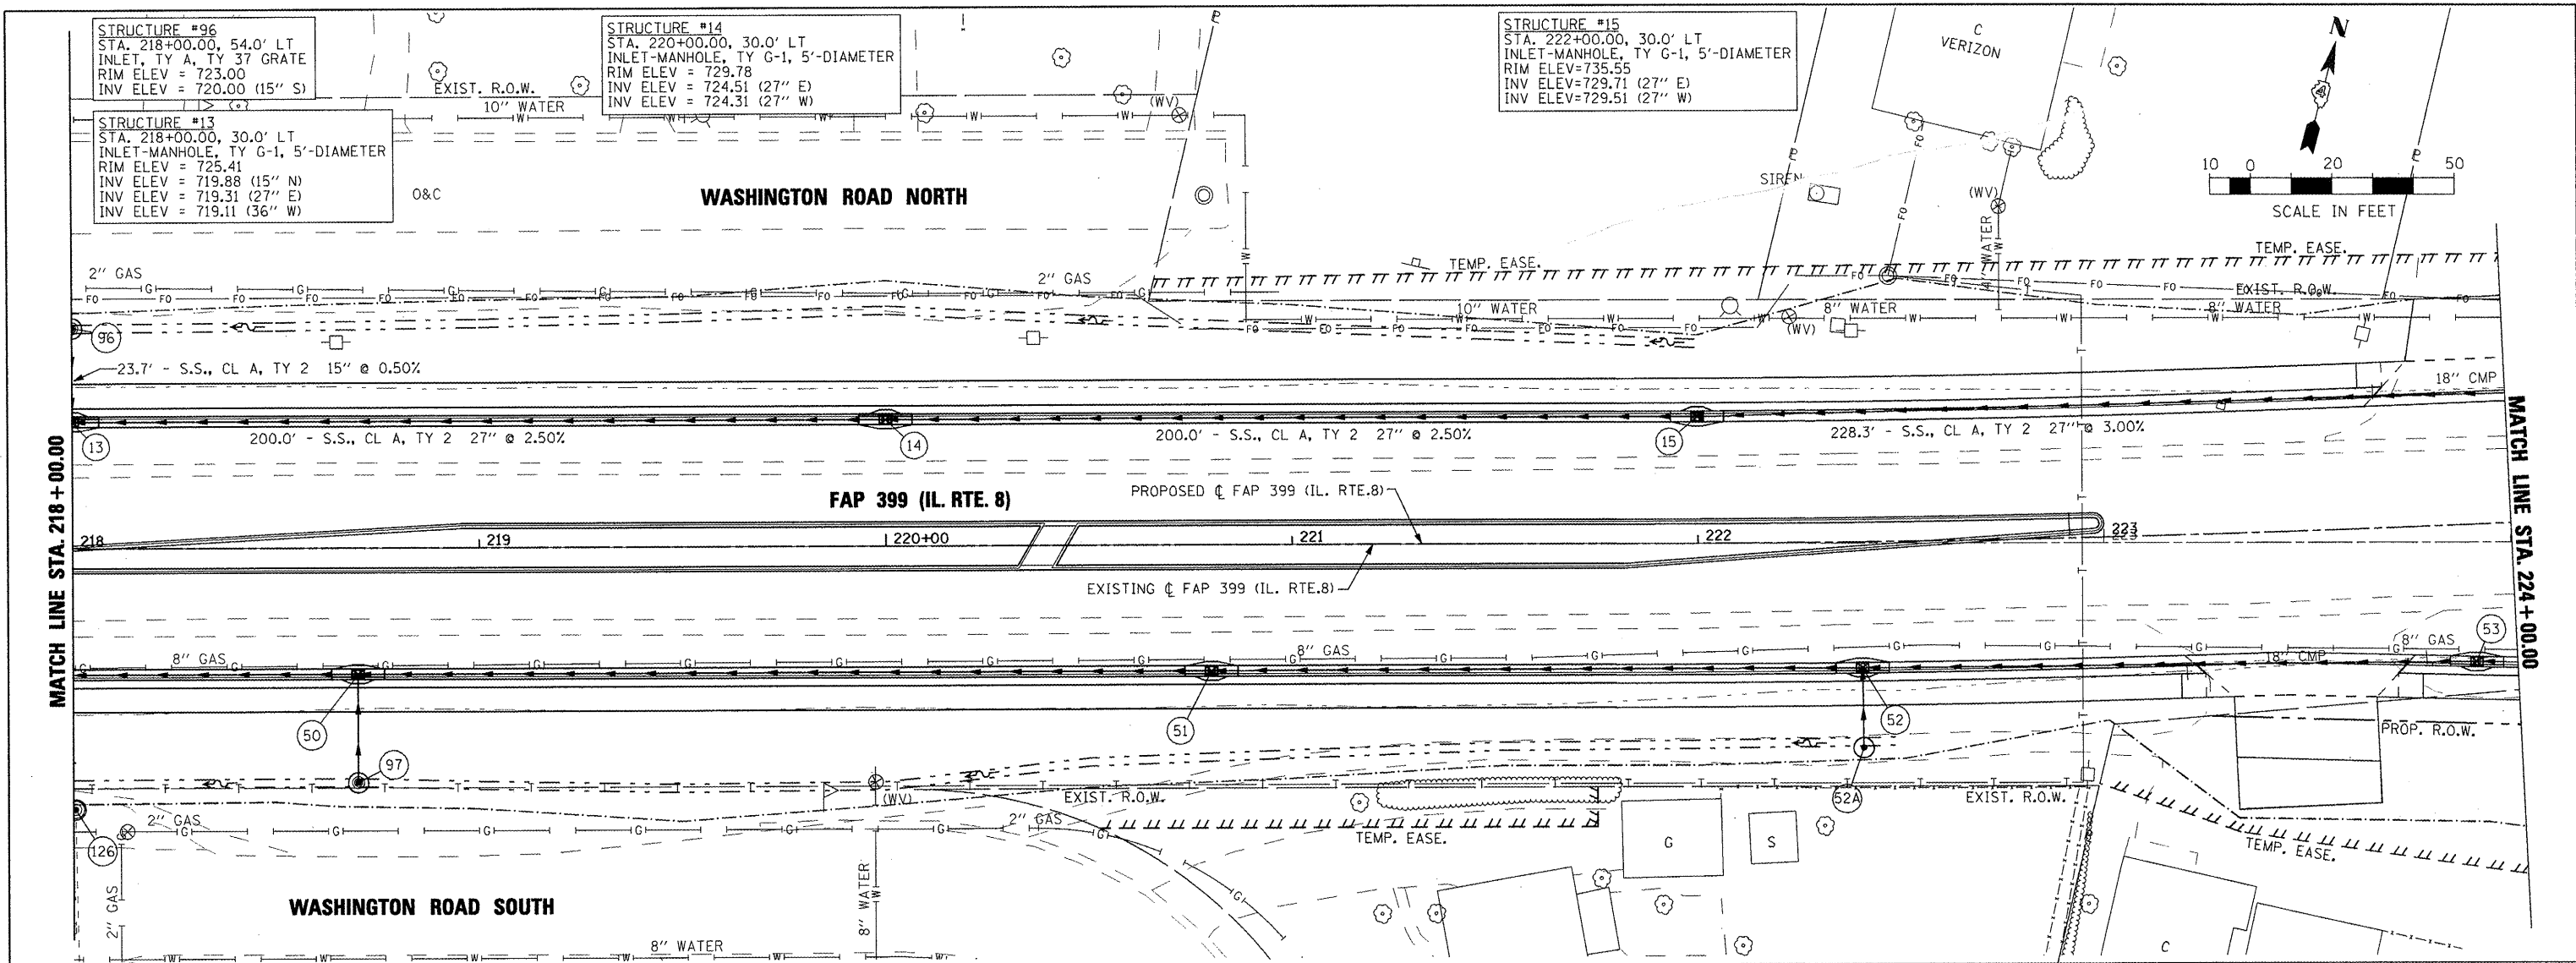

218+00	218+50	219+00	219+50	220+00	220+50	221+00	221+50	222+00	222+50	223+00	223+50	224+00													
725.63	726.01	726.51	726.95	727.45	727.99	728.64	729.13	729.94	730.38	731.12	731.73	732.52	733.19	734.02	734.67	735.56	736.14	737.16	737.62	738.61	739.10	740.22	740.58	741.81	742.06

FILE NAME = USER NAME = IDOT DESIGNED - REVISED -  
DRAWN - REVISED -  
PLOT SCALE = 40,00000 ' / IN. CHECKED - REVISED -  
PLOT DATE = 10/21/2011 DATE - REVISED -

**STATE OF ILLINOIS  
DEPARTMENT OF TRANSPORTATION**

**FAP 399 (IL. RTE. 8)  
DRAINAGE PLAN AND PROFILE - NORTH**

SCALE: AS SHOWN SHEET NO. OF SHEETS STA. 218+00.00 TO STA. 224+00.00

F.A. RTE.	SECTION	COUNTY	TOTAL SHEETS	NO.
399	36 R-7	TAZEWELL	390	180
CONTRACT NO. 68370			ILLINOIS FED. AID PROJECT	