
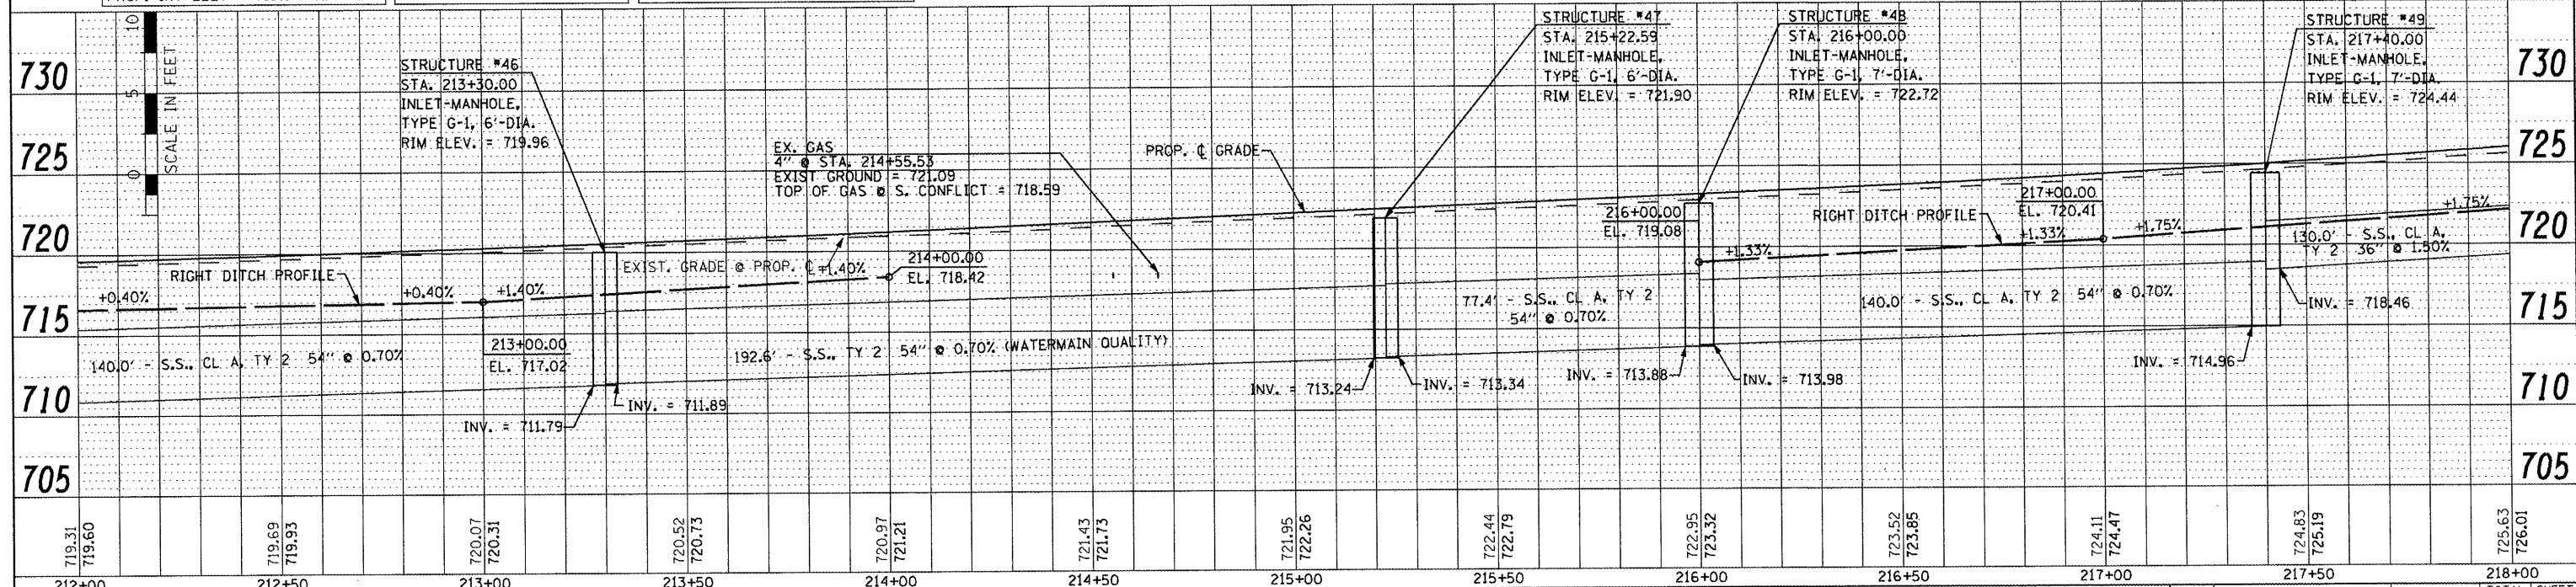


DATE	
BY	
REVISIONS	
PLANNED	
DESIGNED	
DRAWN	
CHECKED	
NO. 1	
NO. 2	
DATE	
BY	
REVISIONS	
PLANNED	
DESIGNED	
DRAWN	
CHECKED	
NO. 1	
NO. 2	
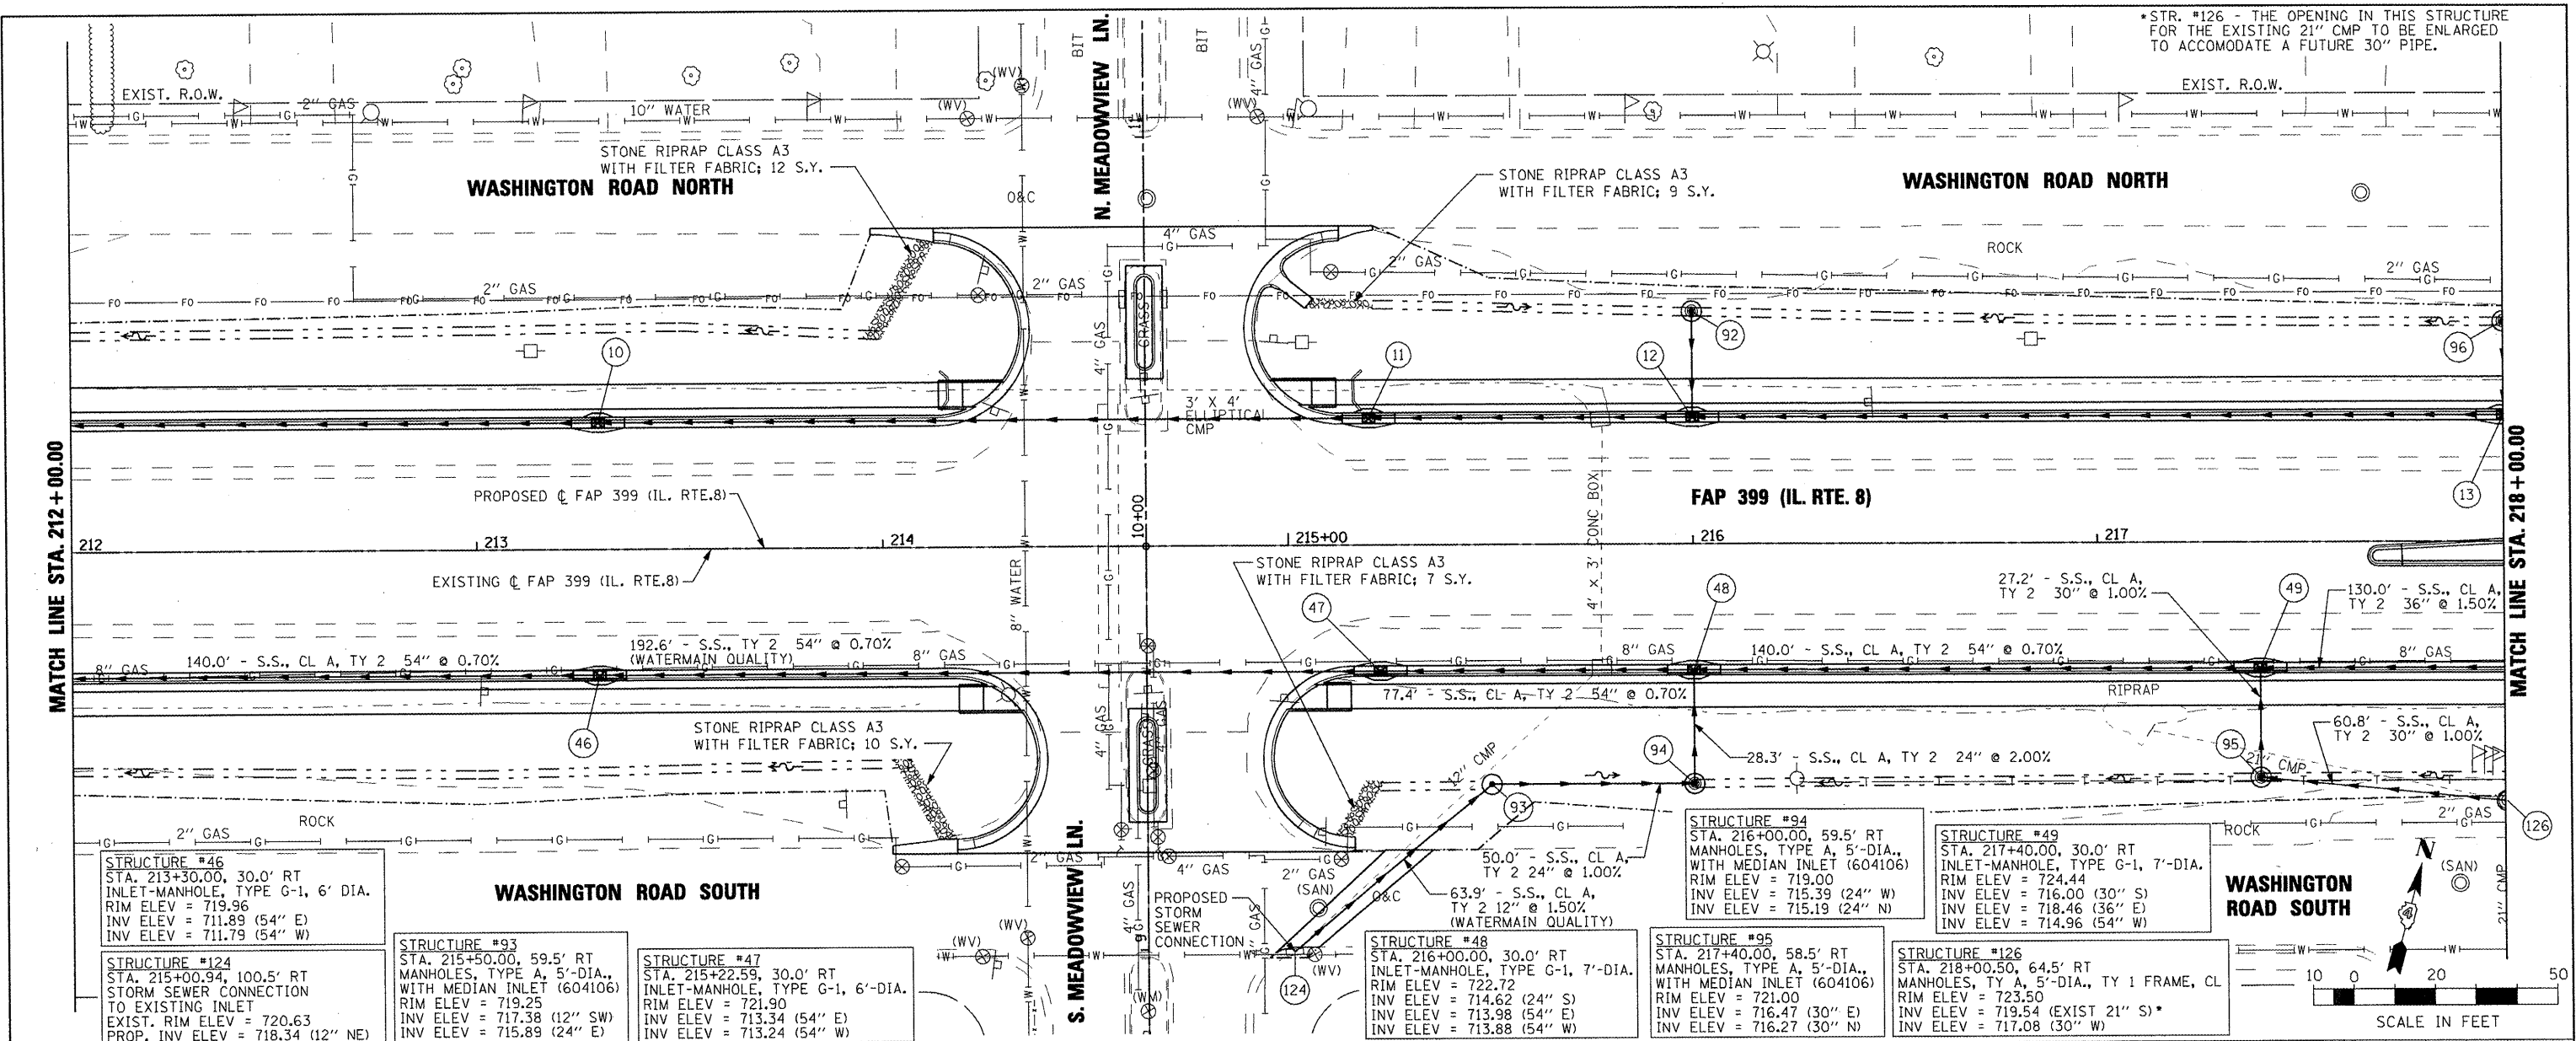

FILE NAME =	USER NAME = IDDT	DESIGNED -	REVISED -	STATE OF ILLINOIS DEPARTMENT OF TRANSPORTATION				FAP 399 (IL RTE. 8) DRAINAGE PLAN AND PROFILE - SOUTH				F.A. RTE. 399	SECTION 36 R-7	COUNTY TAZEWELL	TOTAL SHEETS 390	SHEET NO. 191
PLOT SCALE = 48.0000' / IN.		CHECKED -	REVISED -	SCALE: AS SHOWN				SHEET NO. OF SHEETS STA. 212+00.00 TO STA. 218+00.00				CONTRACT NO. 68370				
PLOT DATE = 10/21/2011		DATE -	REVISED -	ILLINOIS FED. AID PROJECT												