


DATE	
BY	
REVISIONS	
NO.	
DESCRIPTION	
DATE	
BY	
REVISIONS	
NO.	
DESCRIPTION	
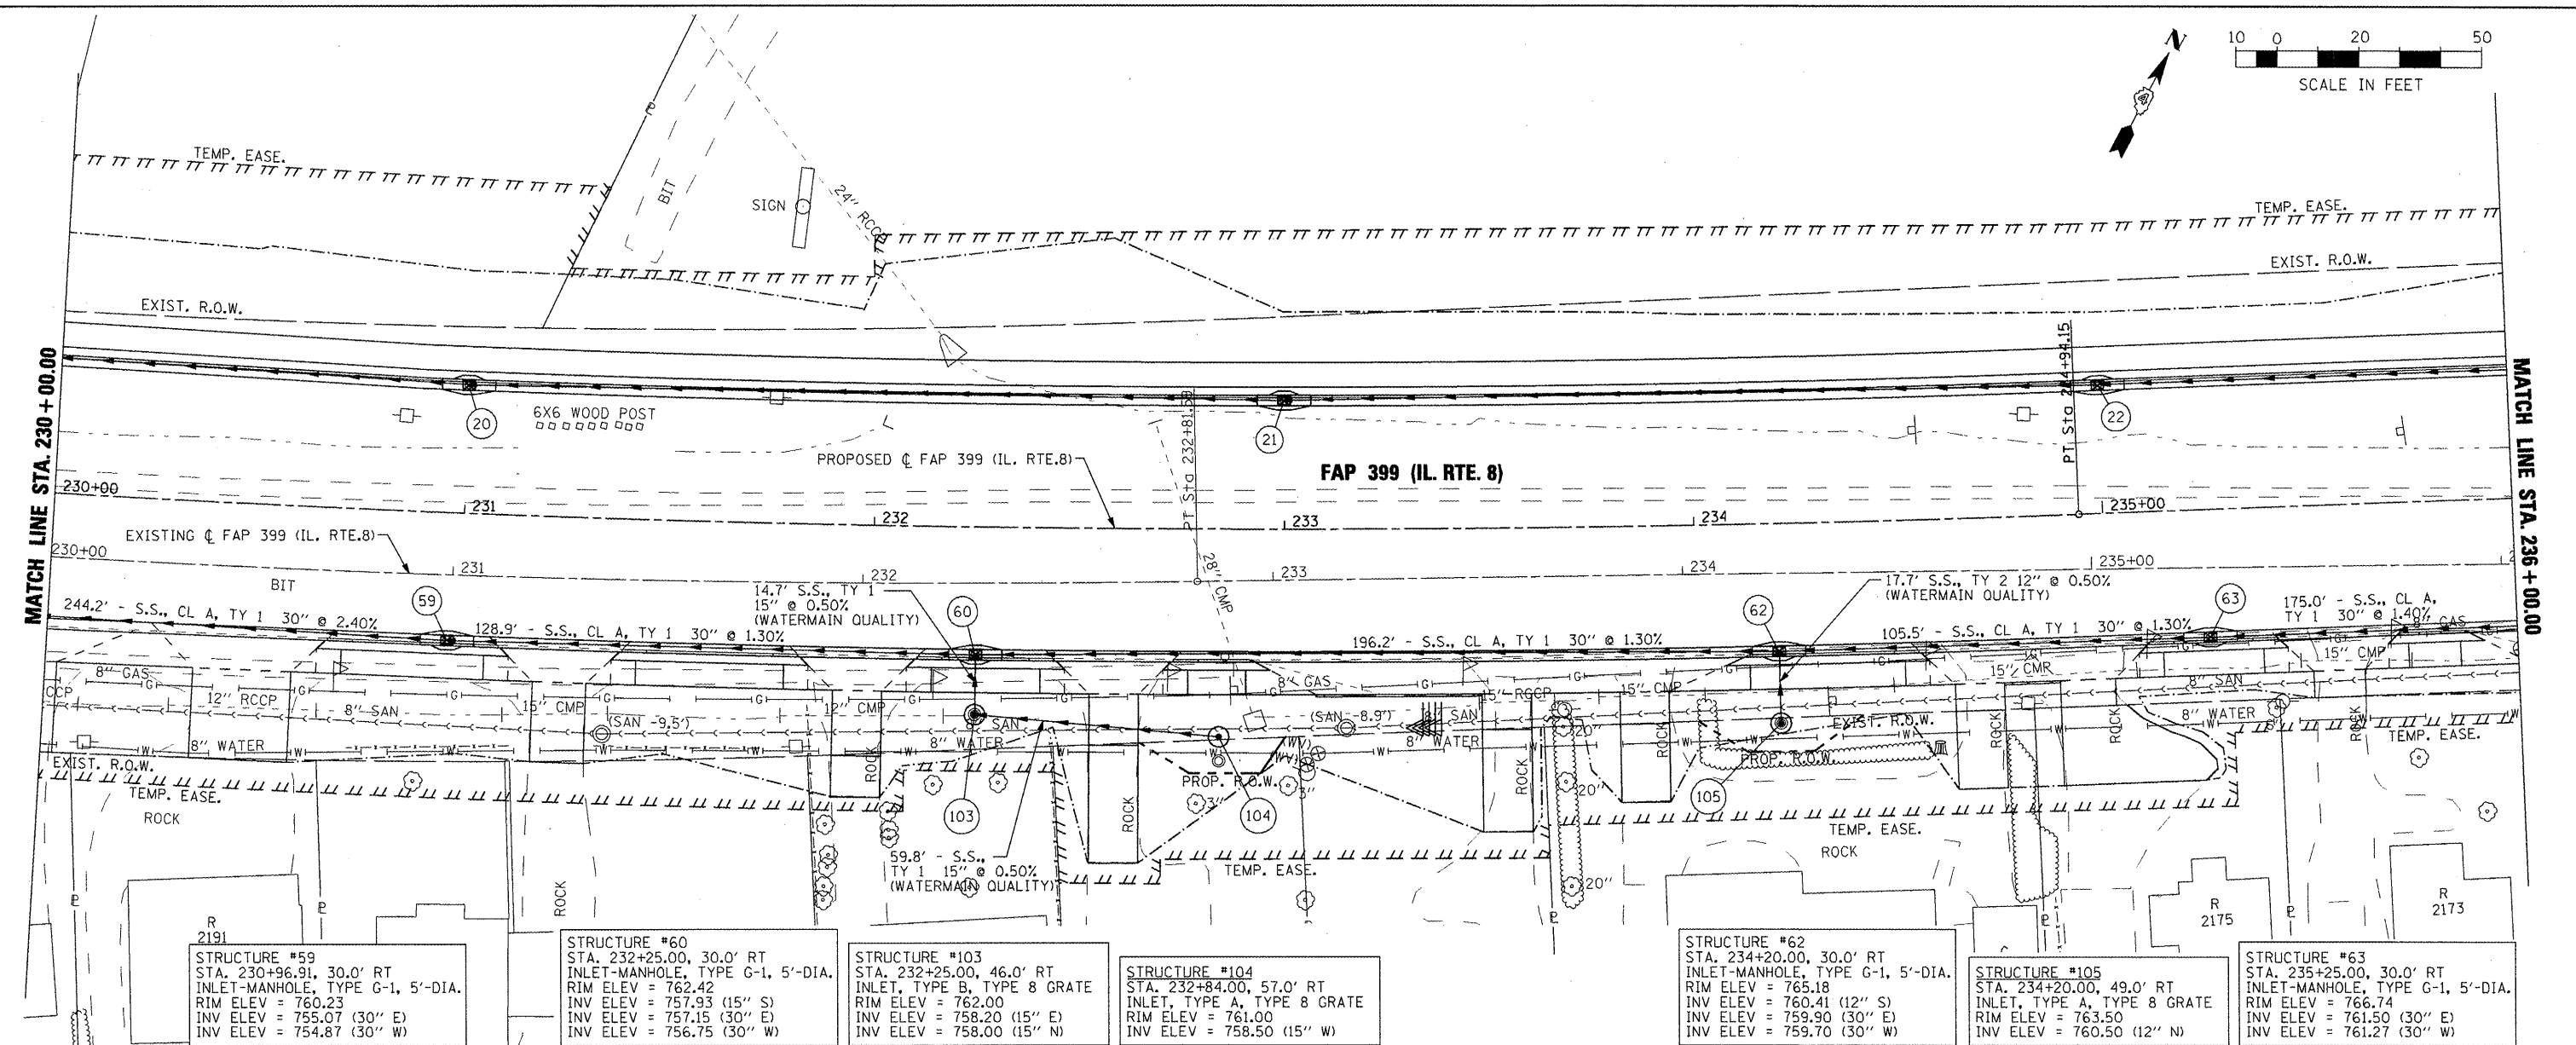

STRUCTURE #59
STA. 230+96.91, 30.0' RT
INLET-MANHOLE, TYPE G-1, 5'-DIA.
RIM ELEV = 760.23
INV ELEV = 755.07 (30" E)
INV ELEV = 754.87 (30" W)

STRUCTURE #60
STA. 232+25.00, 30.0' RT
INLET-MANHOLE, TYPE G-1, 5'-DIA.
RIM ELEV = 762.42
INV ELEV = 757.93 (15" S)
INV ELEV = 757.15 (30" E)
INV ELEV = 756.75 (30" W)


STRUCTURE #103
STA. 232+25.00, 46.0' RT
INLET, TYPE B, TYPE 8 GRATE
RIM ELEV = 762.00
INV ELEV = 758.20 (15" E)
INV ELEV = 758.00 (15" N)

STRUCTURE #104
STA. 232+84.00, 57.0' RT
INLET, TYPE A, TYPE 8 GRATE
RIM ELEV = 761.00
INV ELEV = 758.50 (15" W)

STRUCTURE #62
STA. 234+20.00, 30.0' RT
INLET-MANHOLE, TYPE G-1, 5'-DIA.
RIM ELEV = 765.18
INV ELEV = 760.41 (12" S)
INV ELEV = 759.90 (30" E)
INV ELEV = 759.70 (30" W)

STRUCTURE #105
STA. 234+20.00, 49.0' RT
INLET, TYPE A, TYPE 8 GRATE
RIM ELEV = 763.50
INV ELEV = 760.50 (12" N)

STRUCTURE #63
STA. 235+25.00, 30.0' RT
INLET-MANHOLE, TYPE G-1, 5'-DIA.
RIM ELEV = 766.74
INV ELEV = 761.50 (30" E)
INV ELEV = 761.27 (30" W)

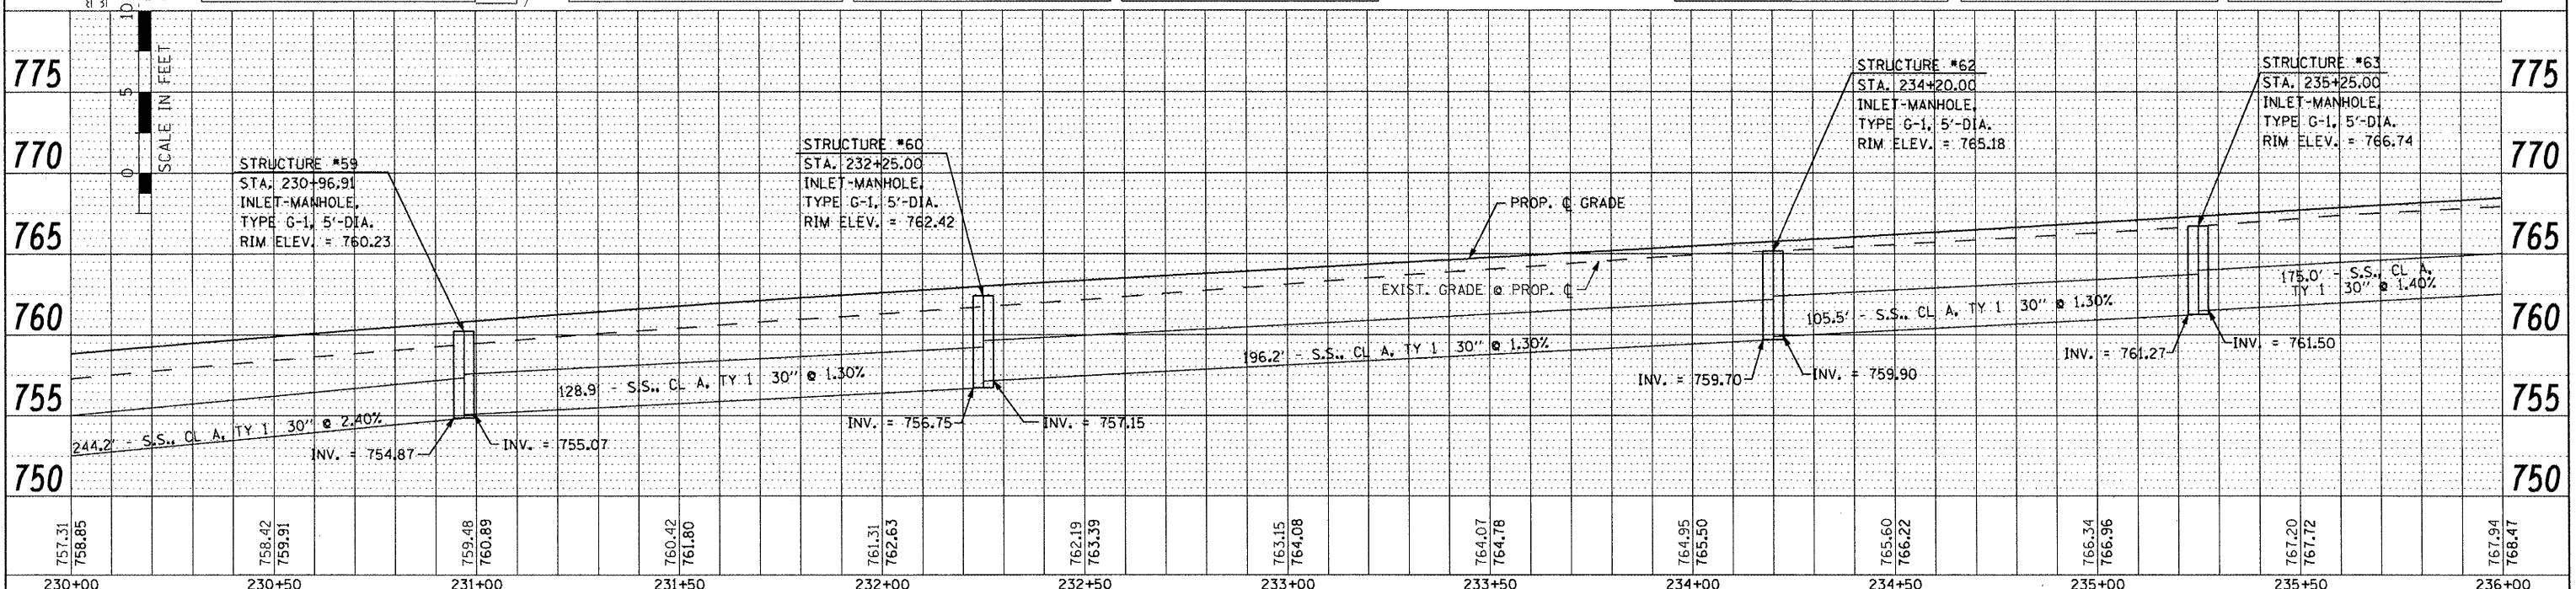

FILE NAME =	USER NAME = IDOT	DESIGNED -	REVISED -	STATE OF ILLINOIS DEPARTMENT OF TRANSPORTATION FAP 399 (IL RTE. 8) DRAINAGE PLAN AND PROFILE - SOUTH				F.A. RTE.	SECTION	COUNTY	TOTAL SHEETS	SHEET NO.
NOTE BOOK NO.	DATE	DRAWN -	REVISED -					399	36 R-7	TAZEWELL	390	194
DATE	BY	CHECKED -	REVISED -					CONTRACT NO. 68370				
DATE	BY	DATE	REVISED -					ILLINOIS FED. AID PROJECT				