


DATE	
BY	
REVISIONS	
NO.	
DESCRIPTION	
DATE	
BY	
REVISIONS	
NO.	
DESCRIPTION	
DATE	
BY	
REVISIONS	
NO.	
DESCRIPTION	
DATE	
BY	
REVISIONS	
NO.	
DESCRIPTION	

DATE	
BY	
REVISIONS	
NO.	
DESCRIPTION	
DATE	
BY	
REVISIONS	
NO.	
DESCRIPTION	
DATE	
BY	
REVISIONS	
NO.	
DESCRIPTION	

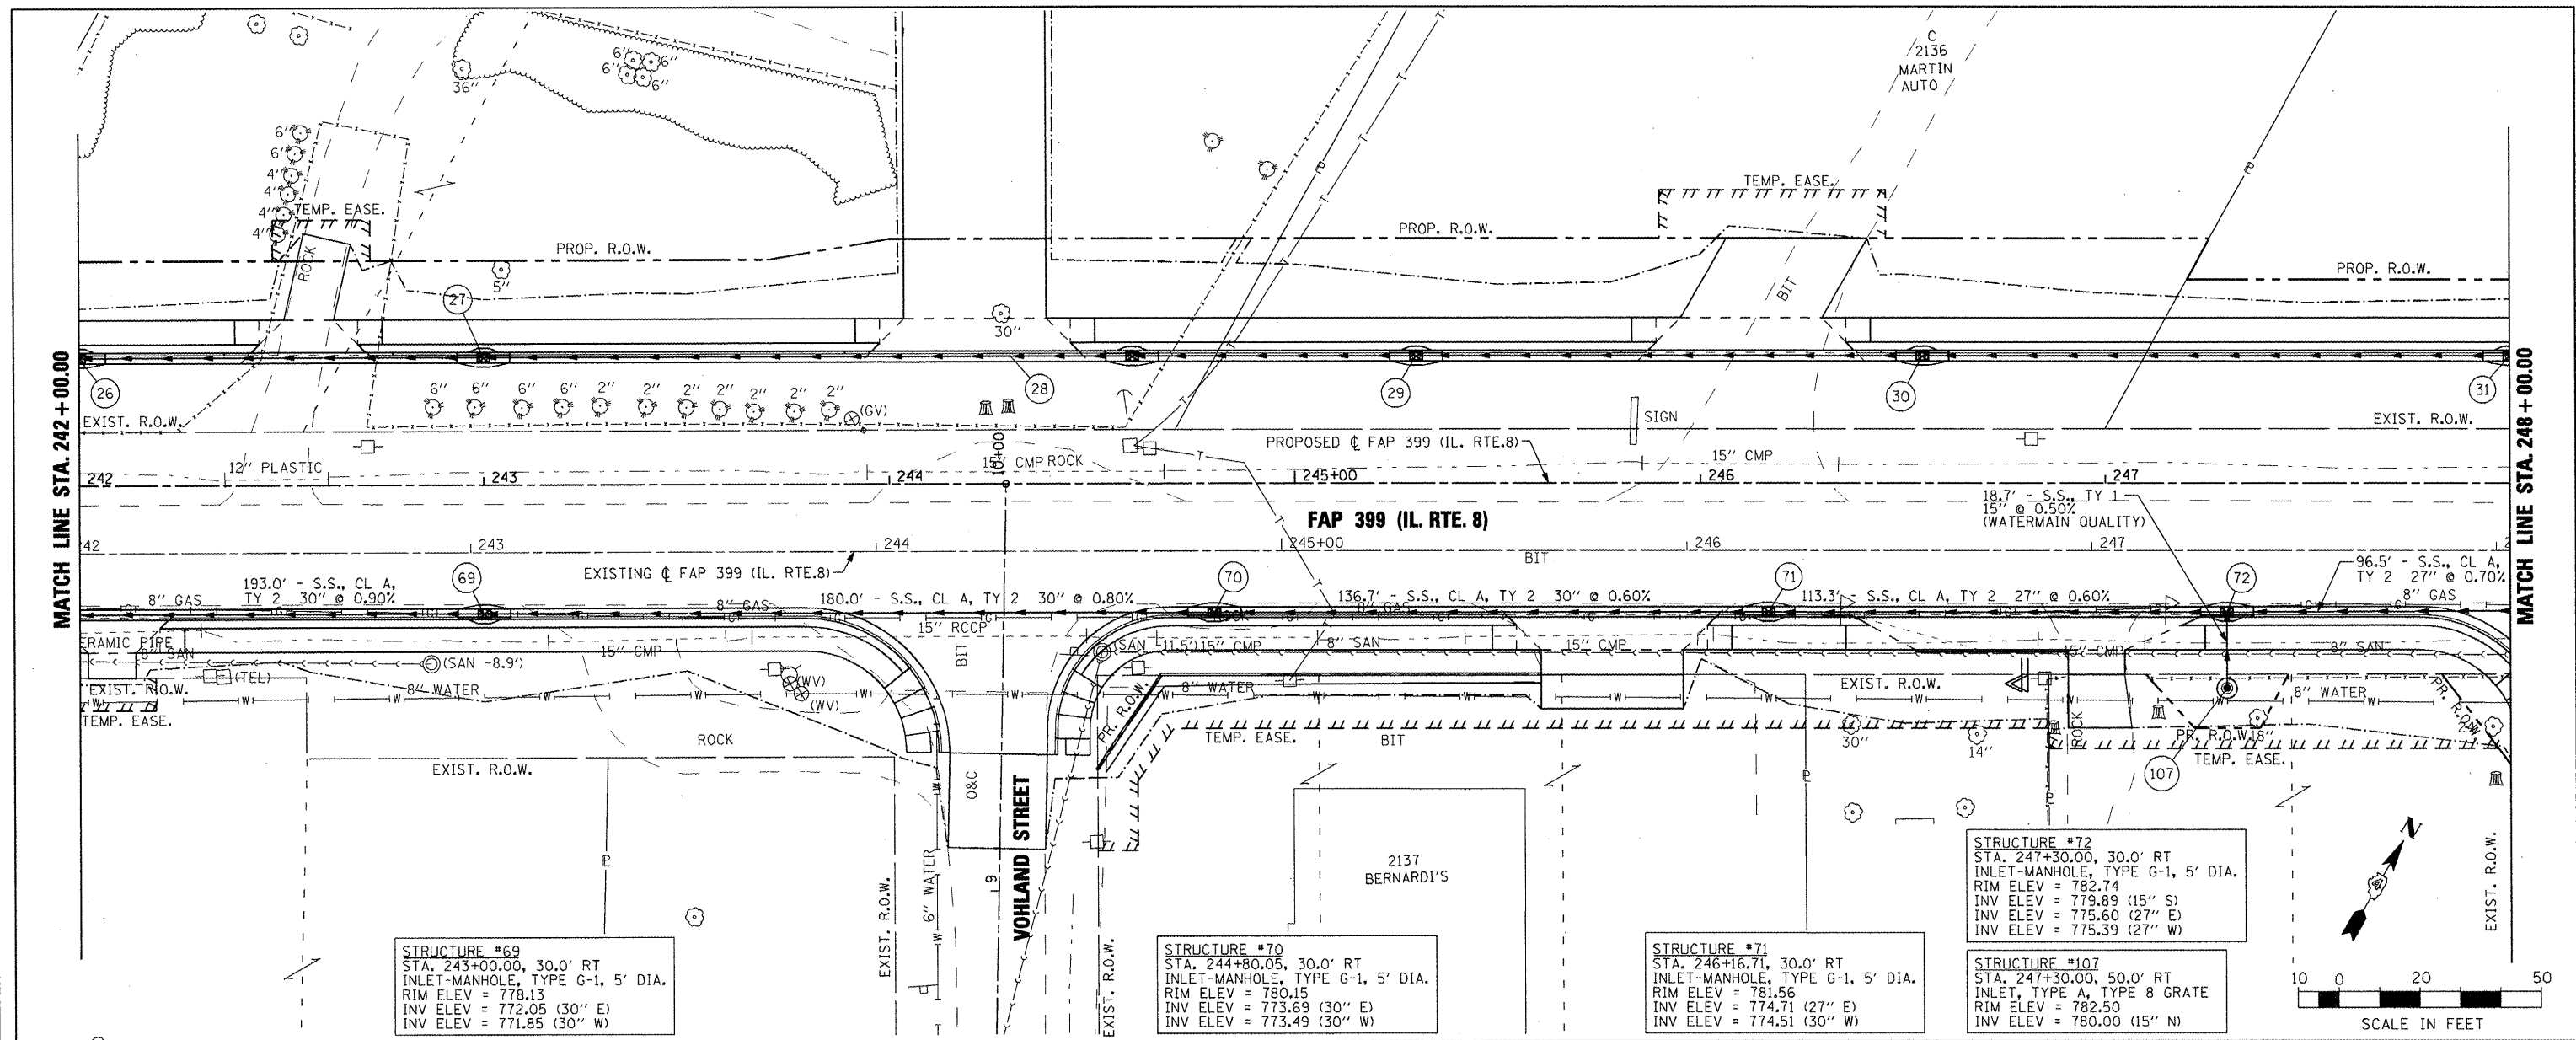



**STRUCTURE #69**  
 STA. 243+00.00, 30.0' RT  
 INLET-MANHOLE, TYPE G-1, 5' DIA.  
 RIM ELEV = 778.13  
 INV ELEV = 772.05 (30' E)  
 INV ELEV = 771.85 (30' W)

**STRUCTURE #70**  
 STA. 244+80.05, 30.0' RT  
 INLET-MANHOLE, TYPE G-1, 5' DIA.  
 RIM ELEV = 780.15  
 INV ELEV = 773.69 (30' E)  
 INV ELEV = 773.49 (30' W)

**STRUCTURE #71**  
 STA. 246+16.71, 30.0' RT  
 INLET-MANHOLE, TYPE G-1, 5' DIA.  
 RIM ELEV = 781.56  
 INV ELEV = 774.71 (27' E)  
 INV ELEV = 774.51 (30' W)

**STRUCTURE #72**  
 STA. 247+30.00, 30.0' RT  
 INLET-MANHOLE, TYPE G-1, 5' DIA.  
 RIM ELEV = 782.74  
 INV ELEV = 779.89 (15' S)  
 INV ELEV = 775.60 (27' E)  
 INV ELEV = 775.39 (27' W)

**STRUCTURE #107**  
 STA. 247+30.00, 50.0' RT  
 INLET, TYPE A, TYPE 8 GRATE  
 RIM ELEV = 782.50  
 INV ELEV = 780.00 (15' N)

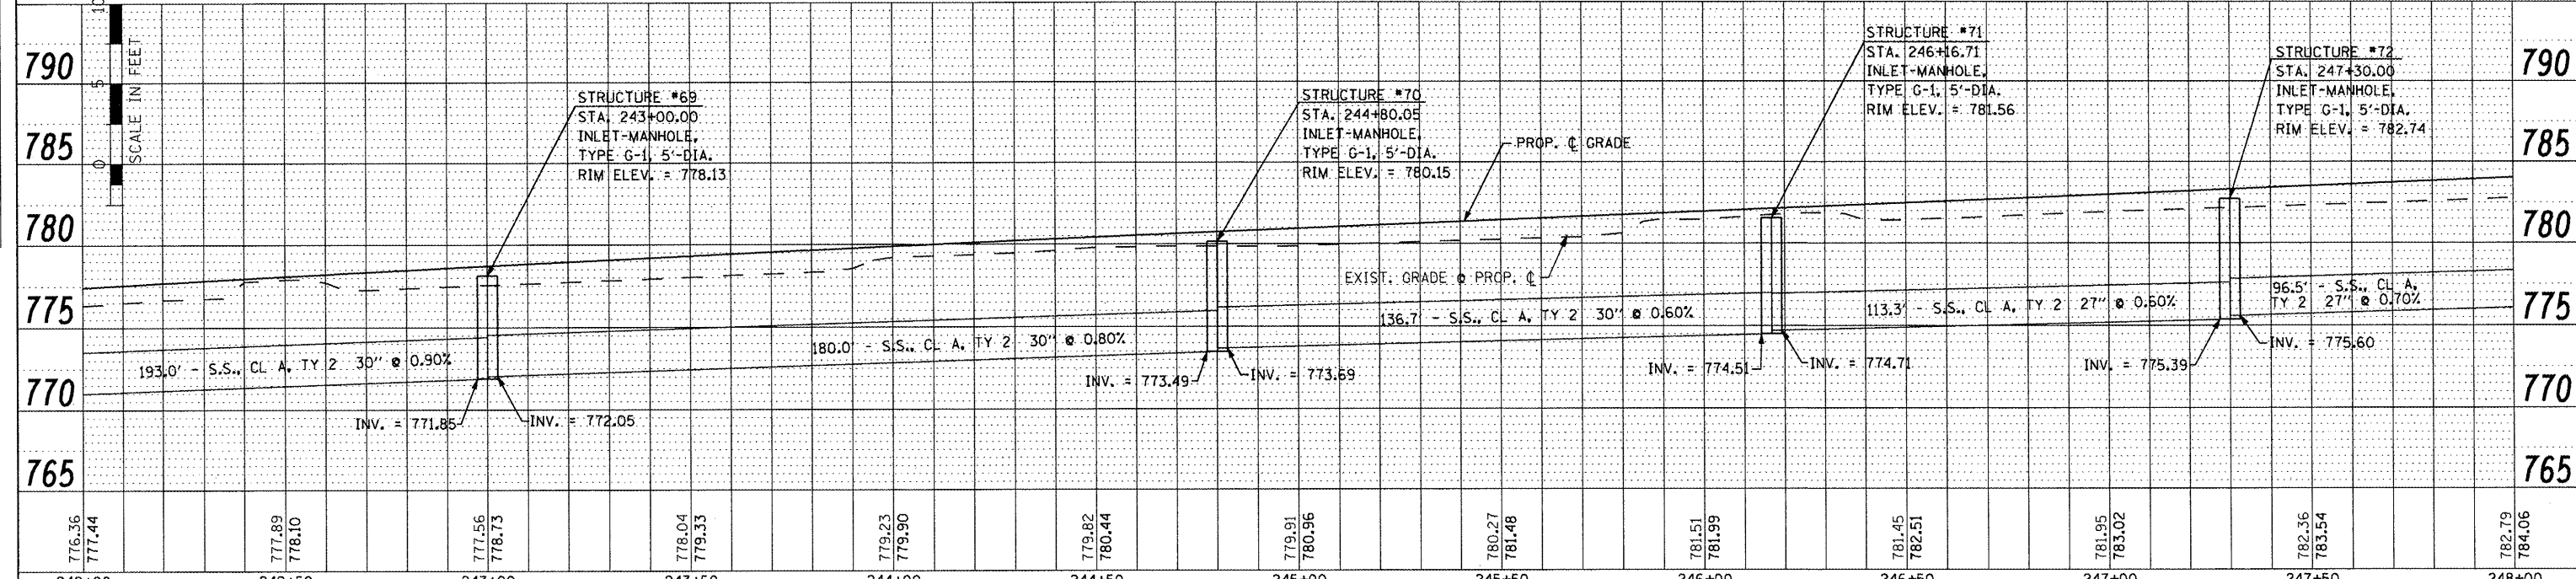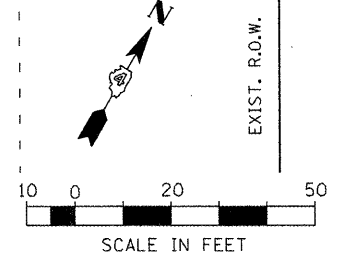

776.36	777.44	777.89	778.10	777.56	778.73	778.04	779.33	779.23	779.90	779.82	780.44	779.91	780.96	780.27	781.48	781.51	781.99	781.45	782.51	781.95	783.02	782.36	783.54	782.79	784.06	
242+00	242+50	243+00	243+50	244+00	244+50	245+00	245+50	246+00	246+50	247+00	247+50	248+00														

FILE NAME = USER NAME = IDOT DESIGNED - REVISIONS -  
 DRAWN - REVISIONS -  
 CHECKED - REVISIONS -  
 DATE - REVISIONS -

**STATE OF ILLINOIS**  
**DEPARTMENT OF TRANSPORTATION**

**FAP 399 (IL. RTE. 8)**  
**DRAINAGE PLAN AND PROFILE - SOUTH**

SCALE: AS SHOWN SHEET NO. OF SHEETS STA. 242+00.00 TO STA. 248+00.00

F.A. RTE.	SECTION	COUNTY	TOTAL SHEETS	SHEET NO.
399	36 R-7	TAZEWELL	390	196
				CONTRACT NO. 68370

ILLINOIS FED. AID PROJECT