
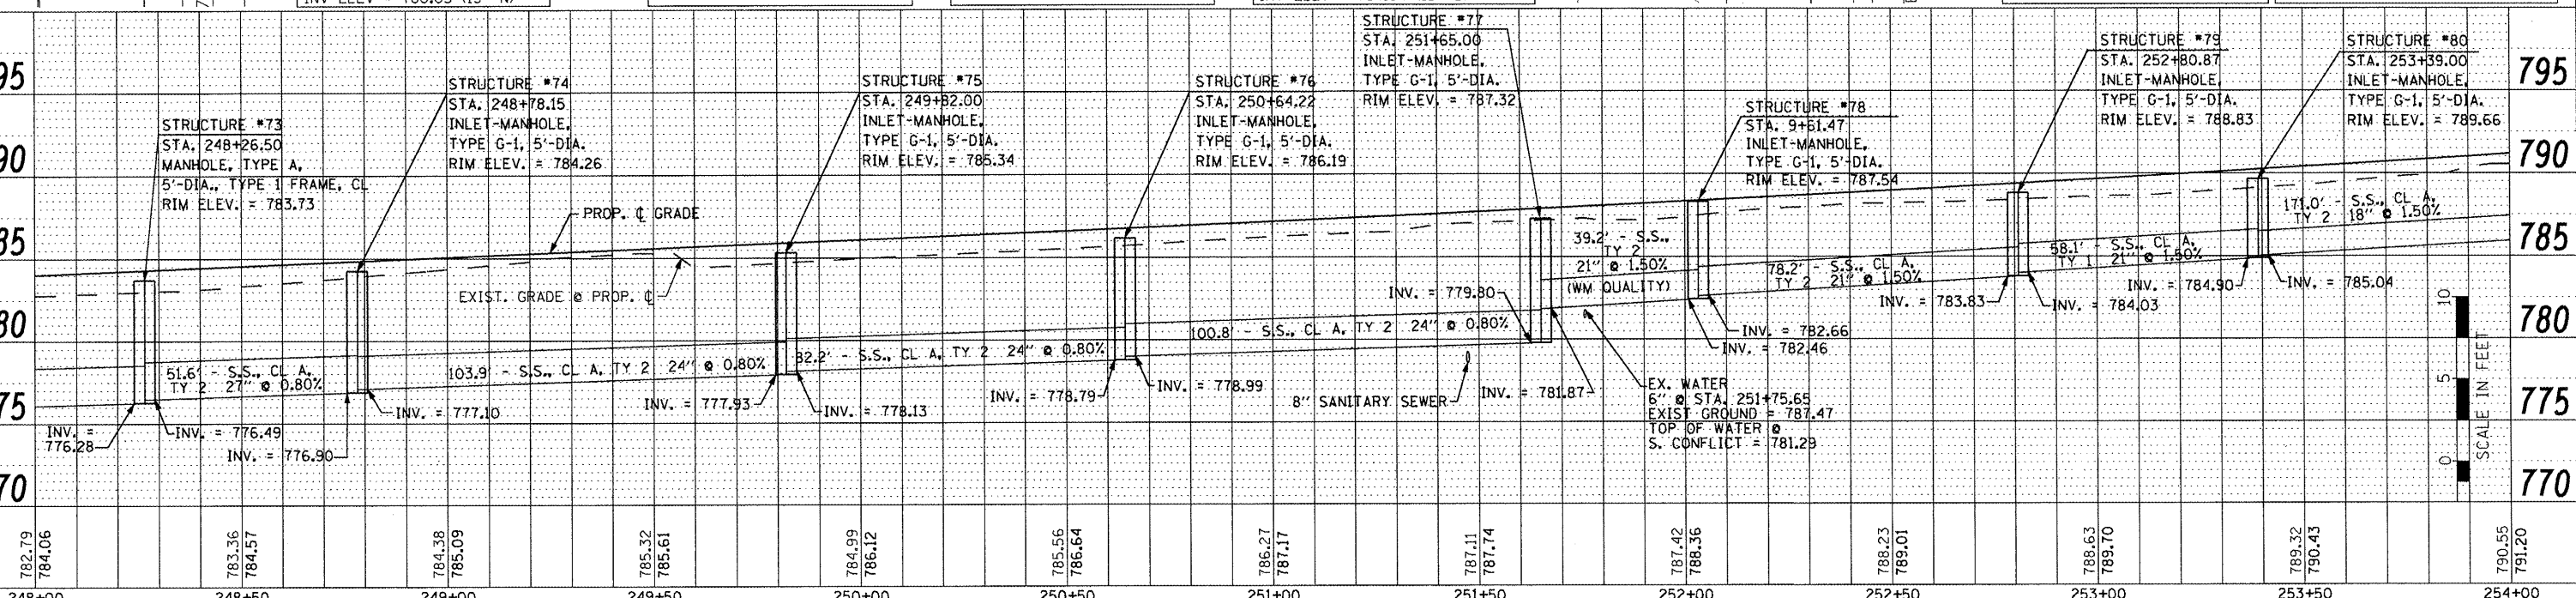
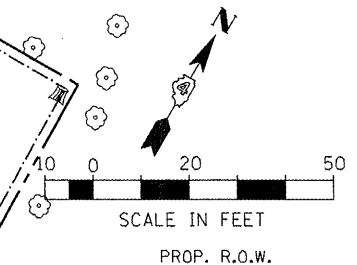


DATE	
BY	
REVISIONS	
NO.	
DESCRIPTION	
DATE	
BY	
REVISIONS	
NO.	
DESCRIPTION	
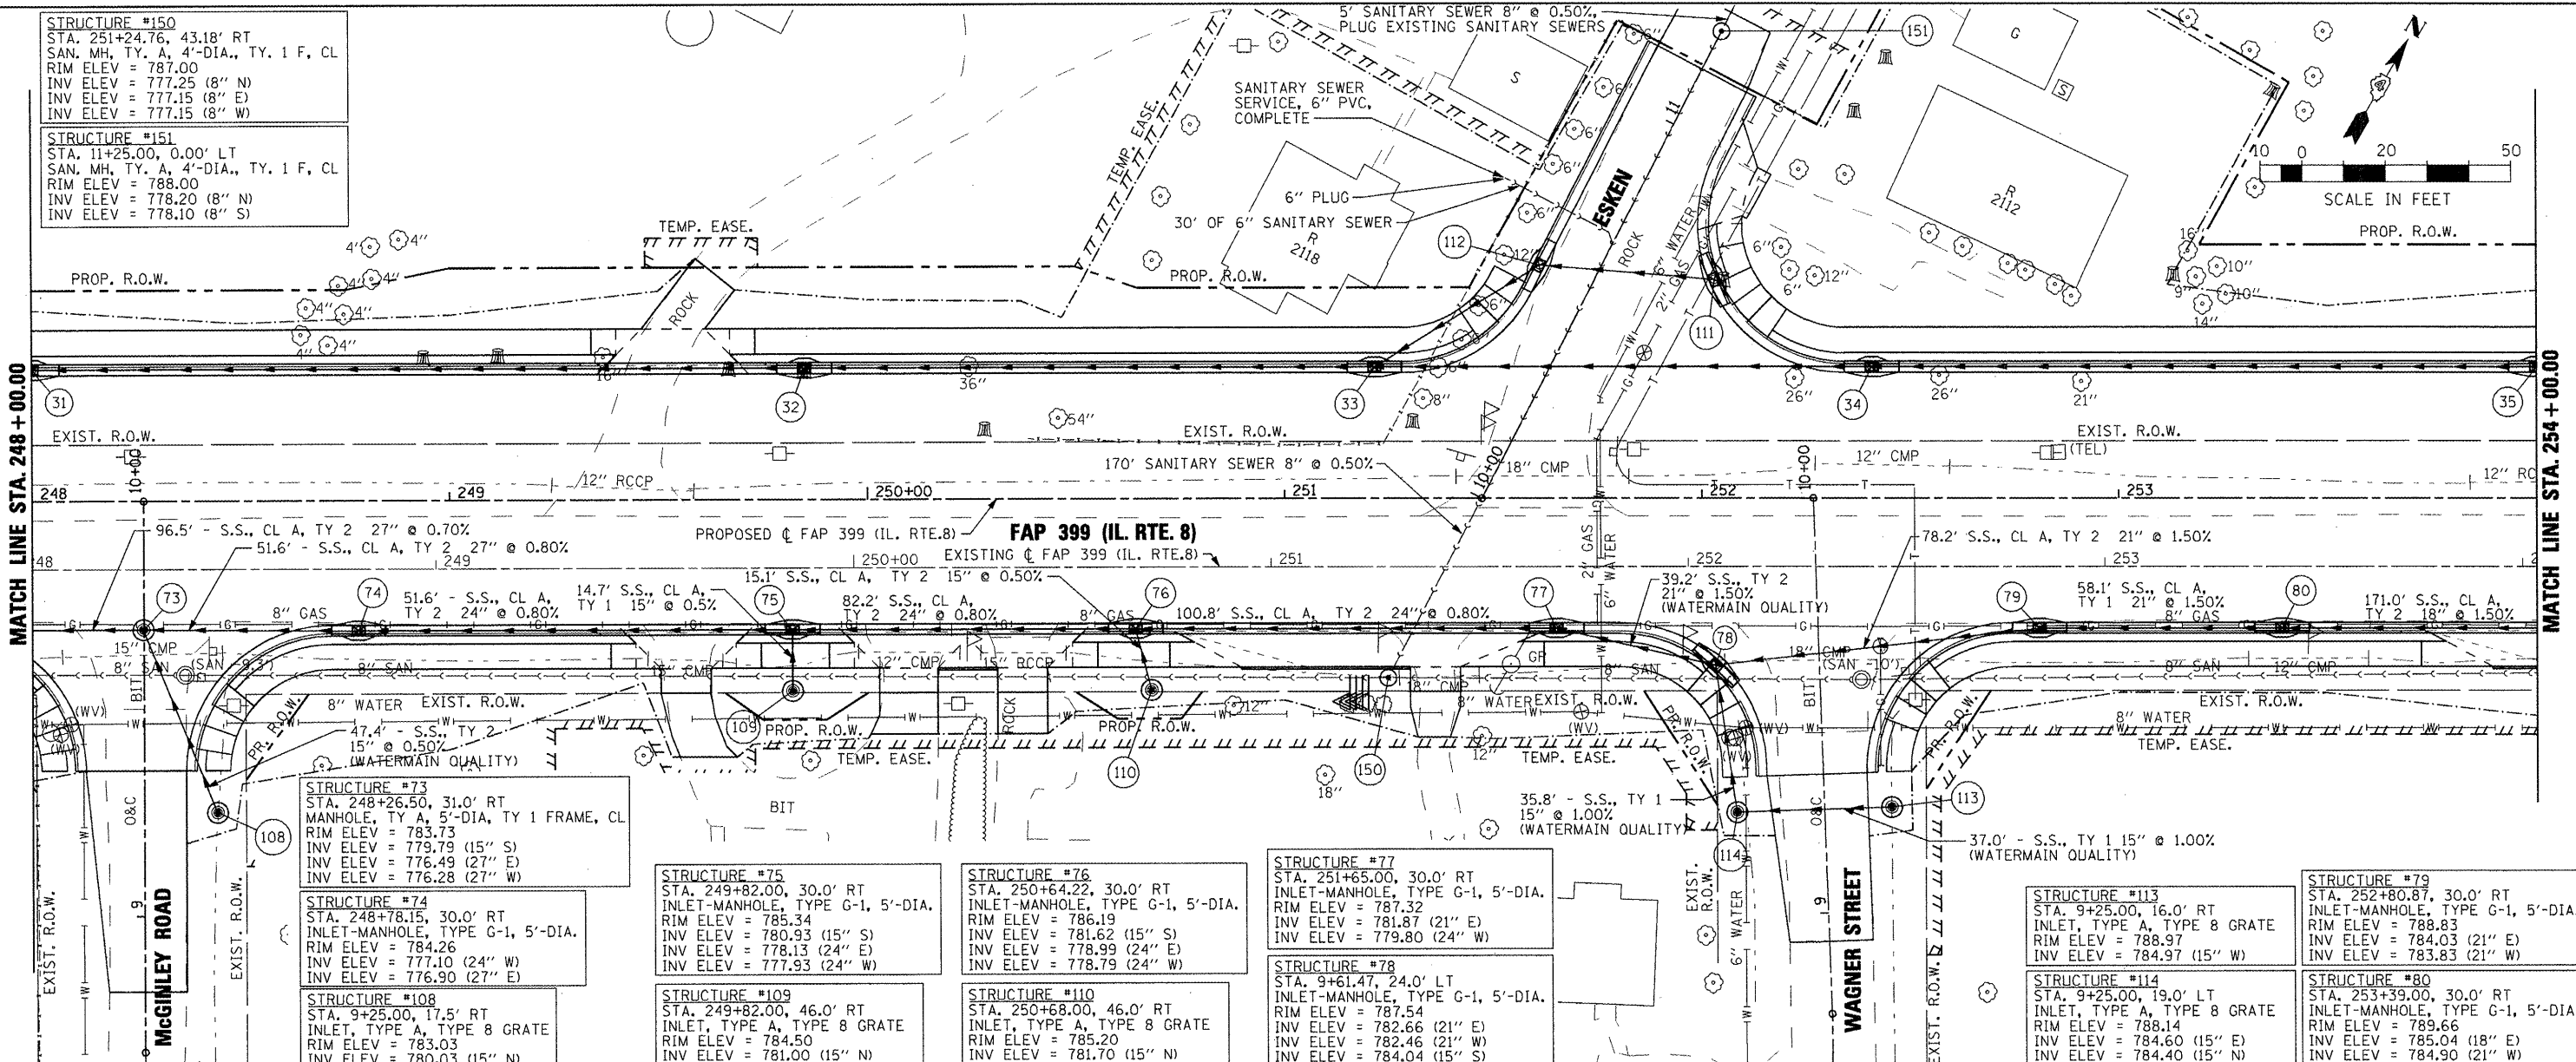

FILE NAME =	USER NAME = ID0T	DESIGNED -	REVISED -	STATE OF ILLINOIS DEPARTMENT OF TRANSPORTATION				FAP 399 (IL RTE. 8) DRAINAGE PLAN AND PROFILE - SOUTH		F.A. RTE.	SECTION	COUNTY	TOTAL SHEET NO.	
\\projects\200803566\dgn\04-Rte8-sht-DRAN-9_SOUTH.dgn		DRAWN -	REVISED -							399	36 R-7	TAZEWELL	390	
PLOT SCALE = 40.0000' / IN.		CHECKED -	REVISED -							SCALE: AS SHOWN SHEET NO. OF SHEETS STA. 248+00.00 TO STA. 254+00.00				CONTRACT NO. 68370
PLOT DATE = 10/21/2011		DATE -	REVISED -							ILLINOIS FED. AID PROJECT				