
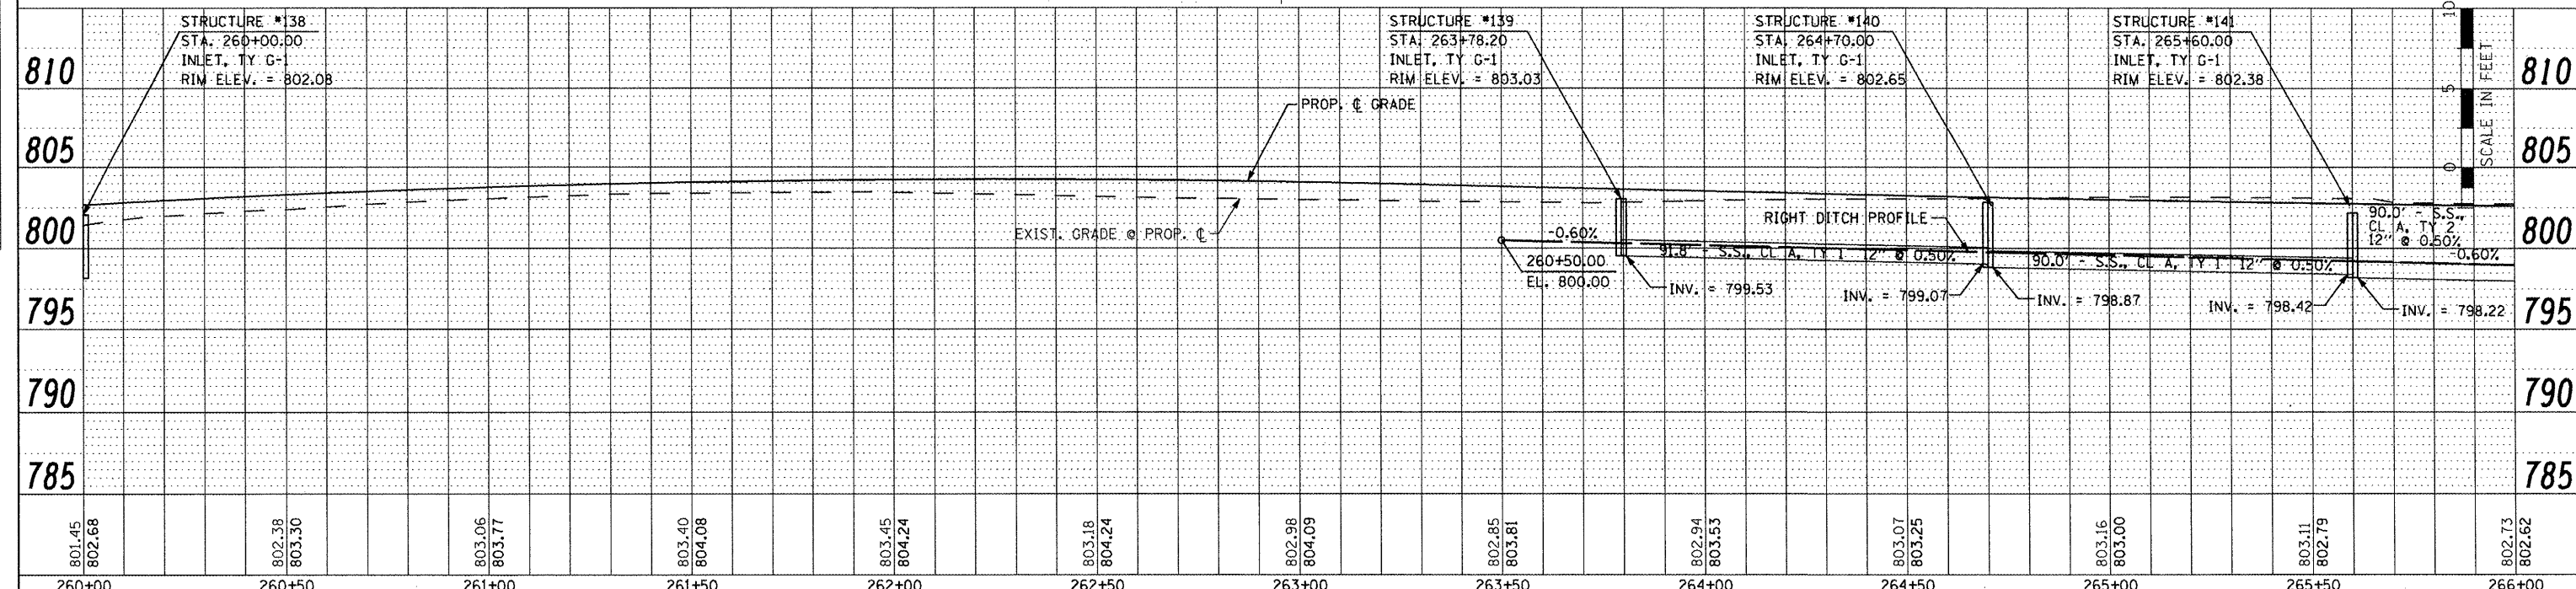


DATE	
BY	
SURVEYED	
PLANNED	
NOTED	
FILE NAME	

DATE	
BY	
SURVEYED	
PLANNED	
NOTED	
FILE NAME	

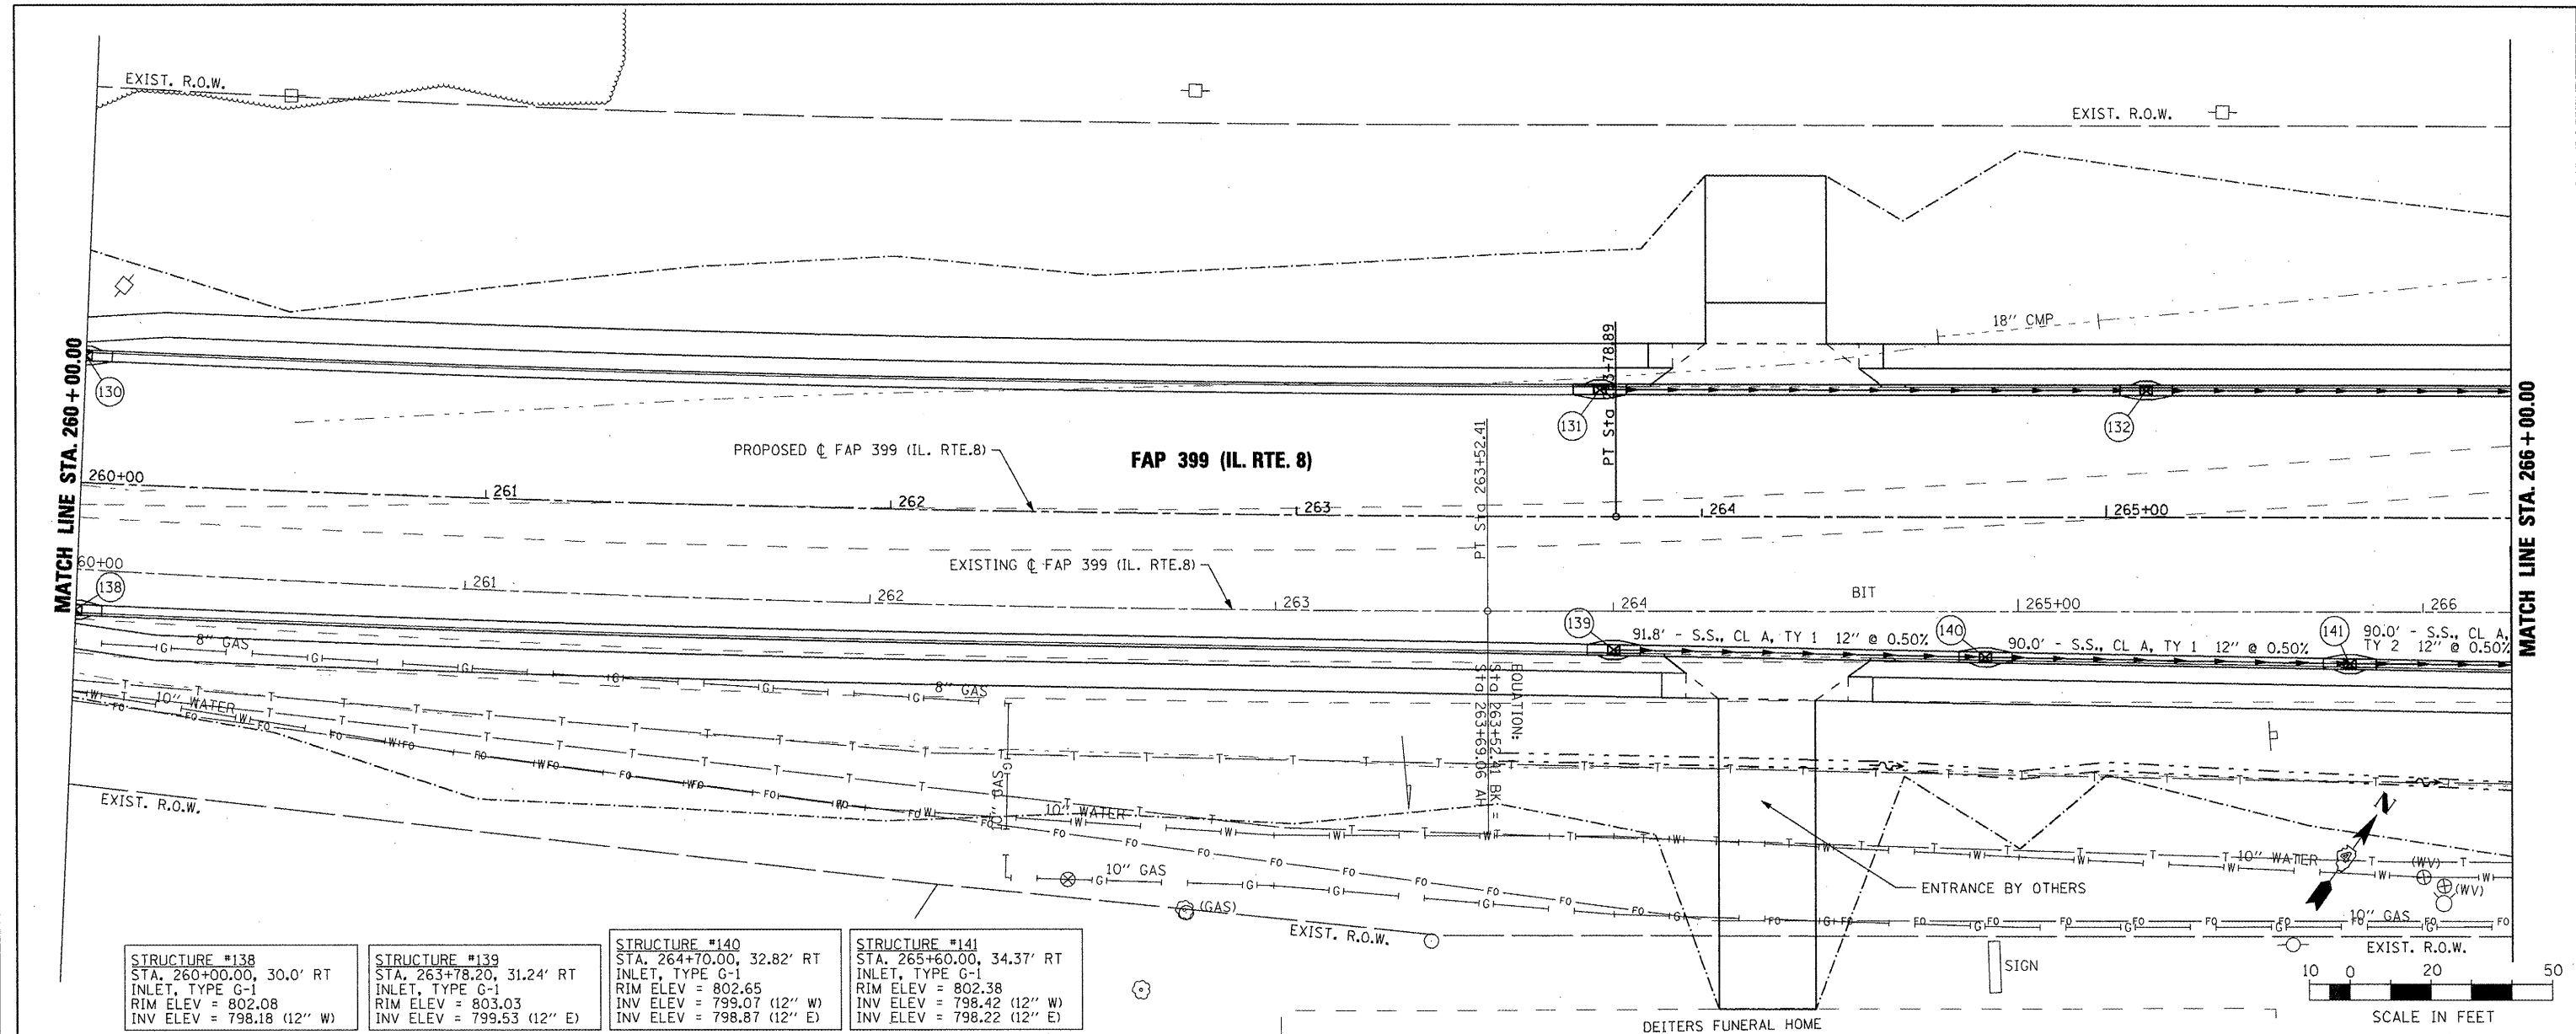

FILE NAME =	USER NAME = IDDT	DESIGNED -	REVISED -	STATE OF ILLINOIS DEPARTMENT OF TRANSPORTATION	FAP 399 (IL. RTE. 8) DRAINAGE PLAN AND PROFILE - SOUTH			F.A. RTE.	SECTION	COUNTY	TOTAL SHEETS	SHEET NO.	
xi:\projects\200803565\dgn\D4-Rte8-sht-DRAIN-11.SOUTH.dgn		DRAWN -	REVISED -		SCALE: AS SHOWN	SHEET NO.	OF	SHEETS	399	36 R-7	TAZEWELL	390	199
PLOT SCALE = 40.0000' / IN.		CHECKED -	REVISED -		STA. 260+00.00 TO STA. 266+00.00	ILLINOIS FED. AID PROJECT							
PLOT DATE = 10/21/2011		DATE -	REVISED -		CONTRACT NO. 68370								