


CODE NO.	ITEM	UNIT	URBAN TOTAL QUANTITY	CONSTR. CODE	
				90% FED. 10% STATE	BRIDGE 0014 RURAL
28100709	STONE DUMPED RIPRAP, CLASS A5	SO YD	278.0	278.0	
31101100	SUBBASE GRANULAR MATERIAL, TYPE B	CU YD	105	105	
42001420	BRIDGE APPROACH PAVEMENT CONNECTOR (PCC)	SO YD	892	892	
44000100	PAVEMENT REMOVAL	SO YD	693	693	
44004250	PAVED SHOULDER REMOVAL	SO YD	462	462	
48203042	HOT MIX ASPHALT SHOULDERS, 11 1/4"	SO YD	178.0	178.0	
48203047	HOT MIX ASPHALT SHOULDERS, 12 1/2"	SO YD	178.0	178.0	
50102400	CONCRETE REMOVAL	CU YD	62.6	62.6	
50200100	STRUCTURE EXCAVATION	CU YD	191.0	191.0	
50300225	CONCRETE STRUCTURES	CU YD	58.0	58.0	
50300255	CONCRETE SUPERSTRUCTURE	CU YD	159.1	159.1	
50300260	BRIDGE DECK GROOVING	SO YD	6885.0	6885.0	
50300300	PROTECTIVE COAT	SO YD	383.0	383.0	




REVISED 1-5-2012


FILE NAME =	USER NAME = sparksg-	DESIGNED -	REVISED -	STATE OF ILLINOIS DEPARTMENT OF TRANSPORTATION	Summary of Quantities			F.A. RTE.	SECTION	COUNTY	TOTAL SHEETS	SHEET NO.
c:\pwwork\pvidot\sparksg\0282050\057	09-01-09-500.dgn	DRAWN -	REVISED -					T2	(84-10-1)BDR	SANGAMON	35	3
PLOT SCALE = 100.0000		CHECKED -	REVISED -		SCALE: SHEET OF SHEETS STA. TO STA.			CONTRACT NO. 72F01				
PLOT DATE = No. 01-2011 11:49:56AM		DATE -	REVISED -		ILLINOIS FED. AID PROJECT							

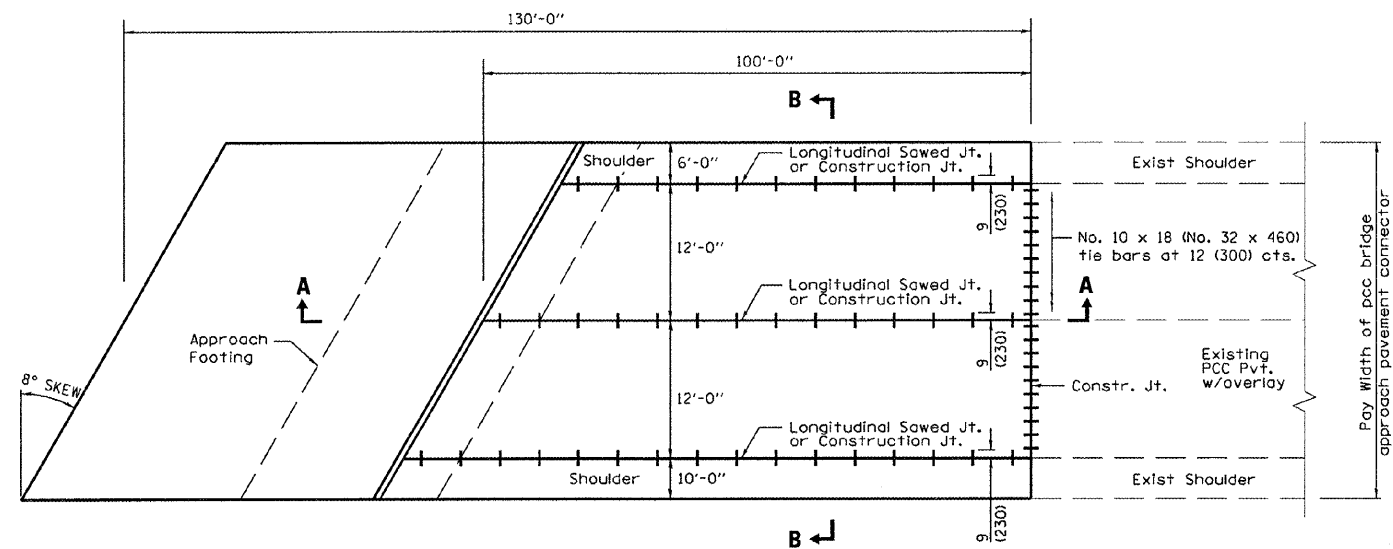


BRIDGE APPROACH PAVEMENT CONNECTOR (PCC)

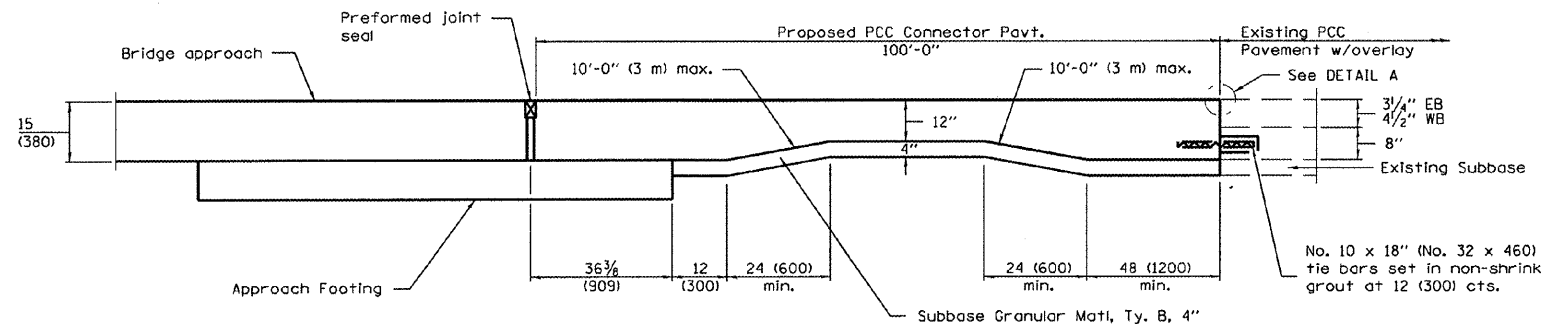

SECTION A-A

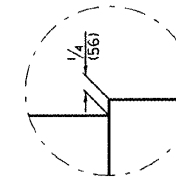

DETAIL A

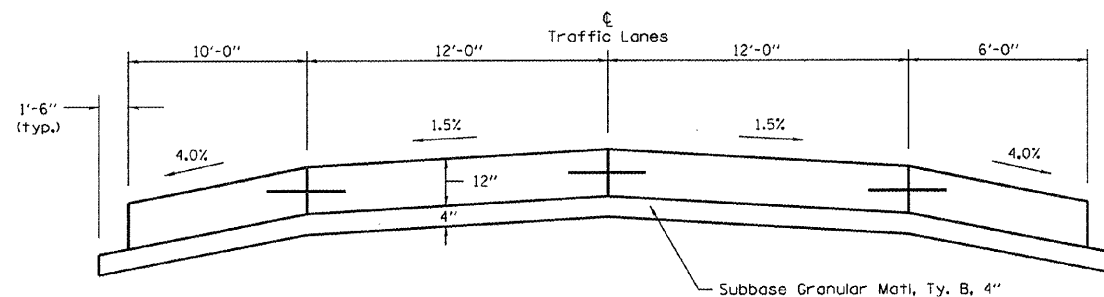

SECTION B-B

GENERAL NOTES

See Standard 421001 for reinforcement details not shown.

See Standard 420001 for joint details not shown.

See structural plans for additional details of the approach pavement.

See plans for details of bridge approach, approach footing, and preformed joint seal.

All dimensions are in inches unless otherwise indicated.

Reinforcement and tie bars will not be paid for separately, but shall be included in the cost for Bridge Approach Pavement Connector (PCC).

Reinforcement bars shall be epoxy coated.

REVISIONED SHEET 1-5-2012

USER NAME = default	DESIGNED - BTM	REVISED -	STATE OF ILLINOIS DEPARTMENT OF TRANSPORTATION	BRIDGE APPROACH PAVEMENT CONNECTOR (PCC) DETAIL			F.A.J. RTE.	SECTION	COUNTY	TOTAL SHEETS	SHEET NO.
PLOT SCALE = 48.0000' / IN.	DRAWN - BTM	REVISED -					I-72	(84-10-1)BDR	SANGAMON	35	35
PLOT DATE = 12/19/2011	CHECKED - JSA	REVISED -		SCALE: SHEET NO. OF SHEETS STA. TO STA.			ILLINOIS FED. AID PROJECT				
DATE = 8/16/11	DATE = 8/16/11	REVISED -		CONTRACT NO. 72F01							