
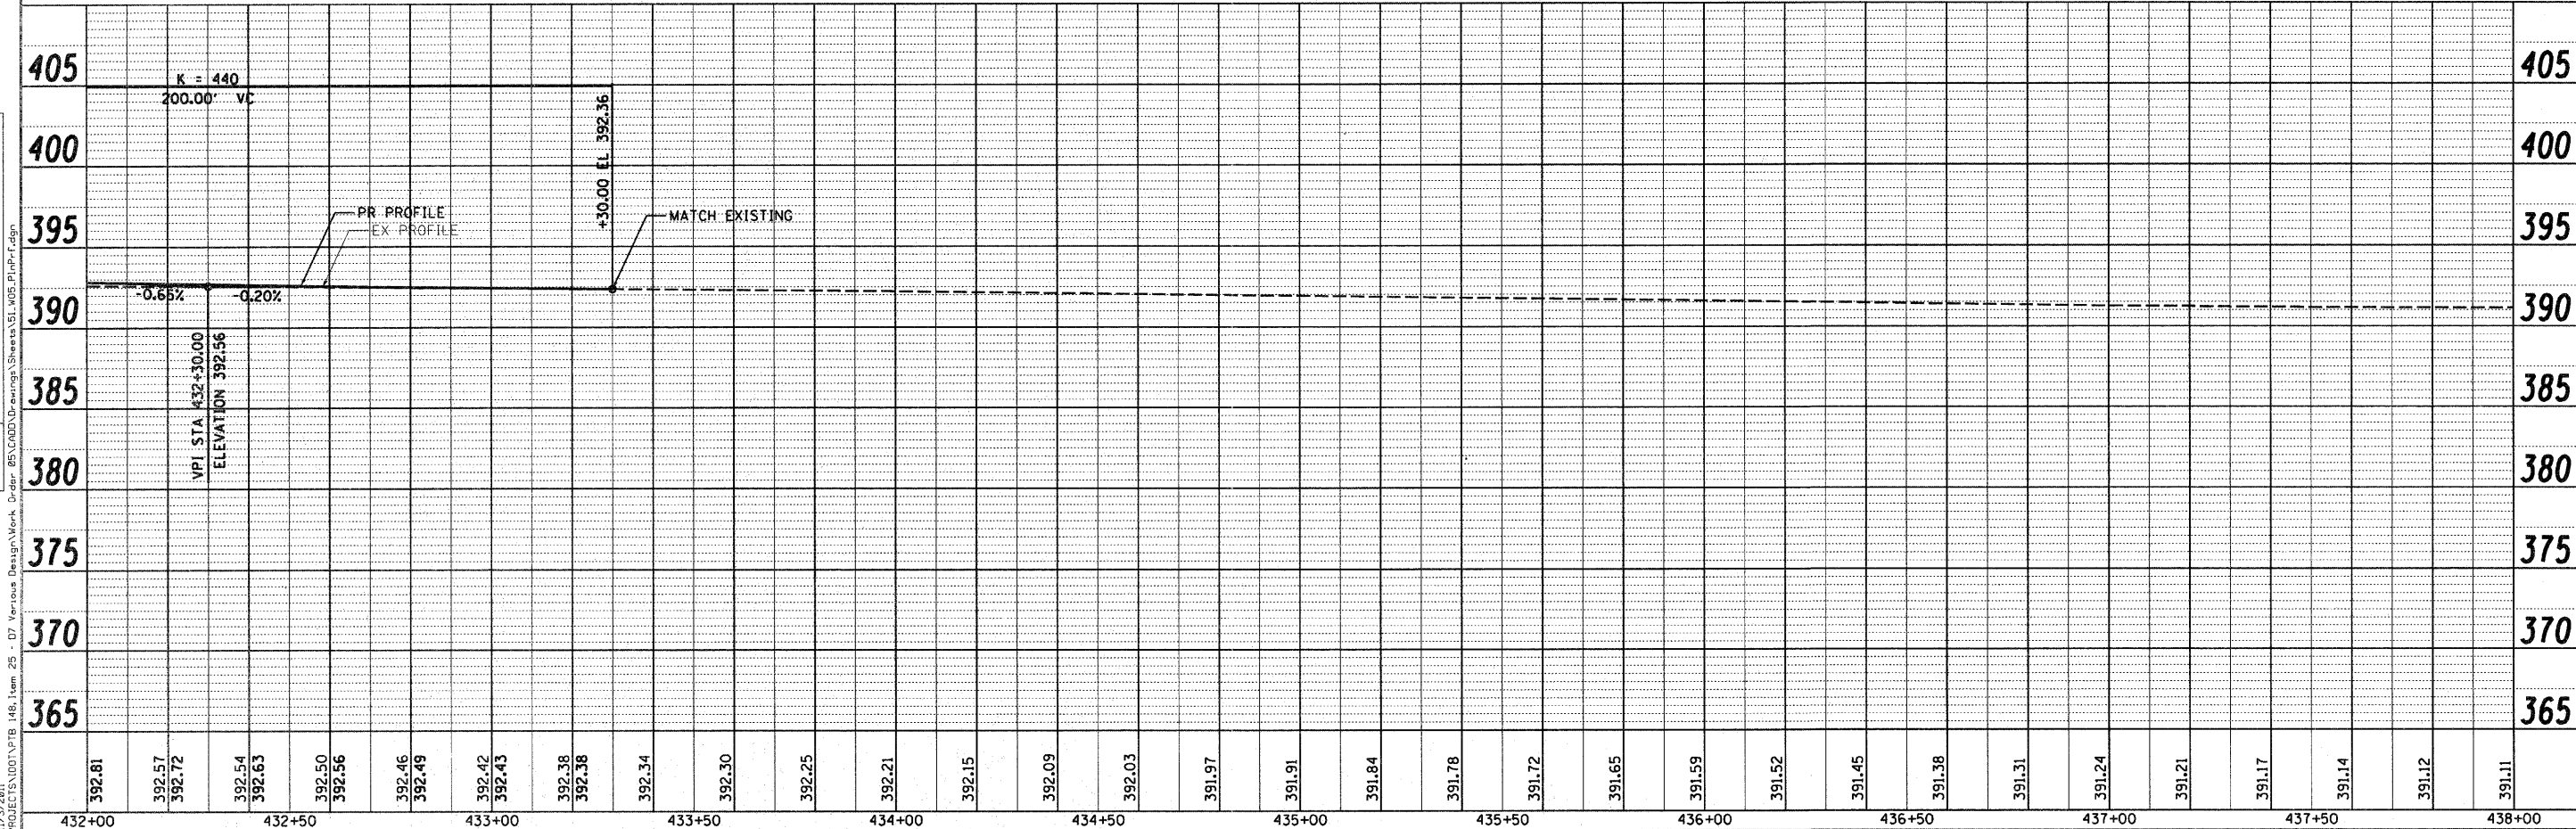
 


PLAN SURVEYED BY DATE
 ALIGNED CHECKED
 RT. OF WAY CHECKED
 NO. 000 FILE NAME

PROFILE SURVEYED BY DATE
 GRADES CHECKED
 H.M. NO. LEAD CHECKED
 NO. 000 FILE NAME

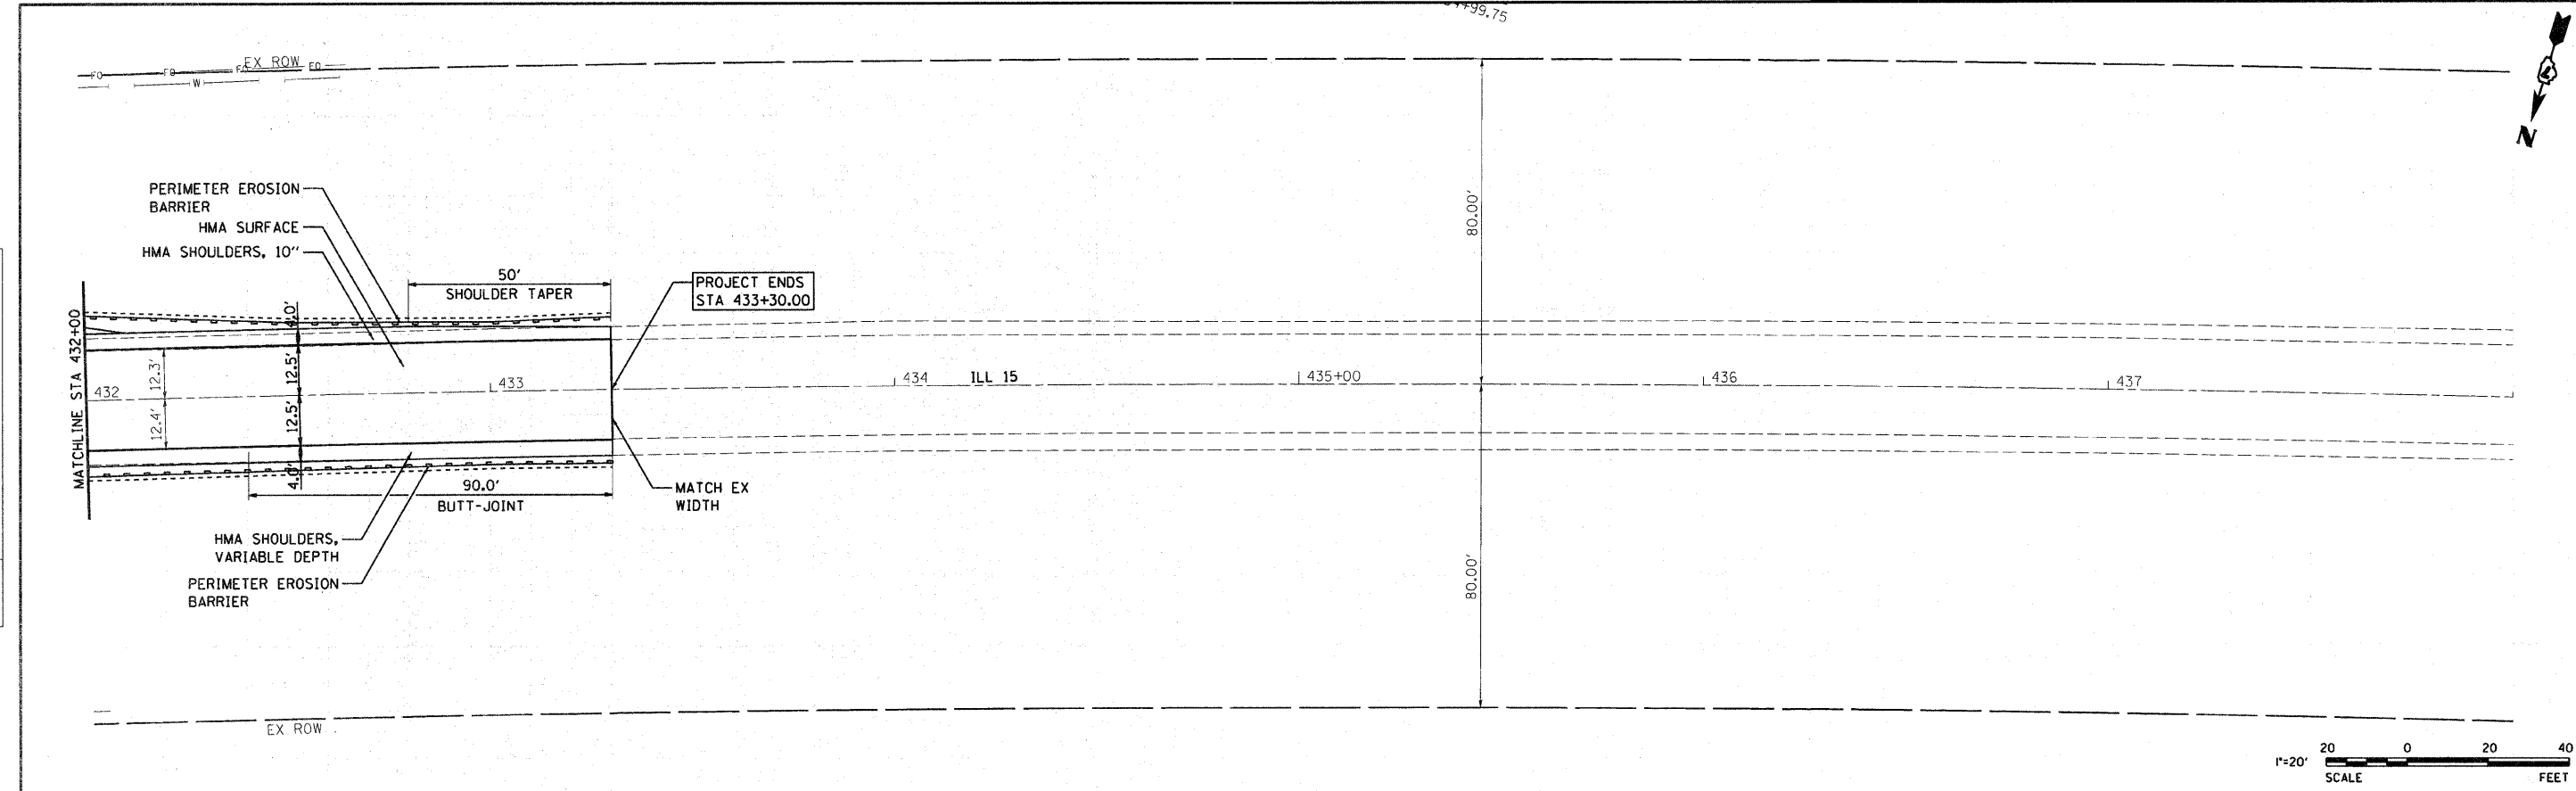

392.81	392.57	392.72	392.54	392.63	392.50	392.56	392.46	392.49	392.42	392.43	392.38	392.38	392.34	392.30	392.25	392.21	392.15	392.09	392.03	391.97	391.91	391.84	391.78	391.72	391.65	391.59	391.52	391.45	391.38	391.31	391.24	391.21	391.17	391.14	391.12	391.11
432+00	432+50		433+00		433+50		434+00		434+50		435+00		435+50		436+00		436+50		437+00		437+50		438+00													

ESI
 ESI CONSULTANTS, LTD.
 2200 N. WISCONSIN ST., SUITE 100
 CHICAGO, IL 60647

DESIGNED -	---	REVISED -	---
DRAWN -	---	REVISED -	---
CHECKED -	---	REVISED -	---
DATE -	3-23-2011	REVISED -	---

STATE OF ILLINOIS
 DEPARTMENT OF TRANSPORTATION

SN: 096-0073
 ROADWAY PLAN AND PROFILE
 SCALE: 1"=20' SHEET NO 3 OF 3 SHEETS STA 432+00 TO STA 433+30.00

F.A.P. RTE	SECTION	COUNTY	TOTAL SHEETS	SHEET NO
823	(22.B2A)B-1 & (22.B2B)B-1	WAYNE	85	51
CONTRACT NO 74216				
ILLINOIS FEDERAL AID PROJECT				

PRINTED DATE: 11/23/2011
 FILE NAME: N:\PROJECTS\1001\PTB 146 Item 25 - D7 Verous Design\Work D-rdr 05\LOAD\Drawings\Sheets\51.W05.P1P-R.dgn