



DATE	
BY	
REVISIONS	
1. PLAN	
2. PROFILE	
3. GRADES	
4. STRUCTURE NOTATIONS	
5. ROADWAY	
6. UTILITIES	
7. DRAINAGE	
8. OTHER	
NO.	

DATE	
BY	
REVISIONS	
1. PLAN	
2. PROFILE	
3. GRADES	
4. STRUCTURE NOTATIONS	
5. ROADWAY	
6. UTILITIES	
7. DRAINAGE	
8. OTHER	
NO.	

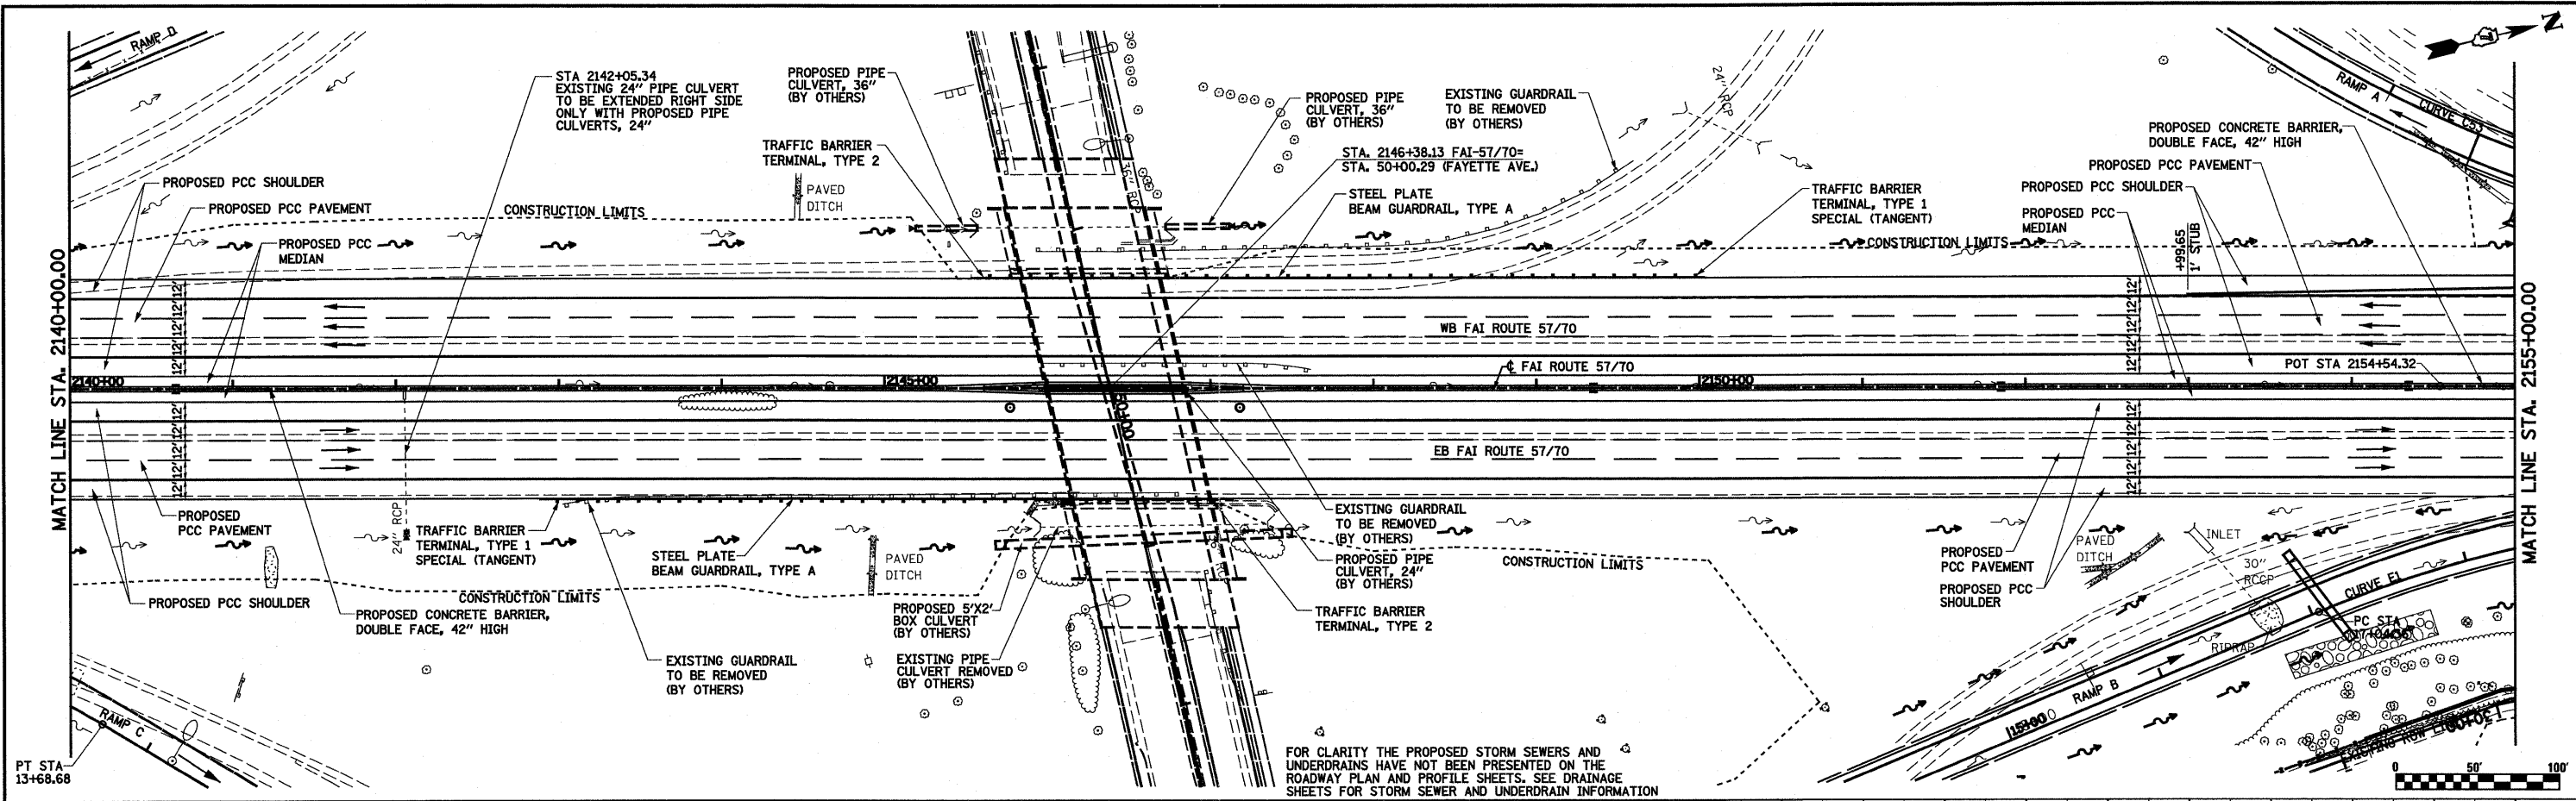

FOR CLARITY THE PROPOSED STORM SEWERS AND UNDERDRAINS HAVE NOT BEEN PRESENTED ON THE ROADWAY PLAN AND PROFILE SHEETS. SEE DRAINAGE SHEETS FOR STORM SEWER AND UNDERDRAIN INFORMATION

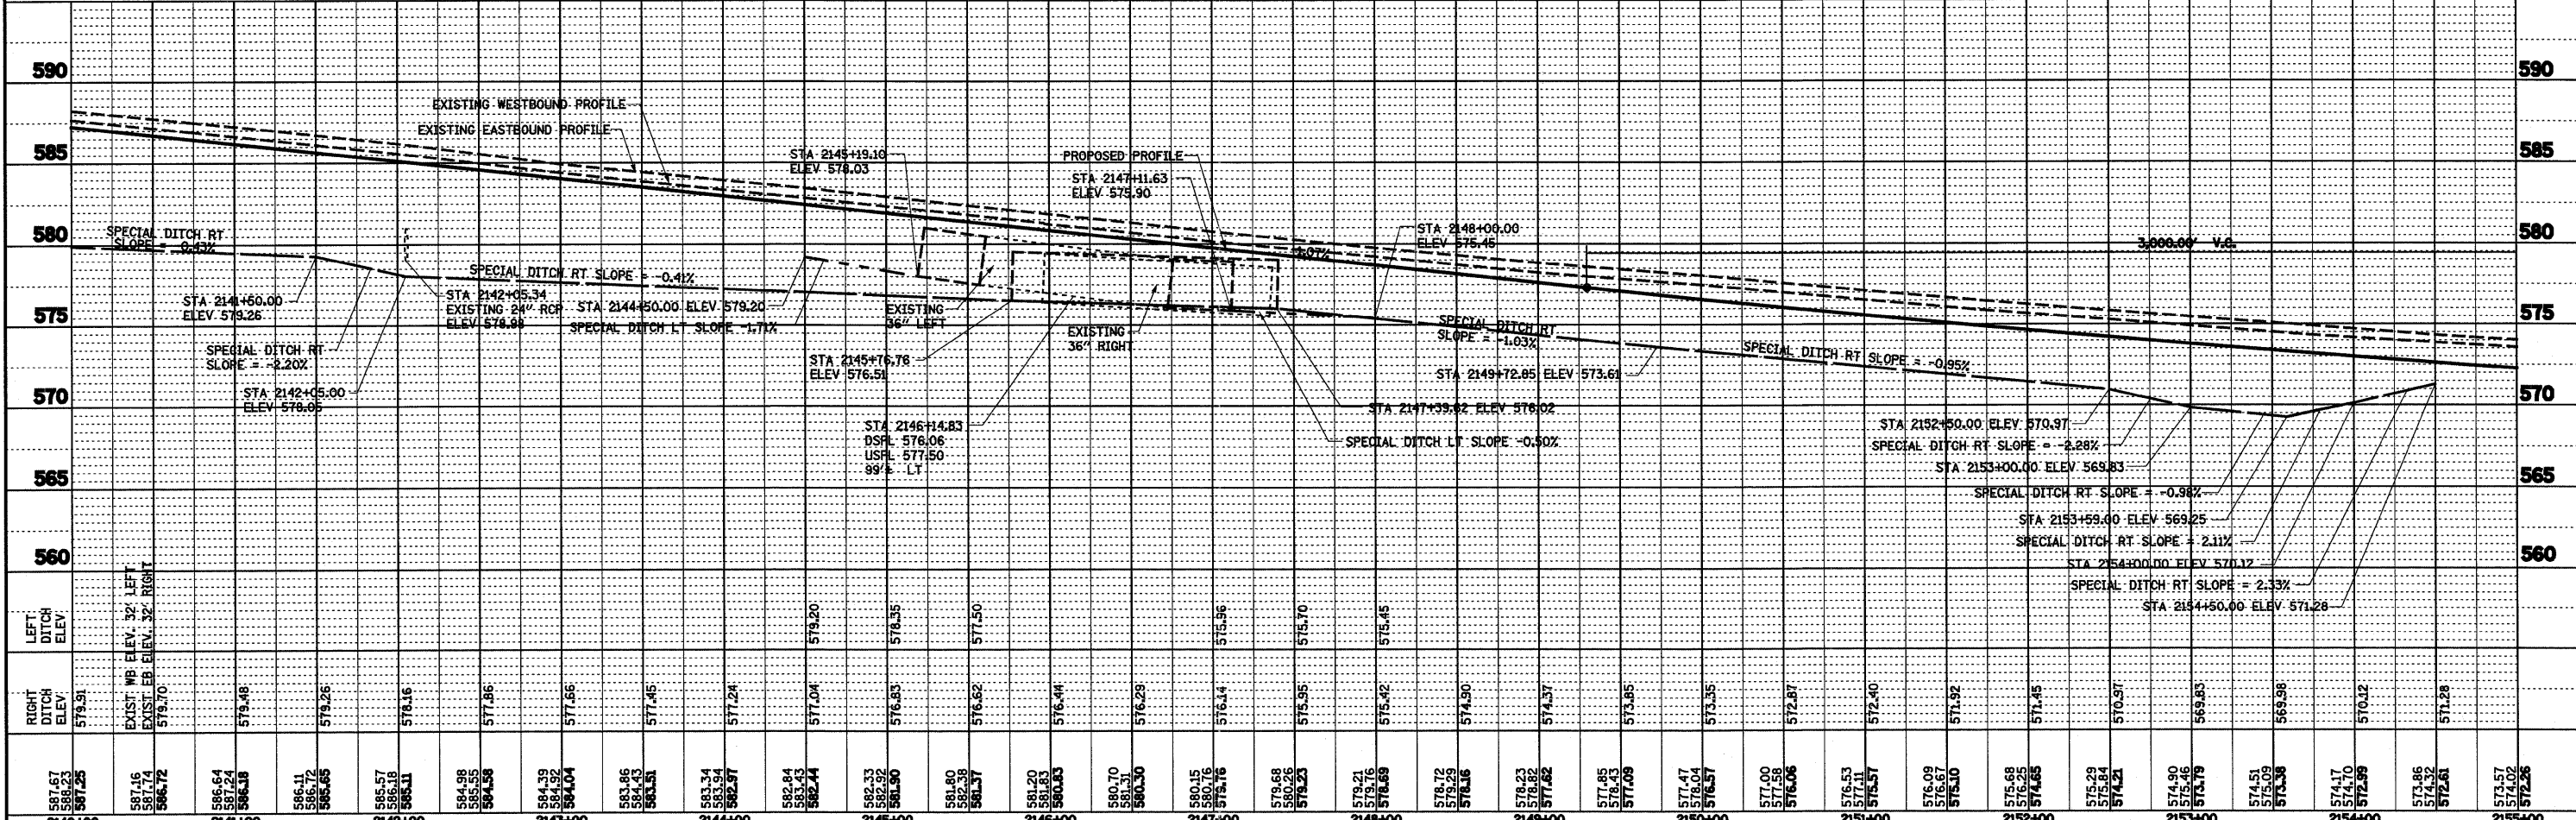

587.67	587.25	587.16	587.74	586.72	586.64	587.24	586.38	586.11	586.46	585.57	586.16	585.11	584.98	585.55	584.58	584.39	584.92	584.04	583.86	584.43	583.51	583.34	583.94	582.97	582.84	583.43	582.44	582.33	582.92	581.90	581.80	582.39	581.37	581.20	581.83	580.83	580.70	581.31	580.30	580.15	580.76	579.76	579.68	580.26	579.23	579.21	579.81	578.72	579.29	578.26	578.82	577.82	577.85	578.43	577.49	577.47	578.04	576.57	577.00	577.58	576.06	576.53	577.11	575.57	576.09	576.67	575.10	575.68	574.21	574.90	575.46	574.79	574.51	575.09	573.58	574.17	574.70	573.99	573.86	574.32	572.81	573.57	574.02	572.86
2140+00	2141+00	2142+00	2143+00	2144+00	2145+00	2146+00	2147+00	2148+00	2149+00	2150+00	2151+00	2152+00	2153+00	2154+00	2155+00	

FILE NAME: S:\Projects\403-00072-57-70\Drawn\ML_Keller\Main Revs 4-29-11.dgn
 USER NAME: paul
 DESIGNED: JWS
 REVISION: 4-27-11
 DRAWN: PDB
 REVISION:
 CHECKED: BRM
 REVISION:
 DATE: 5-8-08
 REVISION:
 STATE OF ILLINOIS
 DEPARTMENT OF TRANSPORTATION
 PLAN AND PROFILE, FAI ROUTE 57/70
 SCALE: 1"=50'
 SHEET NO. 3 OF 11 SHEETS
 STA. 2140+00.00 TO STA. 2155+00.00
 F.A.I. RTE. 57/70
 SECTION (25-3,4R)
 COUNTY EFFINGHAM
 TOTAL SHEETS 1098
 SHEET NO. 57
 CONTRACT NO. 74299
 ILLINOIS FED. AID PROJECT