
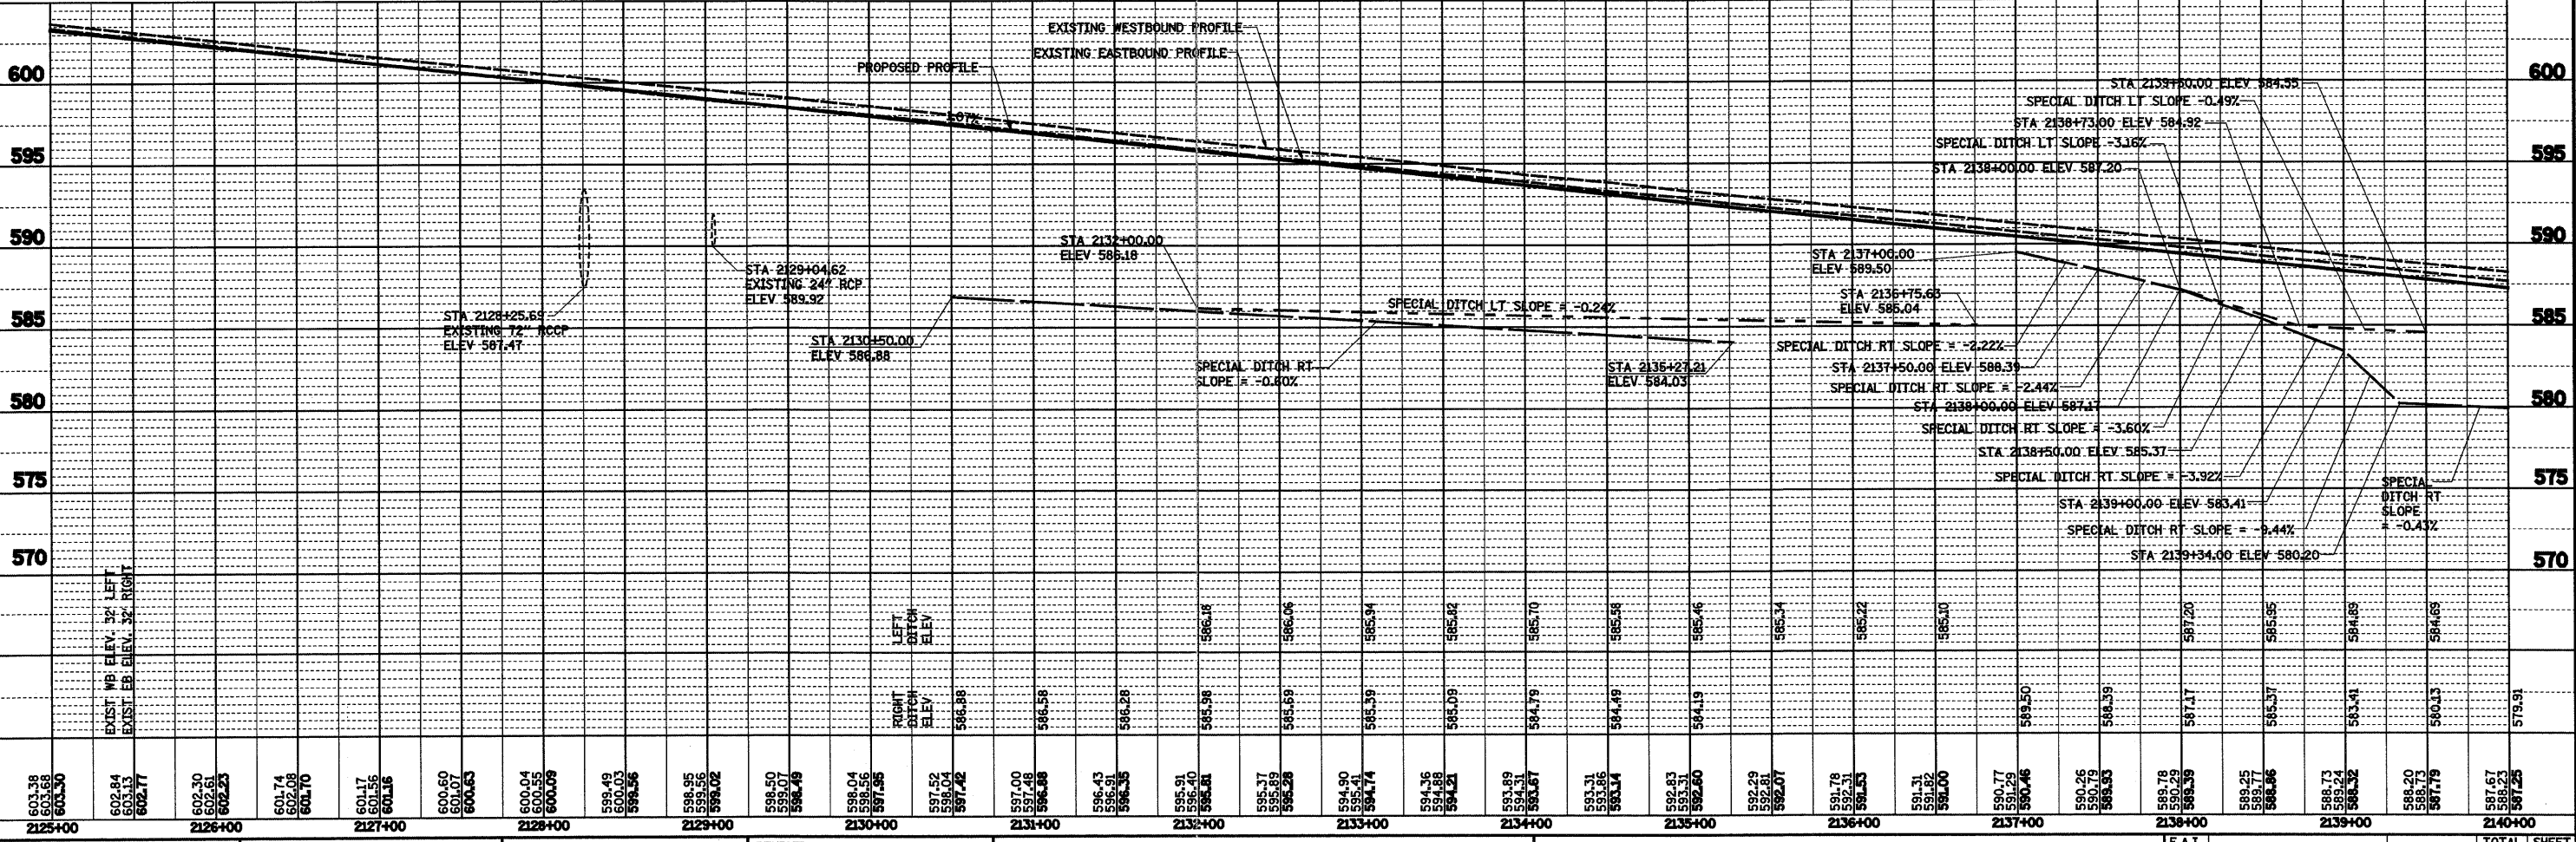


PLAN	SURVEYED	DATE
	PLOTTED	
	CHECKED	
	BY	
	NO. OF WAY CHECKED	
	CADD FILE NAME	
	NO.	

PROFILE	SURVEYED	DATE
	PLOTTED	
	CHECKED	
	BY	
	NO. OF WAY CHECKED	
	STRUCTURE NOTATIONS CHKD	
	NO.	

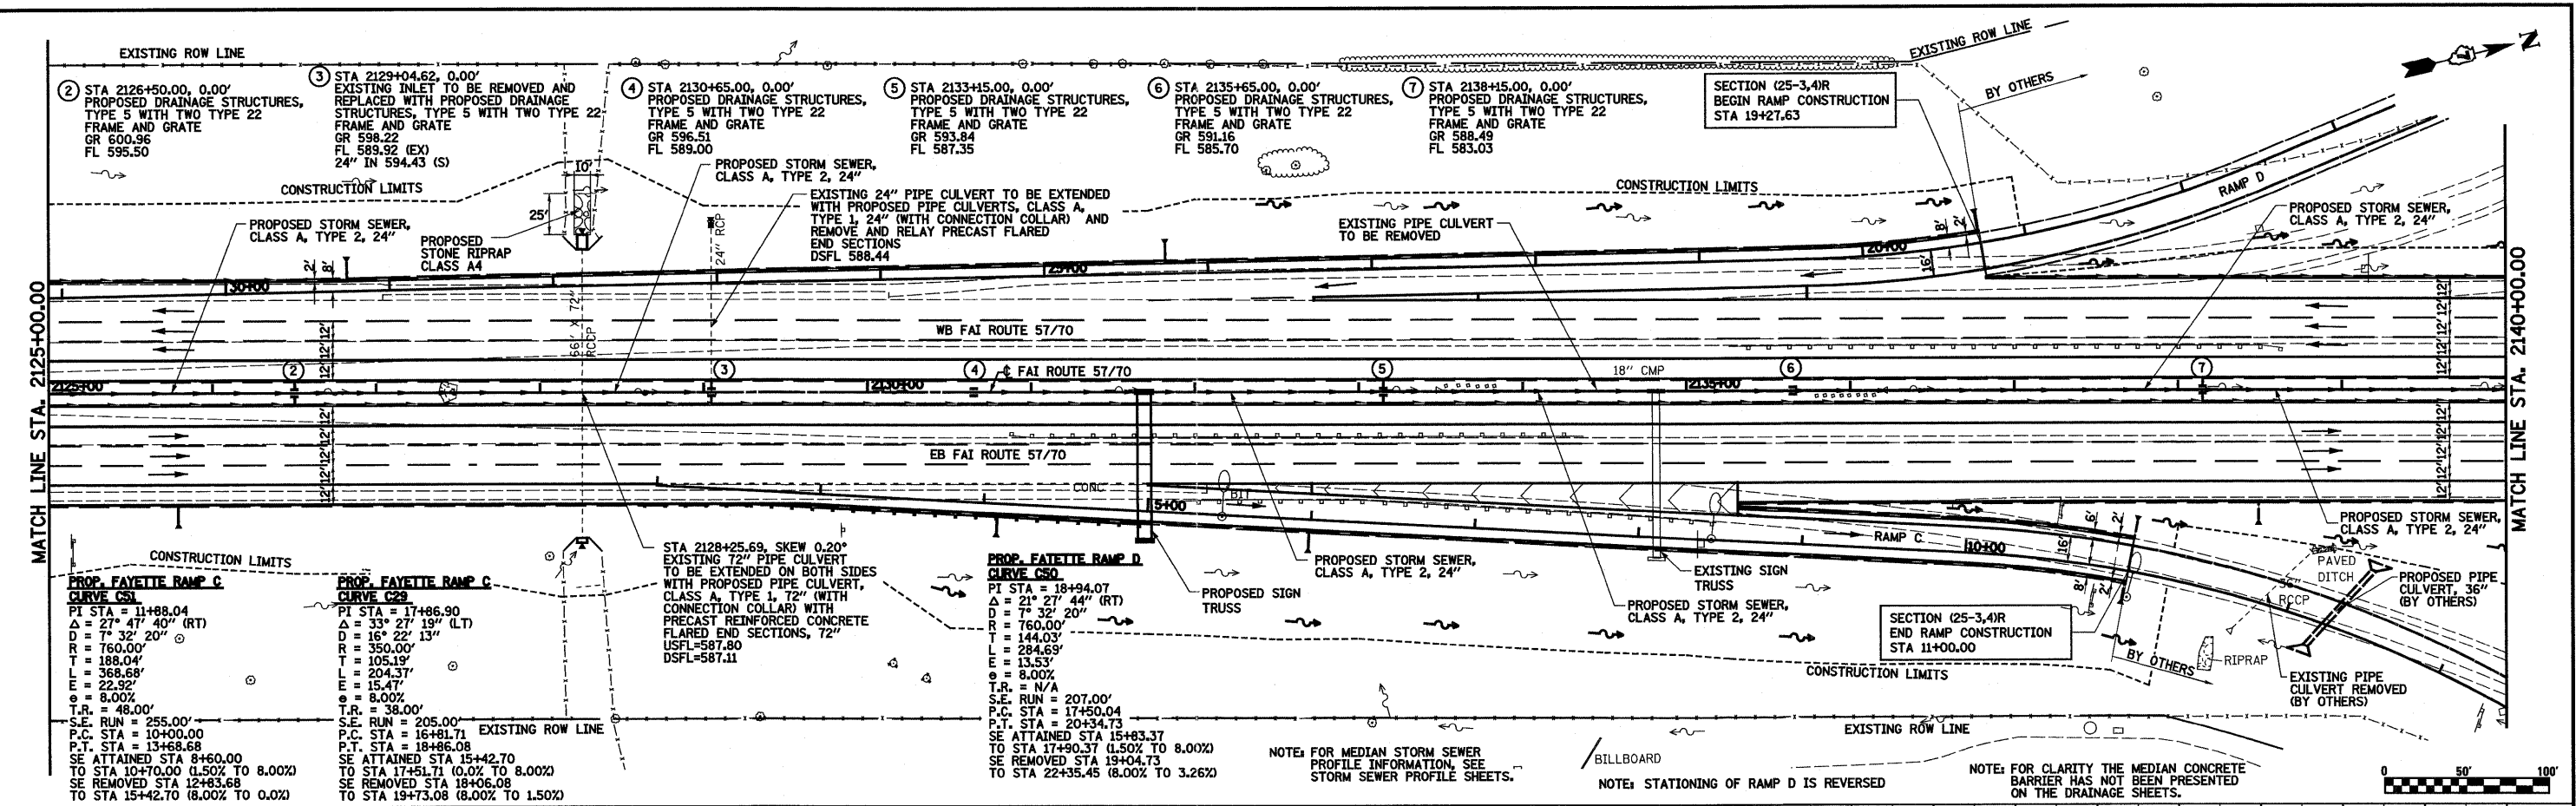

FILE NAME =	USER NAME = bseabe1	DESIGNED - JWS	REVISED -	STATE OF ILLINOIS DEPARTMENT OF TRANSPORTATION	DRAINAGE PLAN AND PROFILE, FAI ROUTE 57/70	F.A.I. SECTION	COUNTY	TOTAL SHEETS	SHEET NO.	
Plot Scale = 1/8" = 100'	DATE = 3/18/2011	DRAWN - PDB	REVISED -			57/70	(25-3,4)R	EFFINGHAM	1098	160
		CHECKED - BRM	REVISED -			SCALE: 1"=50'	SHEET NO. 2 OF 12 SHEETS	CONTRACT NO. 74299		
		DATE - 4-08-08	REVISED -			STA. 2125+00.00 TO STA. 2140+00.00			ILLINOIS FED. AID PROJECT	