
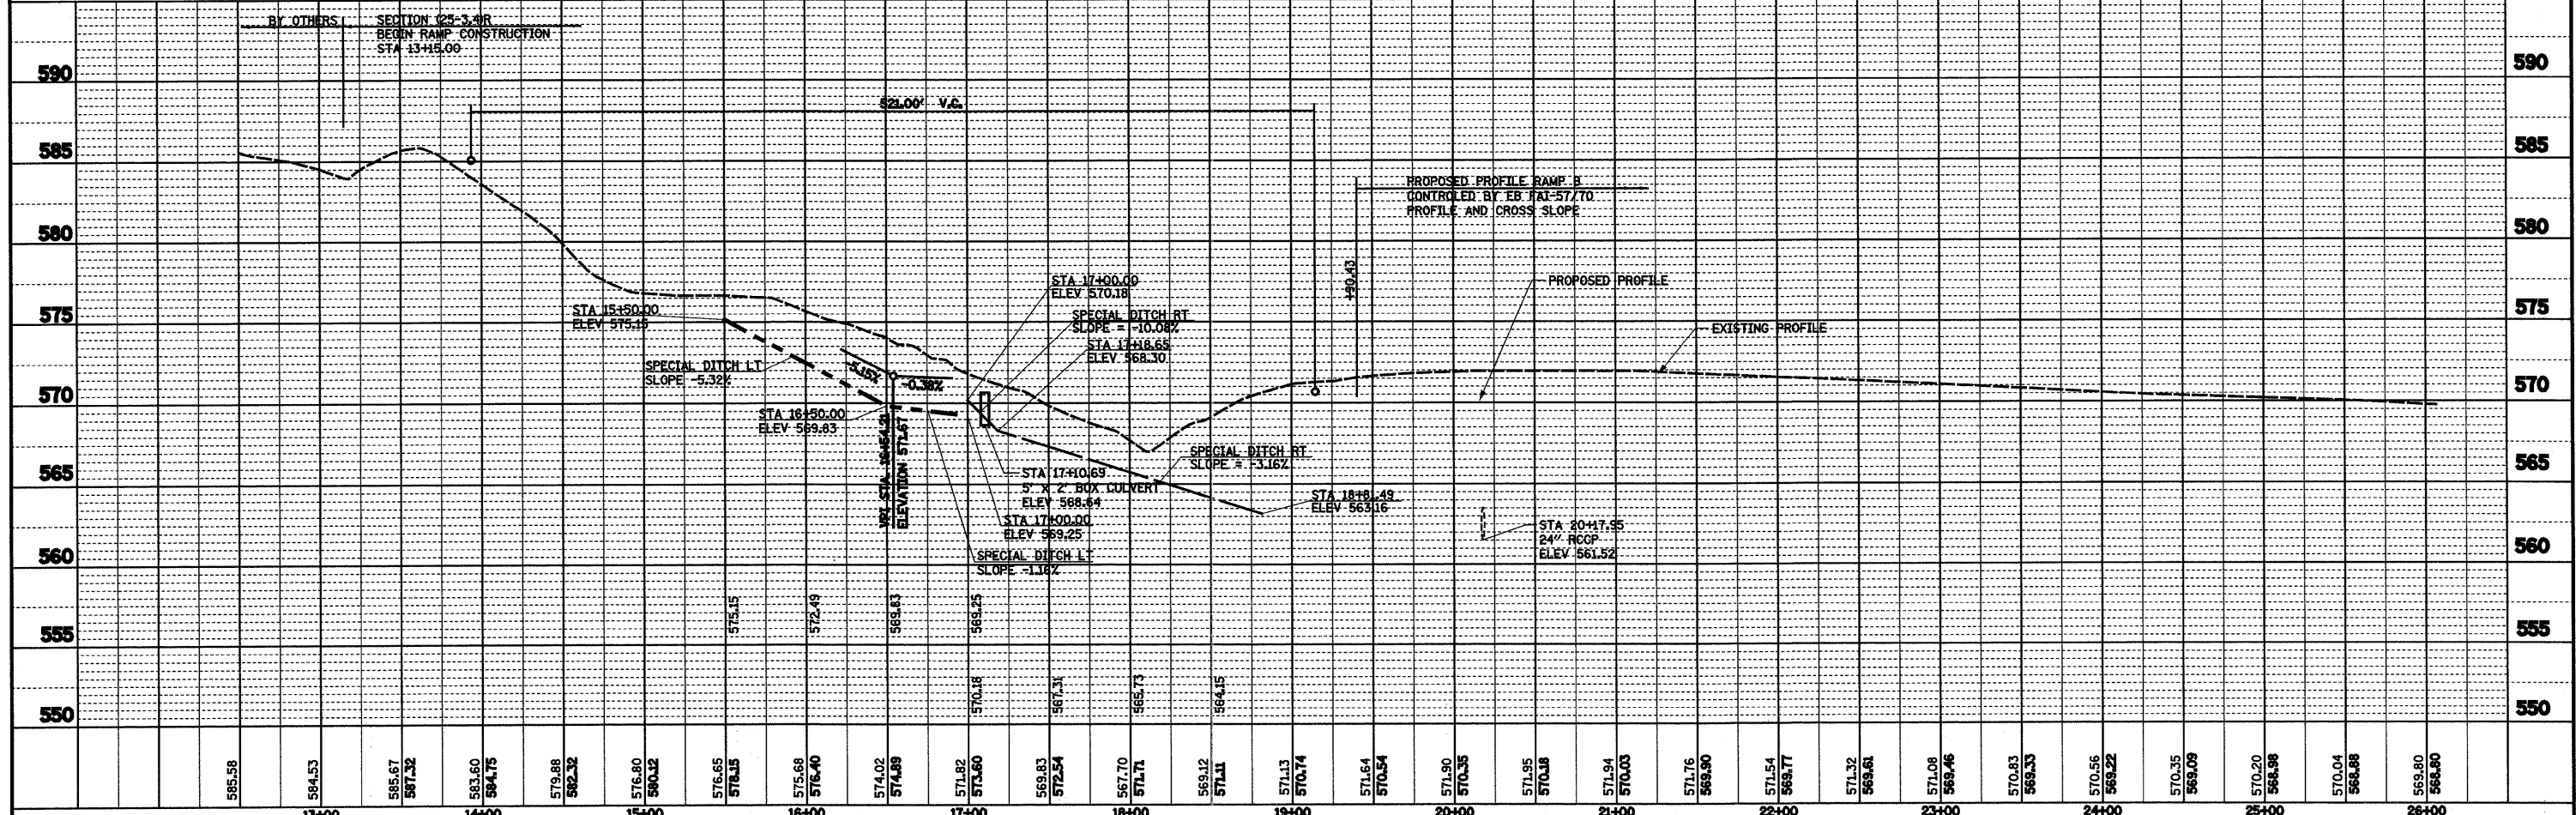


DATE	
BY	
PLAN	
SURVEYED	
ALIGNED	
NOTED	
NO.	

DATE	
BY	
PROFILE	
SURVEYED	
PLOTTED	
NOTED	
NO.	

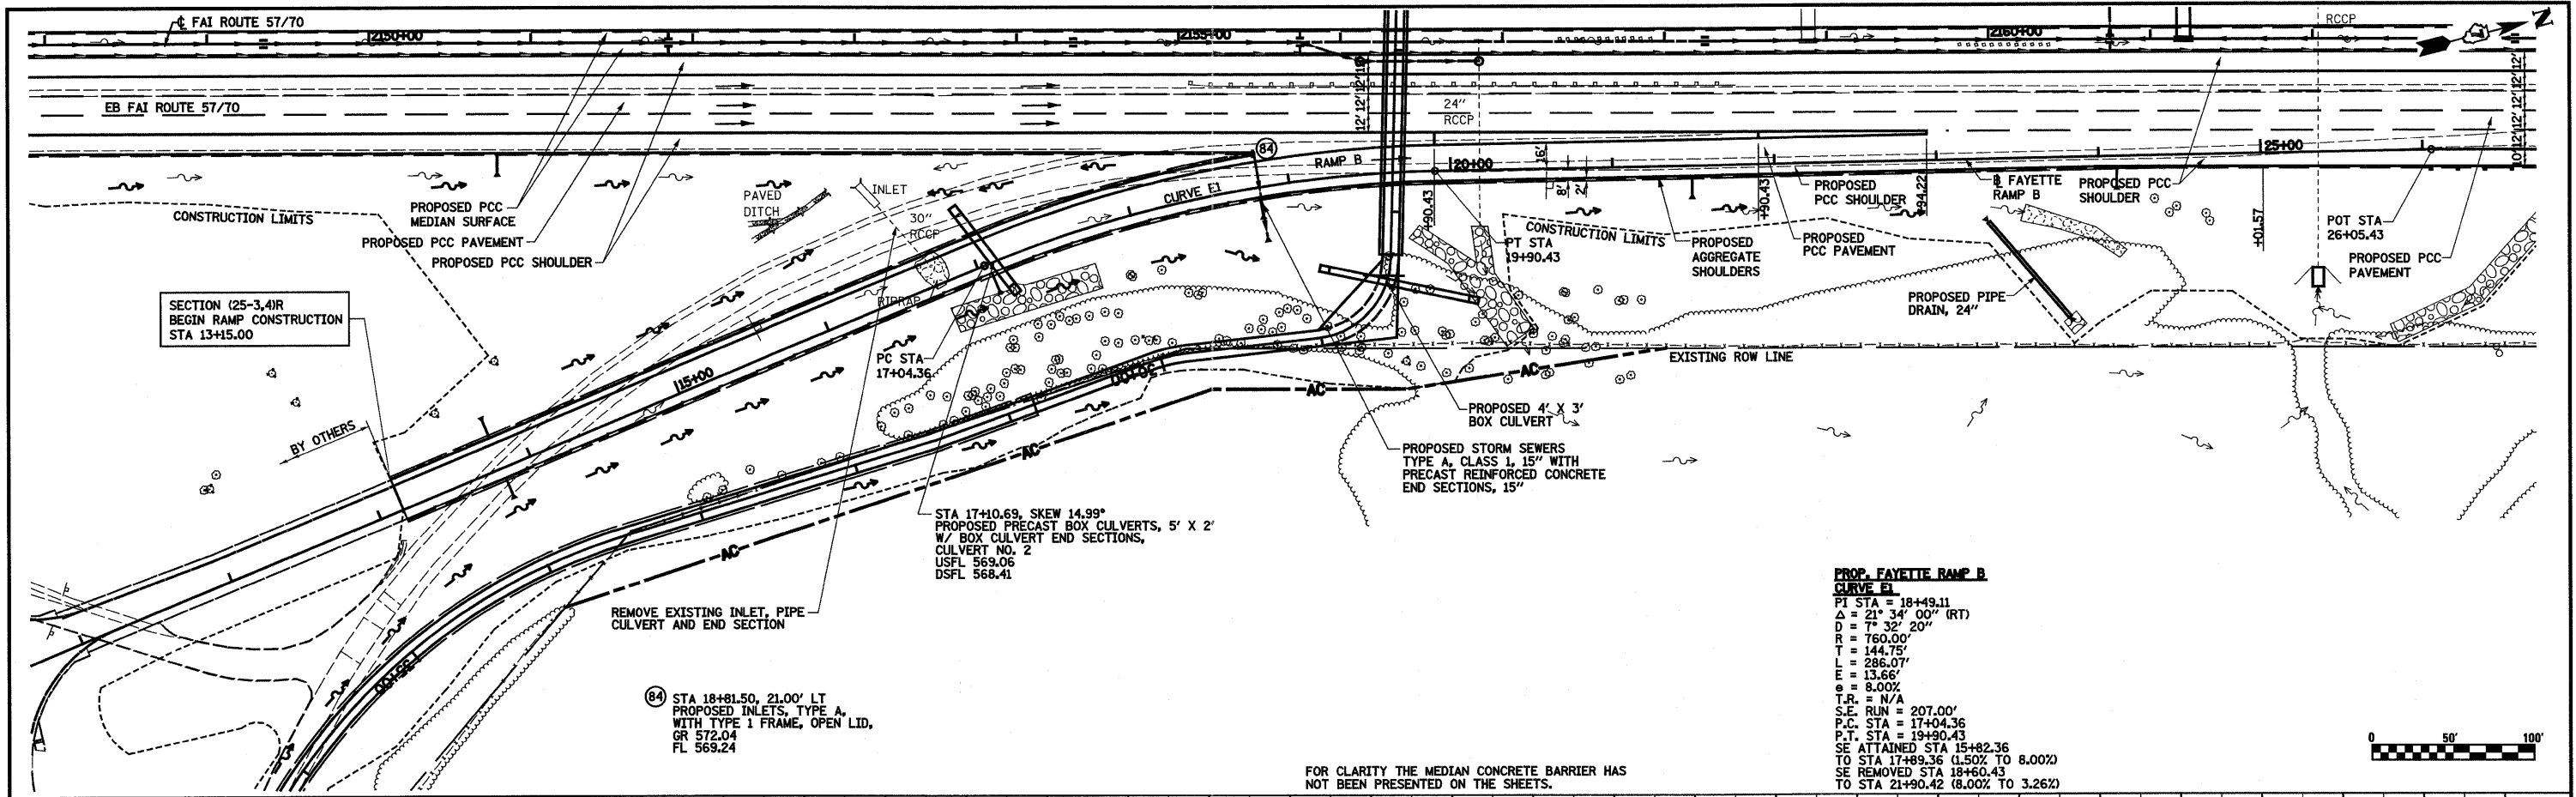

FILE NAME =	USER NAME = bseibel	DESIGNED - JWS	REVISED -	STATE OF ILLINOIS DEPARTMENT OF TRANSPORTATION	DRAINAGE PLAN AND PROFILE, RAMP B, FAYETTE AVENUE	F.A.I. RTE.	SECTION	COUNTY	TOTAL SHEETS	SHEET NO.	
S:\Projects\403-00072-57-70.dgn\ML_Keller\drn_pp_570.dgn		DRAWN - PDB	REVISED -			57/70	(25-3,4)R	EFFINGHAM	1098	178	
PLOT SCALE = 100.0000' / IN.		CHECKED - BRM	REVISED -			SCALE: 1"=50'	SHEET NO. 2 OF 2 SHEETS	STA. 2155+00.00 TO STA. 2170+00.00	FED. ROAD DIST. NO.	(ILLINOIS) FED. AID PROJECT	CONTRACT NO. 74299
PLOT DATE = 3/18/2011		DATE - 6-5-08	REVISED -								