
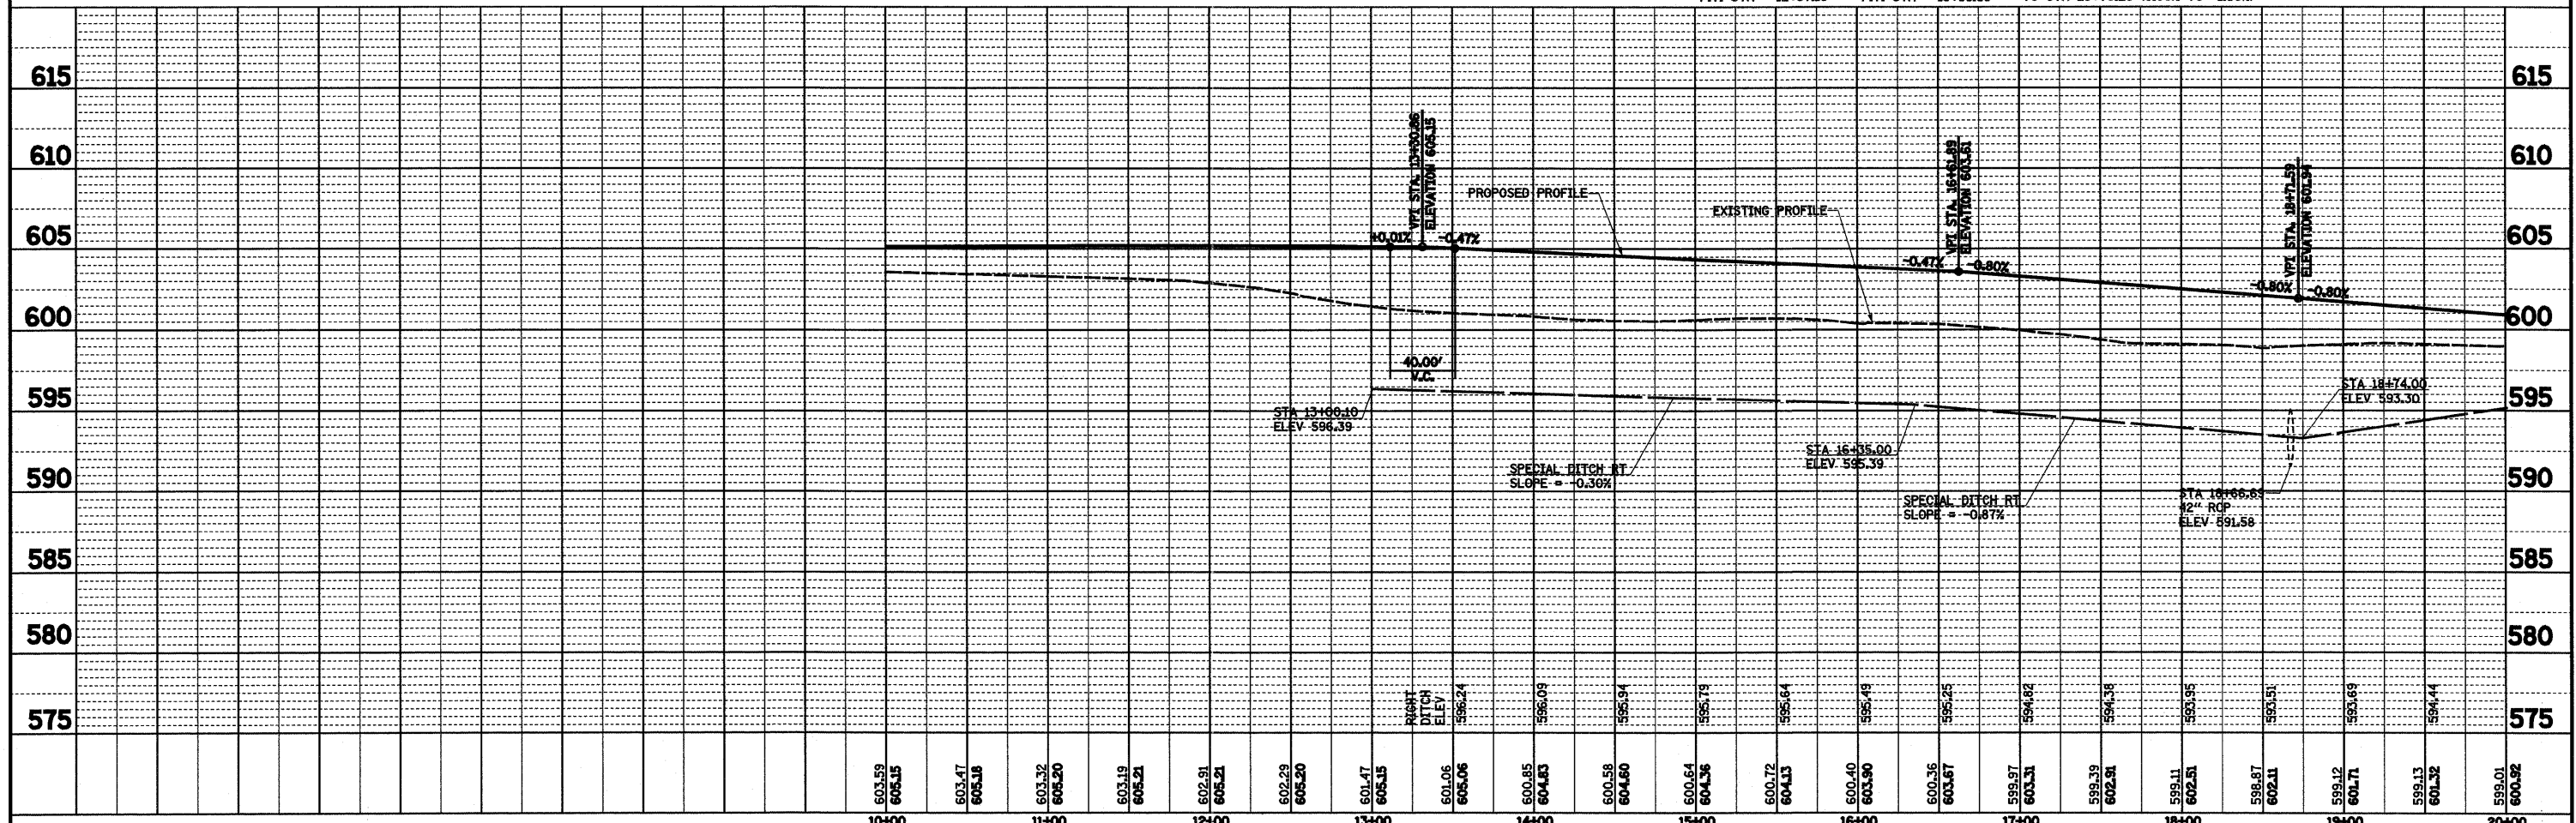


PLAN	SURVEYED	DATE
NO.	BY	
	ALIGNED	
	NOTED	
	RT. OF WAY	
	FILE NAME	

PROFILE	SURVEYED	DATE
NO.	BY	
	ALIGNED	
	NOTED	
	RT. OF WAY	
	FILE NAME	

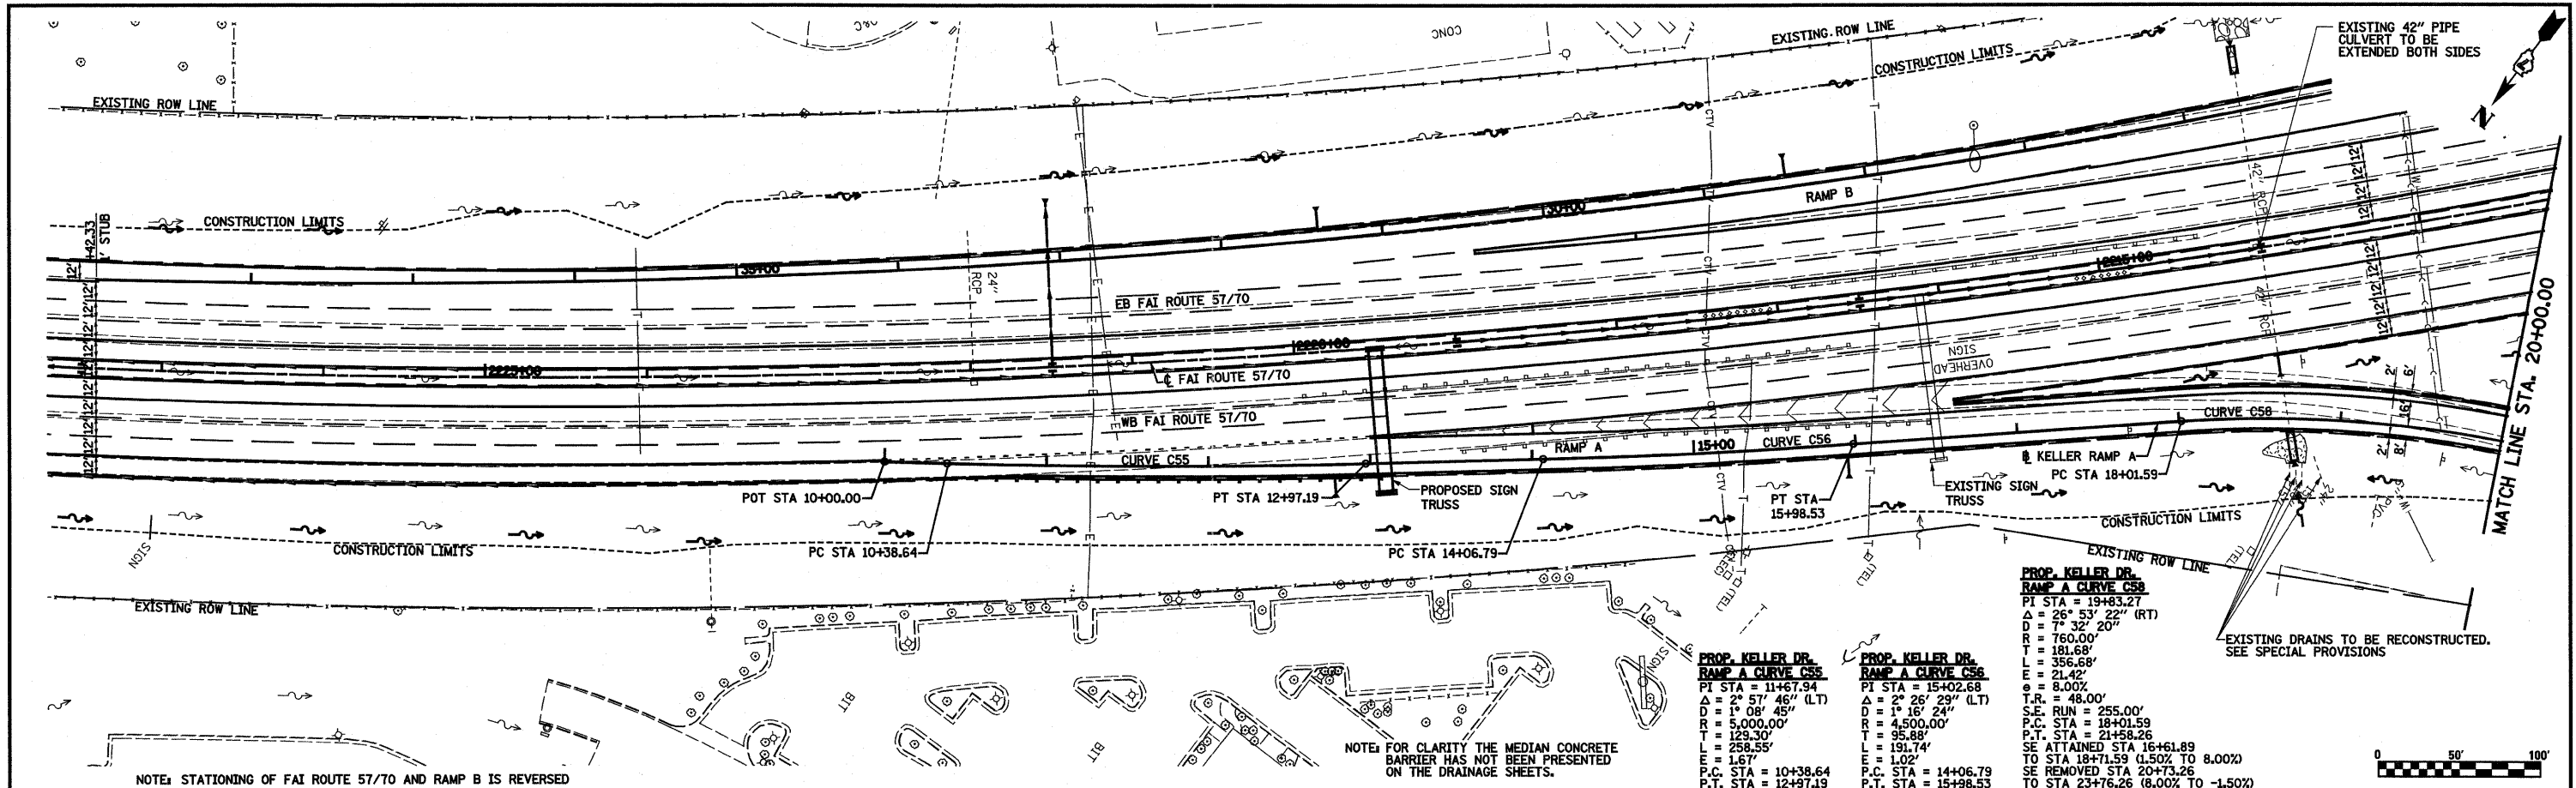

FILE NAME =	USER NAME = bseibel	DESIGNED - JWS	REVISED -	STATE OF ILLINOIS DEPARTMENT OF TRANSPORTATION	DRAINAGE PLAN AND PROFILE, KELLER DRIVE - RAMP A	F.A.I. RTE.	SECTION	COUNTY	TOTAL SHEETS	SHEET NO.	
S:\projects\469\HW\25-70\dp\11\keller\dr.p.57\hdg	PLOT SCALE = 100.0000' / IN.	DRAWN - PDB	REVISED -			57/70	(25-3,4R)	EFFINGHAM	1098	179	
	PLOT DATE = 3/18/2011	CHECKED - BRM	REVISED -			CONTRACT NO. 74299					
		DATE - 4-08-08	REVISED -			FED. ROAD DIST. NO. ILLINOIS FED. AID PROJECT					