
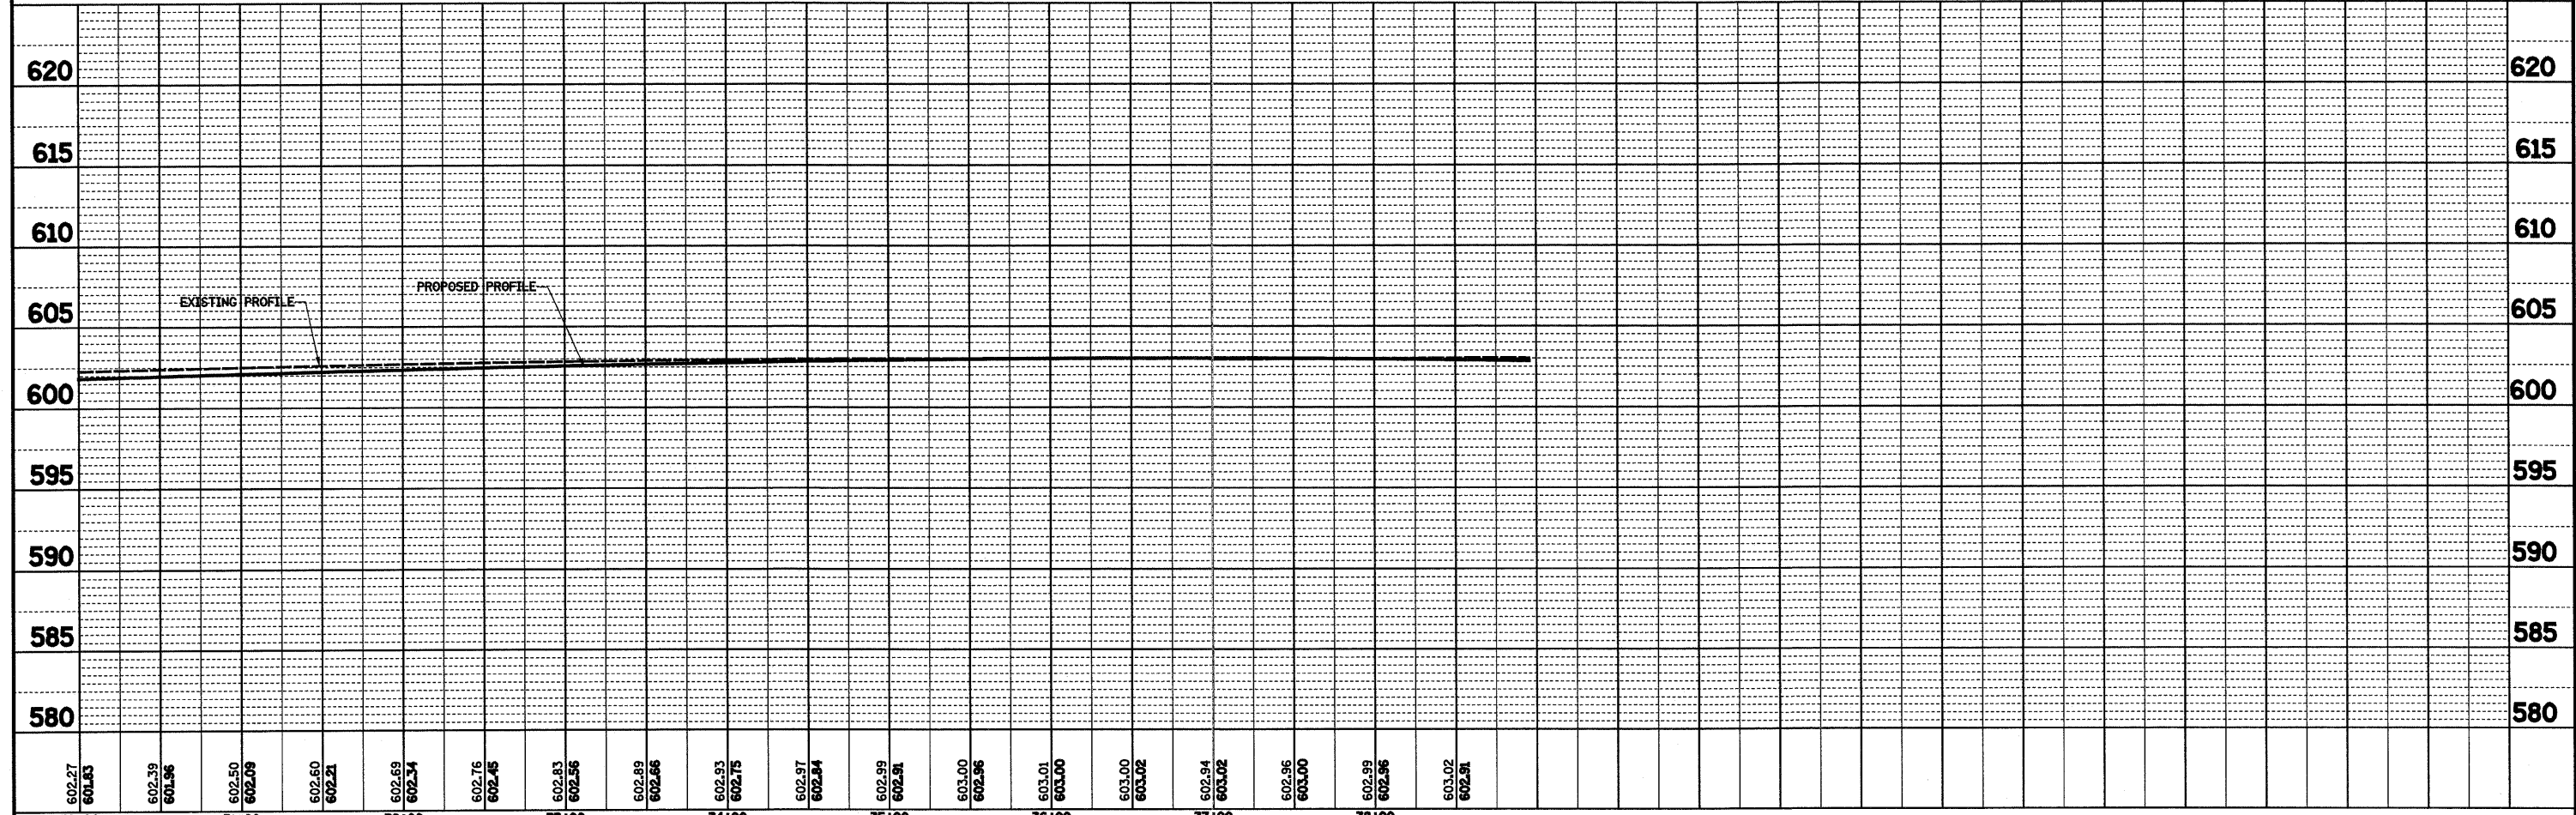


PLAN SURVEYED BY: DATE:
 PLOTTED BY: DATE:
 CHECKED BY: DATE:
 REVISIONS:
 NO. _____ DATE _____

PROFILE SURVEYED BY: DATE:
 PLOTTED BY: DATE:
 CHECKED BY: DATE:
 REVISIONS:
 NO. _____ DATE _____

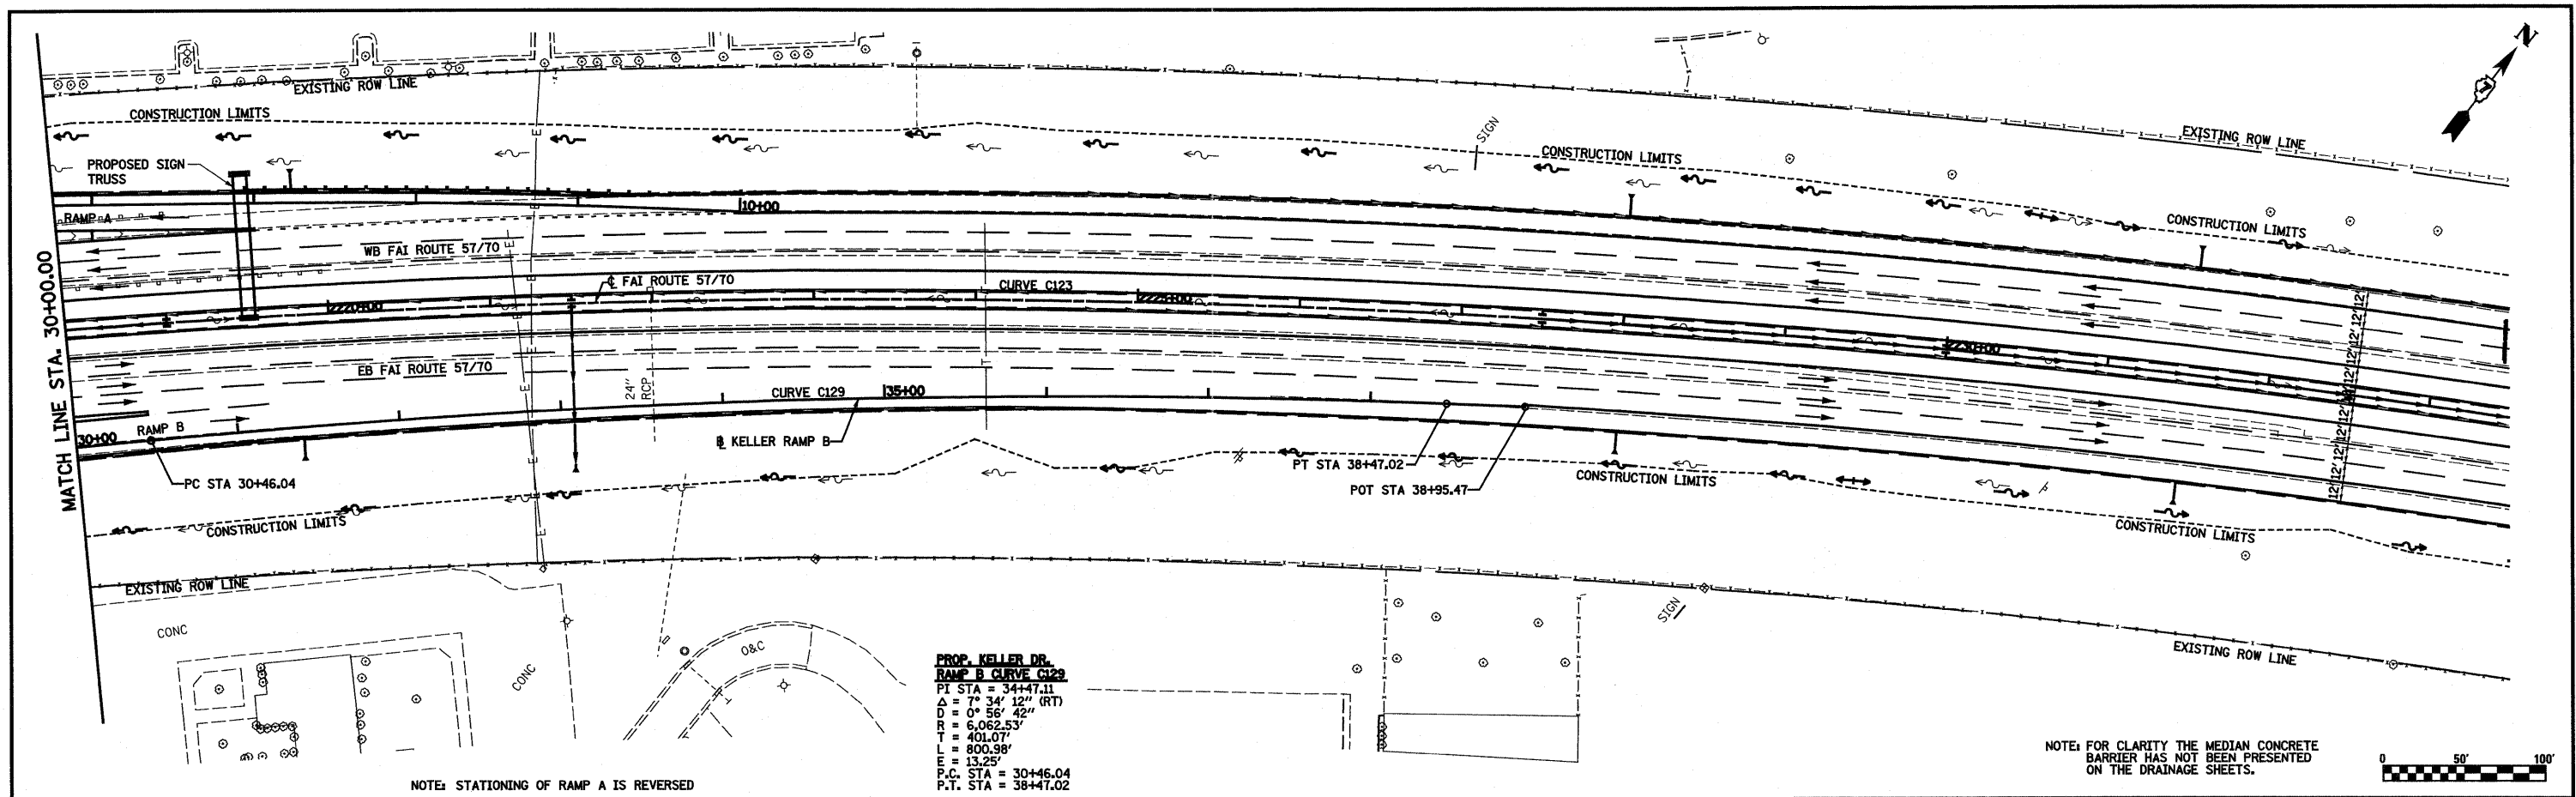

FILE NAME =	USER NAME = bseibal	DESIGNED - JWS	REVISED -	STATE OF ILLINOIS DEPARTMENT OF TRANSPORTATION	DRAINAGE PLAN AND PROFILE, KELLER DRIVE - RAMP B	F.A.I. RTE.	SECTION	COUNTY	TOTAL SHEETS	SHEET NO.	
59\project\63\602\57\70\plan\keller_ramp_b.dwg		DRAWN - PDB	REVISED -			57/70	(25-3,4)R	EFFINGHAM	1098	182	
PLOT SCALE = 1/8"=50'		CHECKED - BRM	REVISED -			CONTRACT NO. 74299					
PLOT DATE = 3/18/2011		DATE - 4-08-08	REVISED -			FED. ROAD DIST. NO. ILLINOIS FED. AID PROJECT					

SCALE: 1"=50' SHEET NO. 4 OF 9 SHEETS STA. 30+00.00 TO STA. 38+95.47