


- LEGEND**
- SEEDING CLASS 2
 - SEEDING CLASS 2A

NOTE:
 HEAVY DUTY EROSION CONTROL BLANKET SHALL BE INSTALLED ON ALL SIDE SLOPES GREATER THAN 1:2.5.

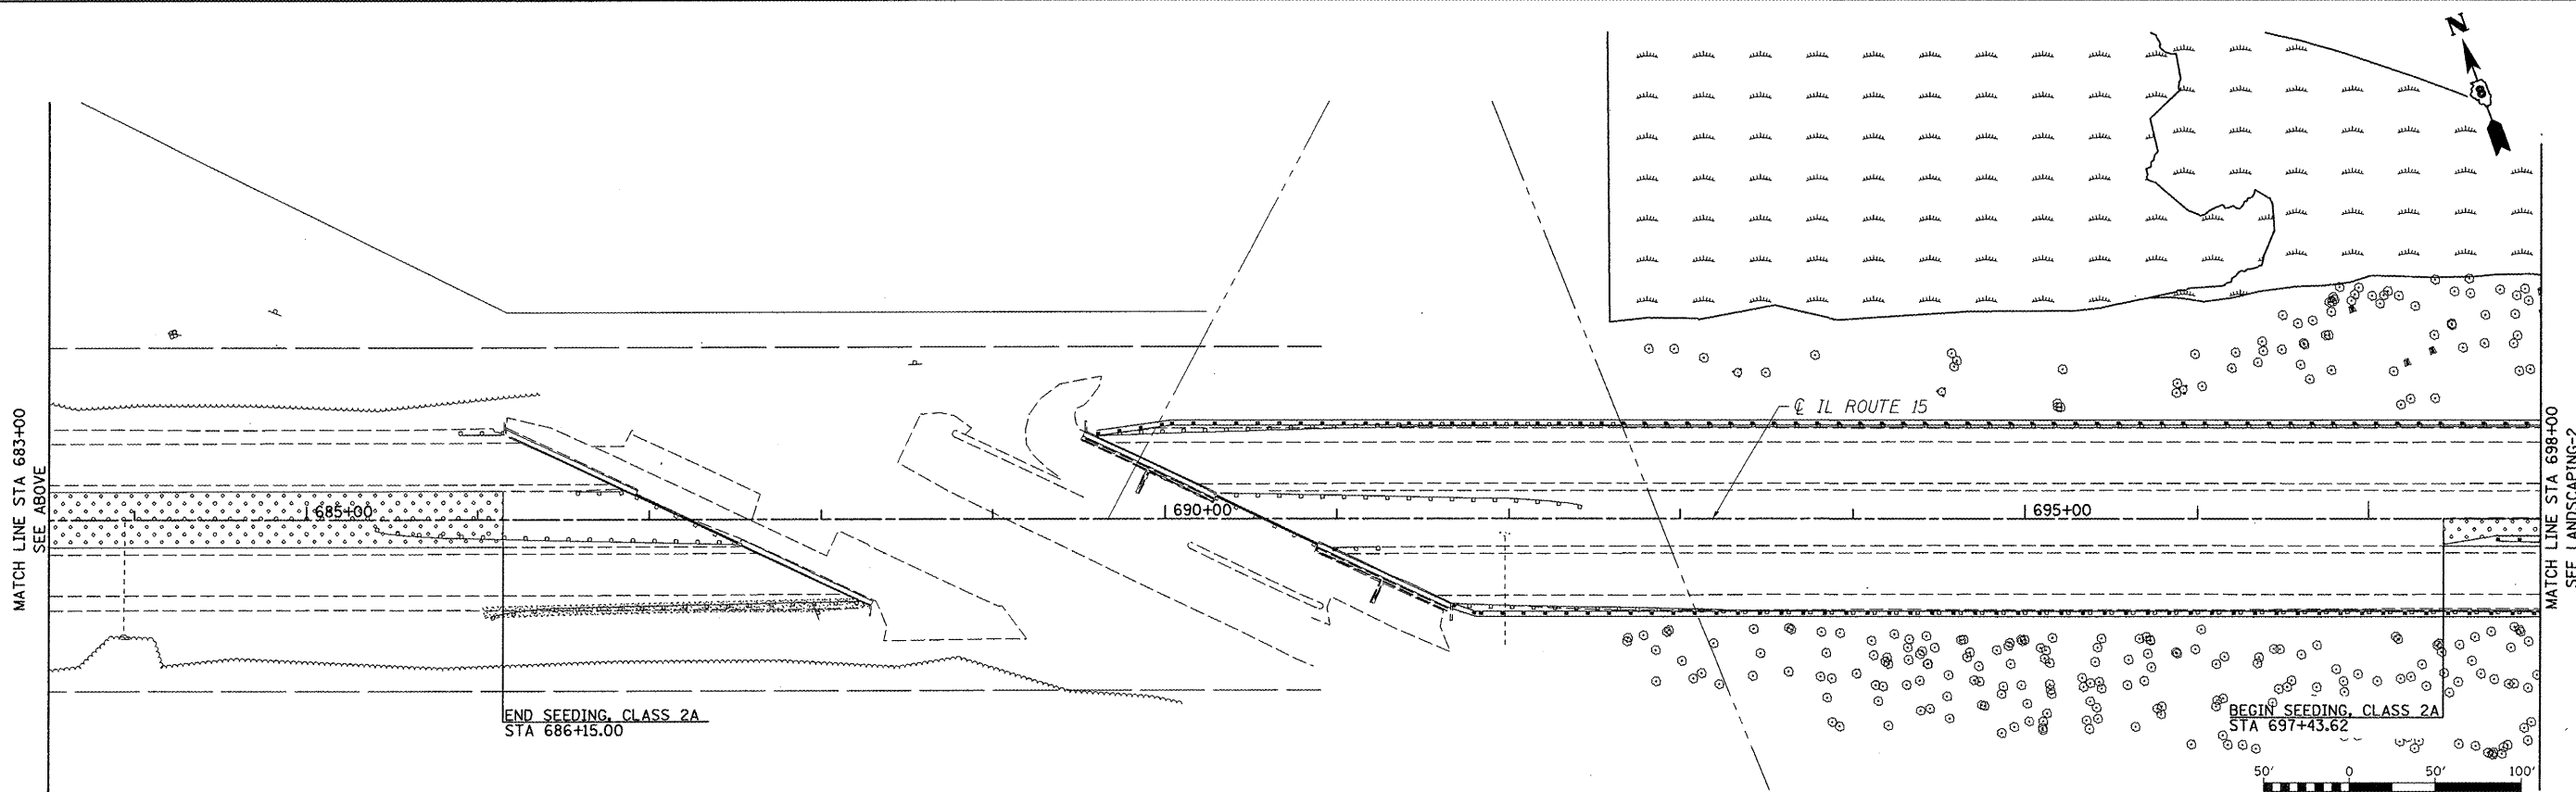

FILE NAME = D876884-sht-pr-1s.dgn

USER NAME = thampsd	DESIGNED	RD	REVISED	-
MODEL NAME = #MODELNAME#	DRAWN	RD	REVISED	-
PLOT SCALE = 100.0000 / IN.	CHECKED	JAP	REVISED	-
PLOT DATE = 10/20/2011	DATE	10-19-11	REVISED	-

**STATE OF ILLINOIS
 DEPARTMENT OF TRANSPORTATION**

LANDSCAPING

SCALE: 1"=50' SHEET NO. 1 OF 4 SHEETS STA. 670+75.00 TO STA. 698+00.00

F.A.P. RTE	SECTION	COUNTY	TOTAL SHEETS	SHEET NO.
103	27-1-VHB-1	ST. CLAIR	277	97
CONTRACT NO. 76884			ILLINOIS FED. AID PROJECT	