


# SUMMARY OF QUANTITIES

CODE NO.	ITEM	UNIT	ST. CLAIR COUNTY							
			100% STATE URBAN	ROADWAY	BRIDGE	LIGHTING	ITS			
			TOTAL QUANTITY	CONSTRUCTION TYPE CODE						
			0001	0008	0021	0021				
20100110	TREE REMOVAL (6 TO 15 UNITS DIAMETER)	UNIT	158	158						
20100210	TREE REMOVAL (OVER 15 UNITS DIAMETER)	UNIT	34	34						
20100500	TREE REMOVAL, ACRES	ACRE	7.75	7.75						
20101000	TEMPORARY FENCE	FOOT	157	157						
20200100	EARTH EXCAVATION	CU YD	22,955	22,955						
20201200	REMOVAL AND DISPOSAL OF UNSUITABLE MATERIAL	CU YD	14,375	14,375						
20400800	FURNISHED EXCAVATION	CU YD	78,240	78,240						
20800150	TRENCH BACKFILL	CU YD	852	852						
21301060	EXPLORATION TRENCH 60" DEPTH	FOOT	100	100						
21301084	EXPLORATION TRENCH 84" DEPTH	FOOT	100	100						
25100115	MULCH, METHOD 2	ACRE	17.5	17.5						
25100630	EROSION CONTROL BLANKET	SQ YD	35,680	35,680						
28000250	TEMPORARY EROSION CONTROL SEEDING	POUND	9,900	9,900						
28000305	TEMPORARY DITCH CHECKS	FOOT	338	338						
28000400	PERIMETER EROSION BARRIER	FOOT	11,135	11,135						
28000500	INLET AND PIPE PROTECTION	EACH	19	19						
28000510	INLET FILTERS	EACH	27	27						
28100105	STONE RIPRAP, CLASS A3	SQ YD	98	98						
28100109	STONE RIPRAP, CLASS A5	SQ YD	52	52						
28200200	FILTER FABRIC	SQ YD	52	52						
31200500	STABILIZED SUBBASE - HOT-MIX ASPHALT, 4"	SQ YD	30,247	30,247						
35101400	AGGREGATE BASE COURSE, TYPE B	TON	11	11						
35101800	AGGREGATE BASE COURSE, TYPE B 6"	SQ YD	1,333	1,333						
40201000	AGGREGATE FOR TEMPORARY ACCESS	TON	2,174	2,174						
40600100	BITUMINOUS MATERIALS (PRIME COAT)	GALLON	245	245						
40600300	AGGREGATE (PRIME COAT)	TON	5	5						
40603340	HOT-MIX ASPHALT SURFACE COURSE, MIX "D", N70	TON	456	456						
40701996	HOT-MIX ASPHALT PAVEMENT (FULL-DEPTH), 15 3/4"	SQ YD	566	566						
42000501	PORTLAND CEMENT CONCRETE PAVEMENT 10" (JOINTED)	SQ YD	18,509	18,509						
42000521	PORTLAND CEMENT CONCRETE PAVEMENT 11" (JOINTED)	SQ YD	7,467	7,467						

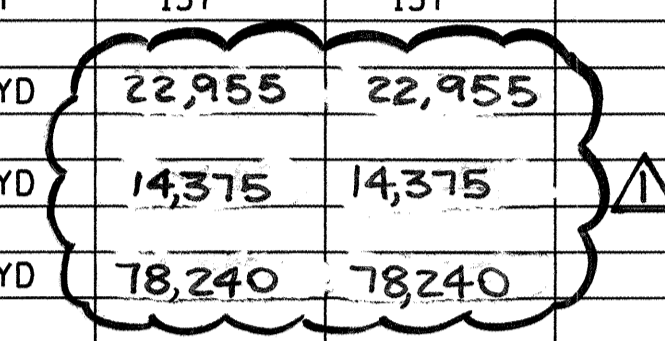

\* DENOTES SPECIALTY ITEMS

● 0042

▲ REVISED 1-6-2012

..\BDCONN-11-BORDERL.DGN, ..\BDCONN-11-5001.DGN, ..\BDCONN-11-MOTIF.LDGN, ..\BDCONN-11-LEGEND.LDGN, ..\BDCONN-11-MOTIF.LDGN, ..\BDCONN-11-SUMMARY.LDGN  
 BONDHULL0 \NF5-004\4\AMVAUL\1-D-TRANS.07\2202\20066-00\CIVIL\CAD\99 ALL CONTRACTS\CONNS\SHEETS CONTRACT 11\BDCONN-11-SHT-SUMMARY.LDGN

FILE NAME = #FILEL#	USER NAME = #USER#	DESIGNED - JB	REVISED -	<b>STATE OF ILLINOIS</b> <b>DEPARTMENT OF TRANSPORTATION</b> PROPOSED RELOCATED IL ROUTE 3 INTERCHANGE	<b>SUMMARY OF QUANTITIES 1</b>	F.A.P. RTE. 998	SECTION 82-2-1K	COUNTY ST. CLAIR	TOTAL SHEETS 353	SHEET NO. 4
PLOT SCALE = #SCALE#		CHECKED - ACL	REVISED -	SCALE: N.T.S.		SHEET NO. 1 OF 9 SHEETS		STA.	TO STA.	
PLOT DATE = #DATE#		DATE - 10/21/11	REVISED -	FED. ROAD DIST. NO.		ILLINOIS FED. AID PROJECT		CONTRACT NO. 76E06		

