
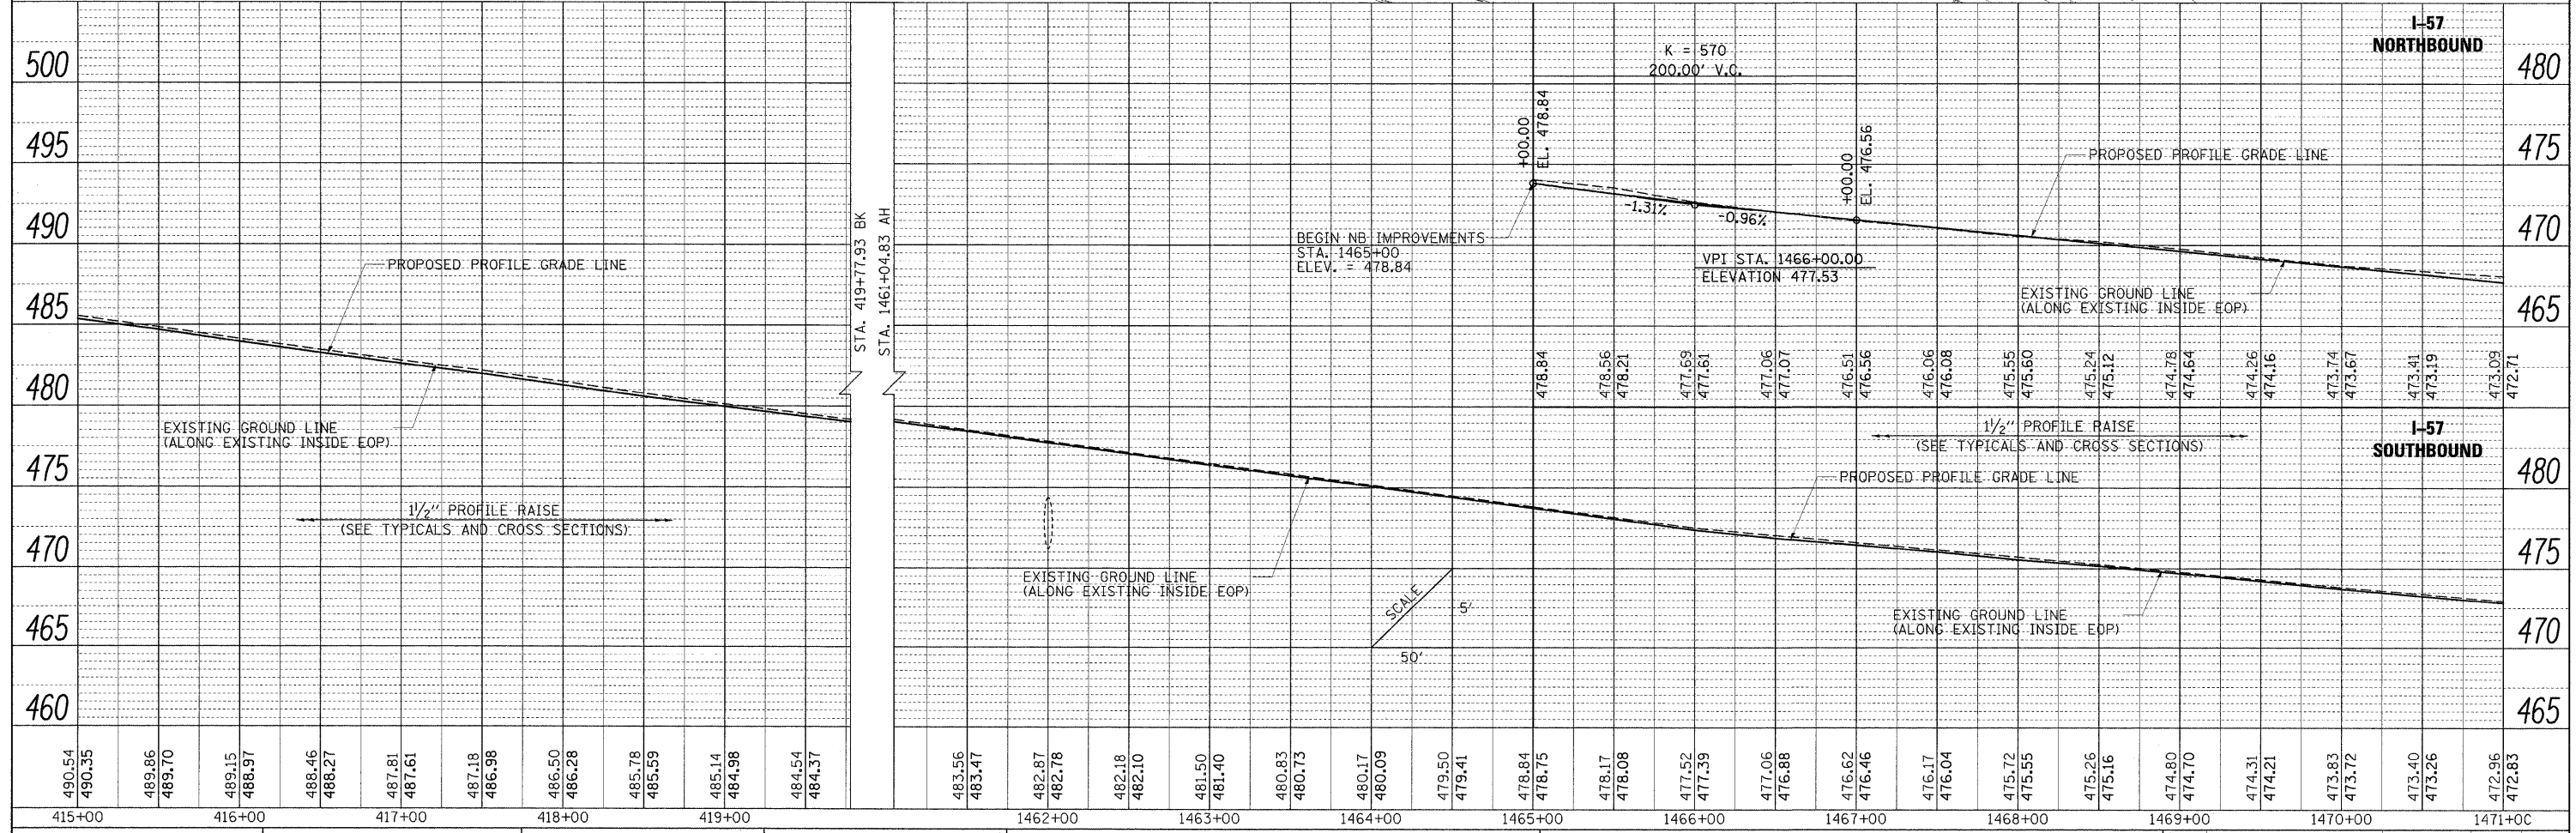


| | | | |
|------|--------------------|----|------|
| PLAN | SURVEYED | BY | DATE |
| | PLOTTED | | |
| | CHECKED | | |
| | DATE | | |
| | NO. OF WAY CHECKED | | |
| | CADD FILE NAME | | |

| | | | |
|---------|---------------------------|----|------|
| PROFILE | SURVEYED | BY | DATE |
| | PLOTTED | | |
| | CHECKED | | |
| | DATE | | |
| | NO. OF WAY CHECKED | | |
| | STRUCTURE NOTATIONS CHK'D | | |

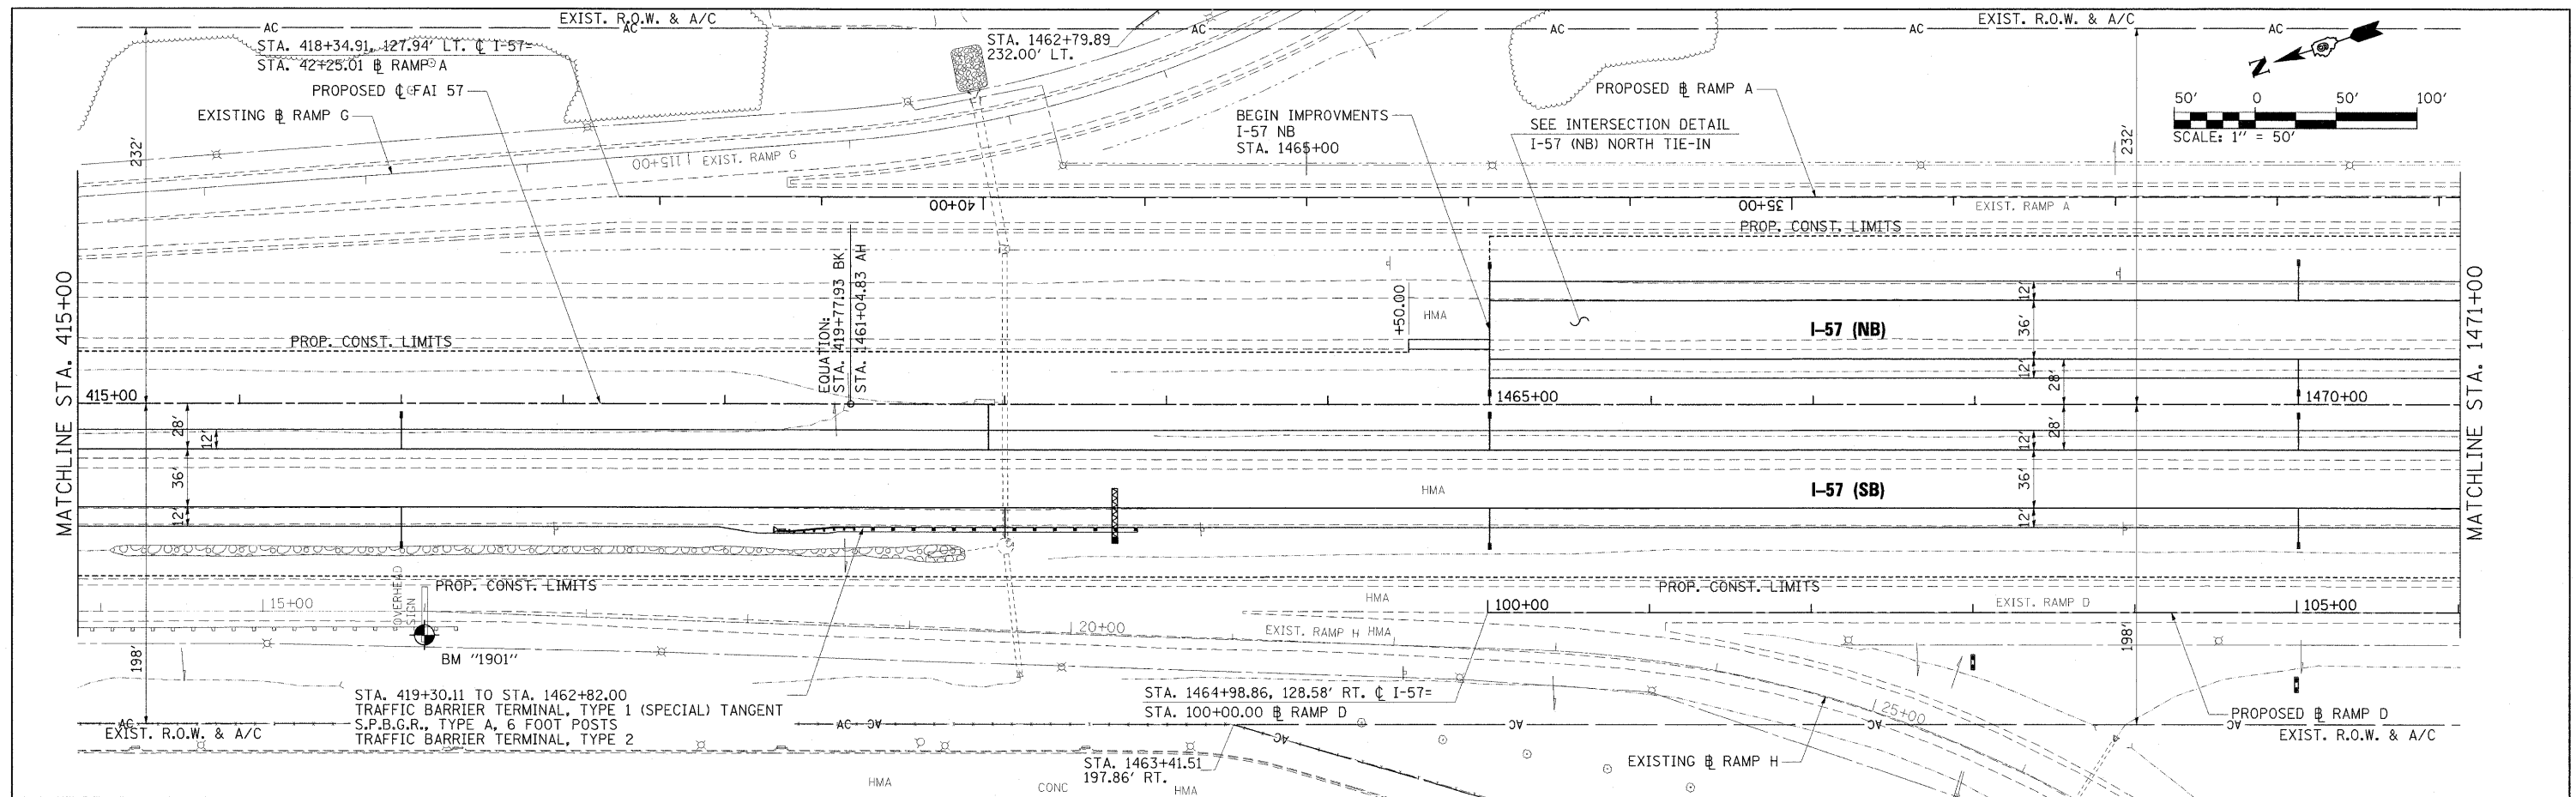

| | | | | | | | | | | |
|---|-------------------------|----------------|-----------------------------------|---|---|---------------------|---------|-----------------------------|--------------|-----------|
| FILE NAME ... \0978182-sh1-p1nprf157-002.dgn | USER NAME = Brad Downen | DESIGNED - BJD | REVISED - | STATE OF ILLINOIS DEPARTMENT OF TRANSPORTATION | PLAN AND PROFILE INTERSTATE 57 | F.A. RTE. | SECTION | COUNTY | TOTAL SHEETS | SHEET NO. |
| PLOT SCALE = 50.0000' / IN. | DRAWN - RAH | REVISED - | * (X1-6-2)HBK-2, HB-12; (IX-1)R-1 | | | WILLIAMSON | 968 | 95 | | |
| PLOT DATE = 10/12/2011 | CHECKED - BJD | REVISED - | * F.A.I. 57 AND F.A.P. 331 | | | CONTRACT NO. 78182 | | | | |
| DATE = 10/07/11 | DATE - 10/07/11 | REVISED - | ILLINOIS FED. AID PROJECT | | | | | | | |
| SCALE: 1" = 50' | | | | | | SHEET NO. OF SHEETS | | STA. 415+00 TO STA. 1471+00 | | |