
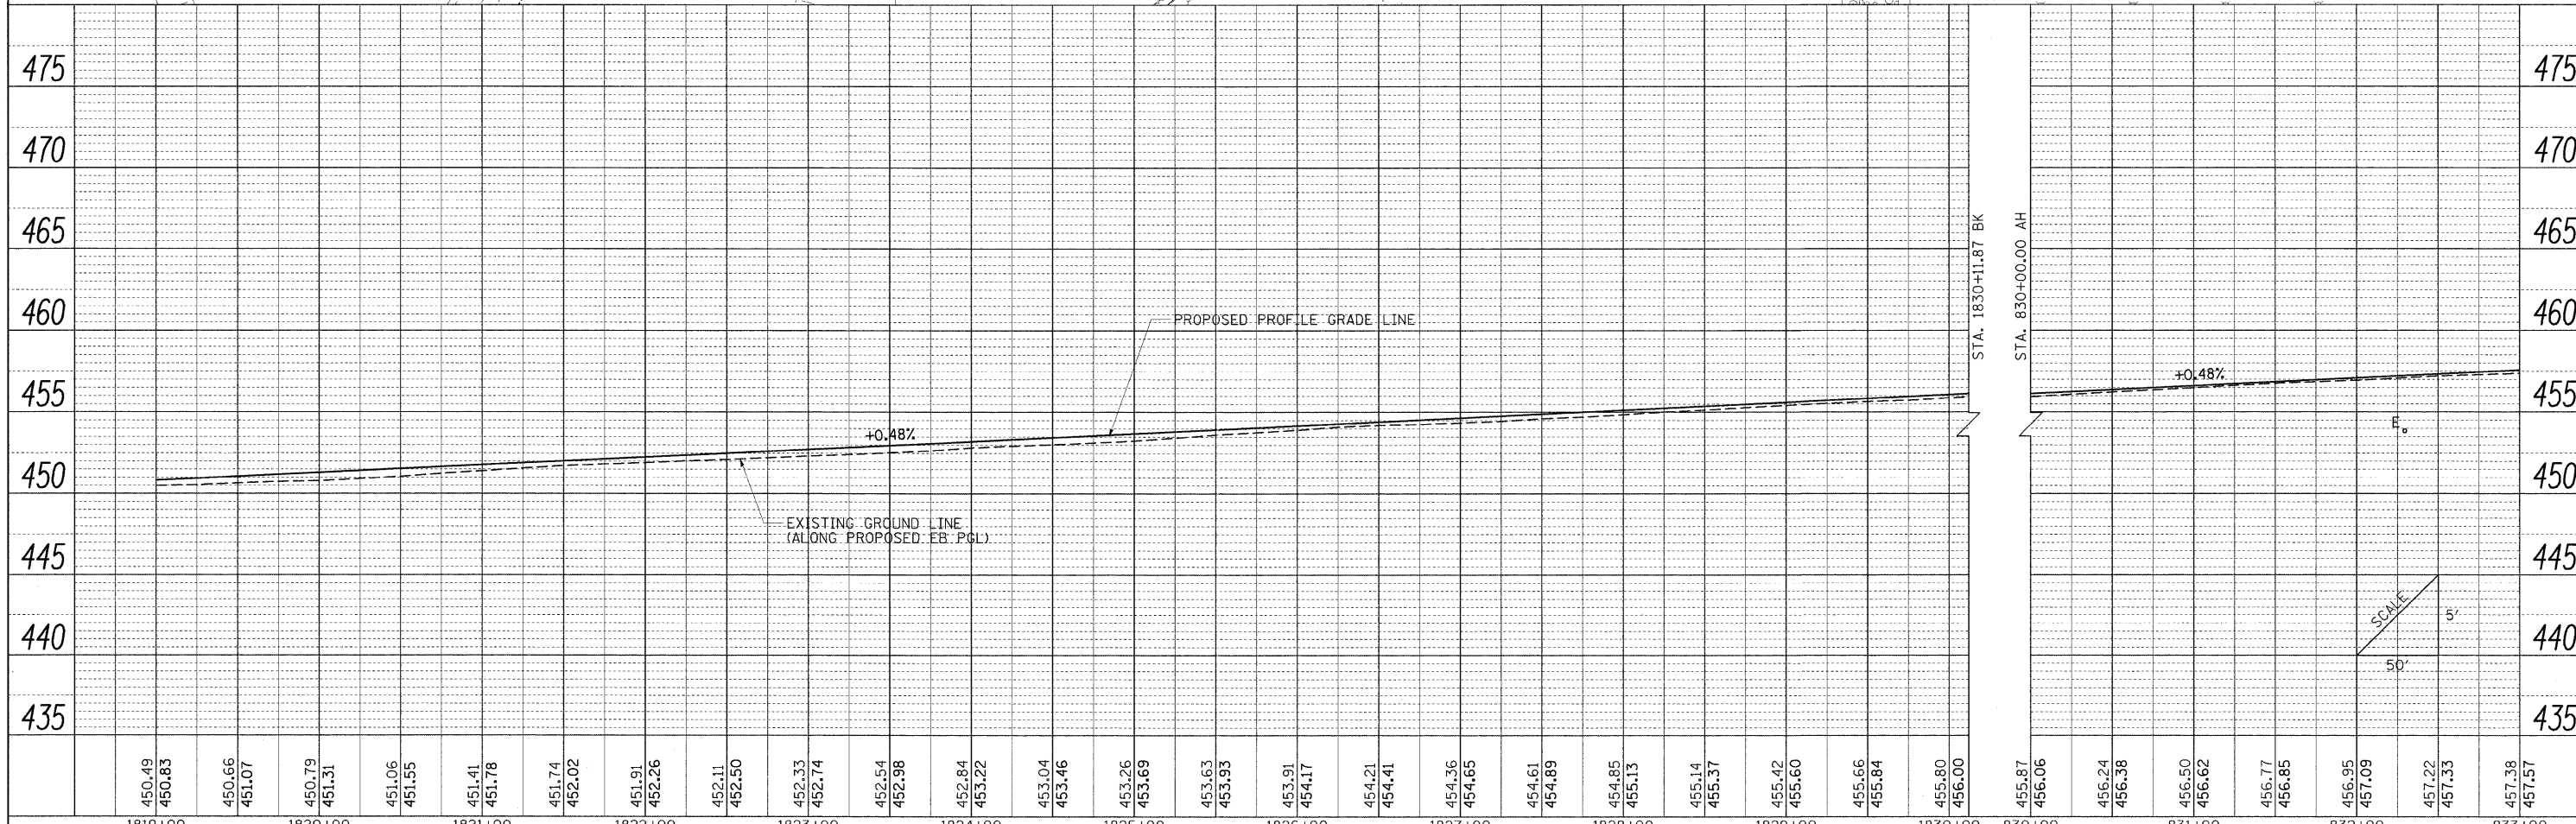


| | | |
|------|--------------------|------|
| PLAN | SURVEYED | DATE |
| | PLOTTED | |
| | CHECKED | |
| | BY | |
| | NO. OF WAY CHECKED | |
| | ADD FILE NAME | |

| | | |
|---------|---------------------|------|
| PROFILE | SURVEYED | DATE |
| | PLOTTED | |
| | CHECKED | |
| | BY | |
| | NO. OF WAY CHECKED | |
| | STRUCTURE NOTATIONS | |
| | DATE | |

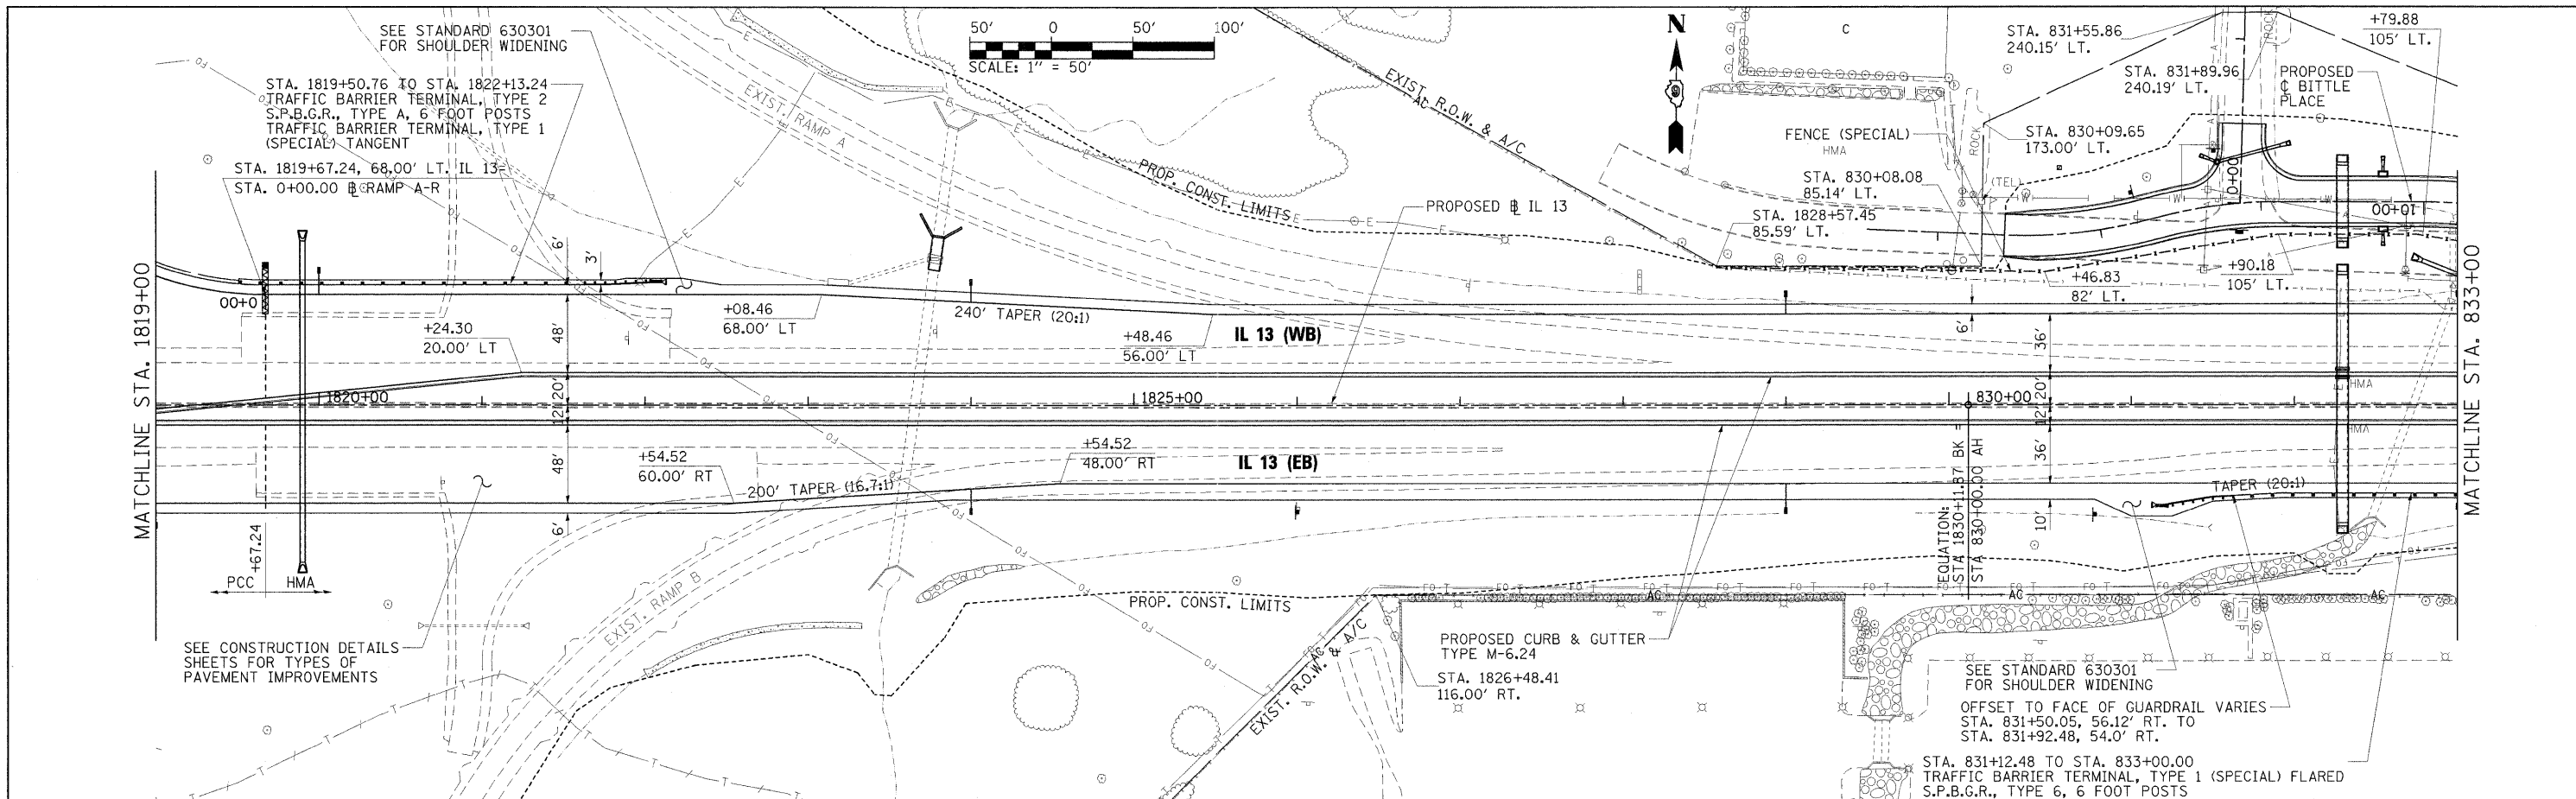

| | | | | | | | | | | | | | |
|--|-------------------------|-----------------|-----------|---|---|---------------------------------|---------------|-----------|--------------------|---------|--------|--------------|-----------|
| FILE NAME = ... \0978182-shr-plnpr-FIL13-013.dgn | USER NAME = Brod Downen | DESIGNED - BJD | REVISED - | STATE OF ILLINOIS DEPARTMENT OF TRANSPORTATION | PLAN AND PROFILE ILLINOIS ROUTE 13 | PLOT SCALE = 50.0000' / IN. | CHECKED - BJD | REVISED - | F.A. RTE. | SECTION | COUNTY | TOTAL SHEETS | SHEET NO. |
| | | DRAWN - RAH | REVISED - | | | * XI-6-2(HBK-2, HB-1,2; IX-1R-1 | WILLIAMSON | 968 | 106 | | | | |
| | | DATE - 10/07/11 | REVISED - | | | * F.A.I. 57 AND F.A.P. 331 | | | CONTRACT NO. 78182 | | | | |
| | | | | | | ILLINOIS FED. AID PROJECT | | | | | | | |

SCALE: 1" = 50' SHEET NO. OF SHEETS STA. 1819+00 TO STA. 833+00