

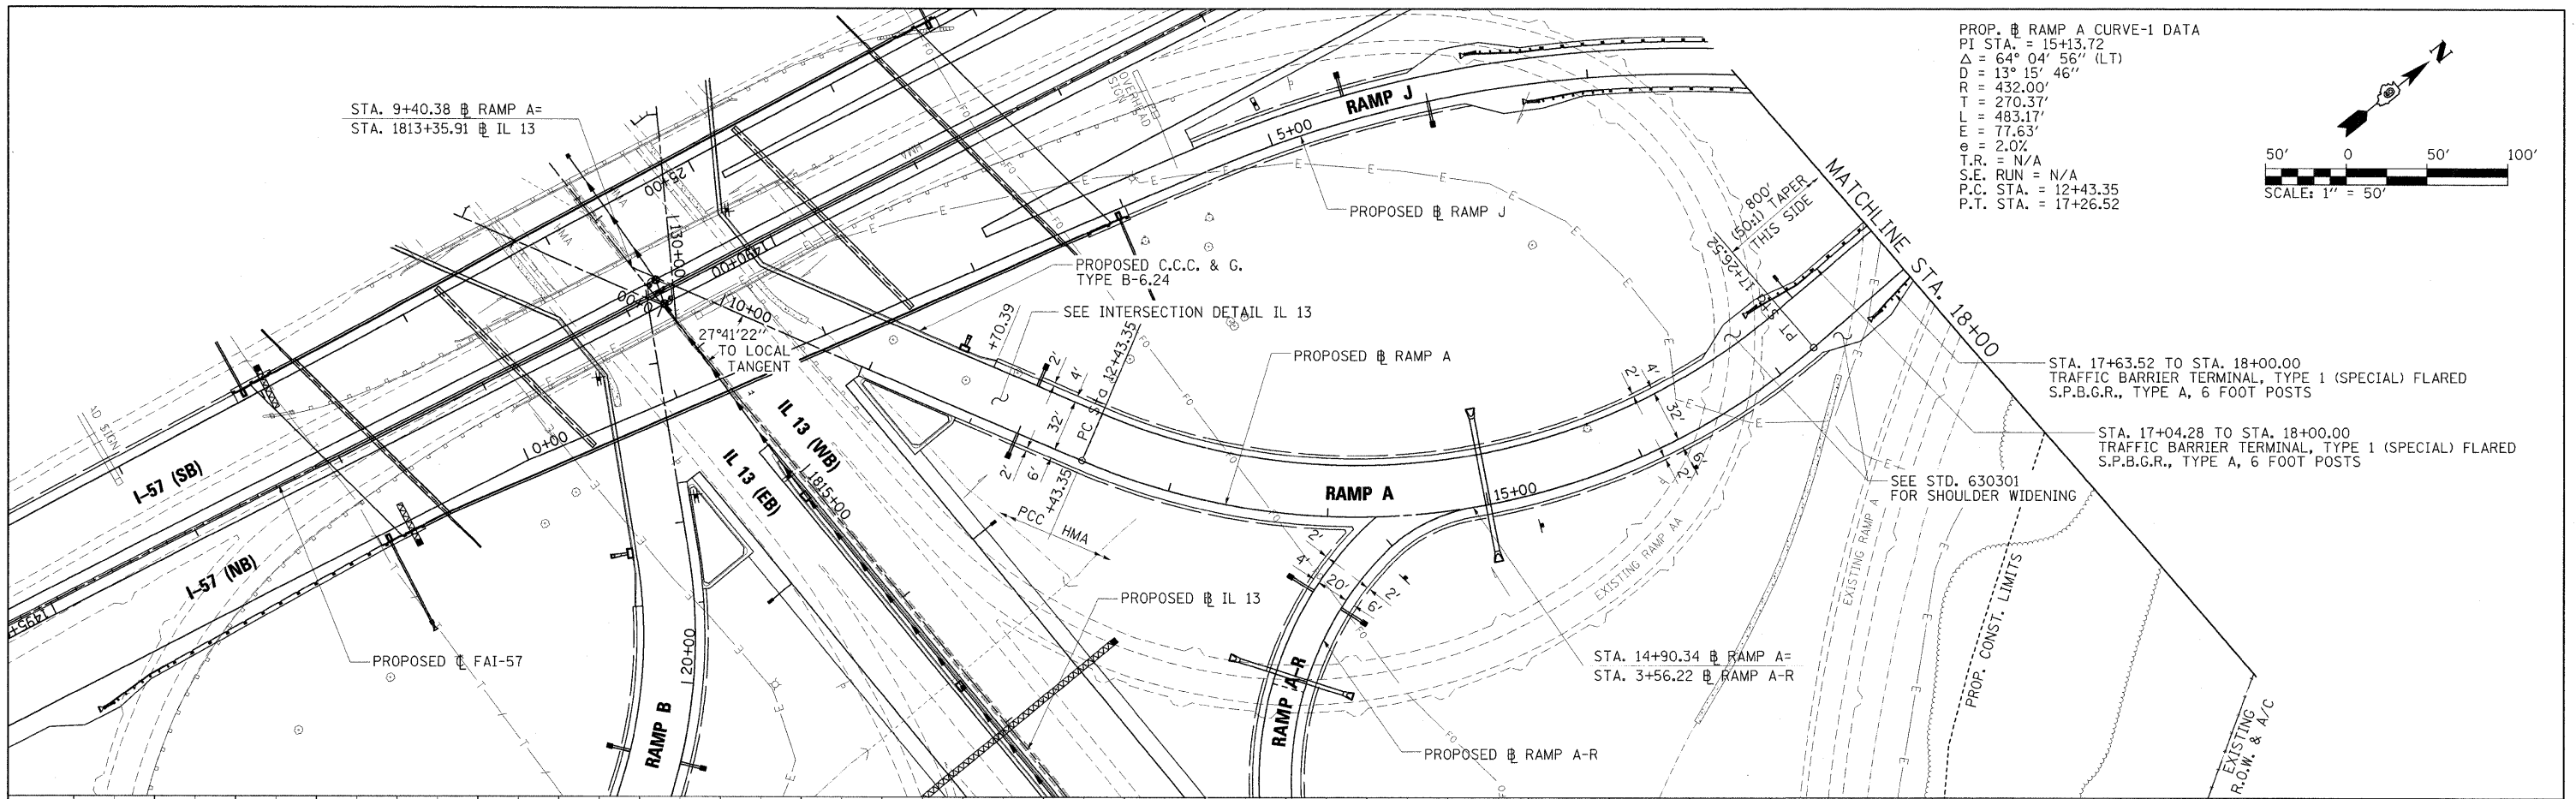


PLAN	SURVEYED	DATE
	PLOTTED	
	CHECKED	
	BY	
	NO.	
	FILE NAME	

PROFILE	SURVEYED	DATE
	PLOTTED	
	CHECKED	
	BY	
	NO.	
	FILE NAME	

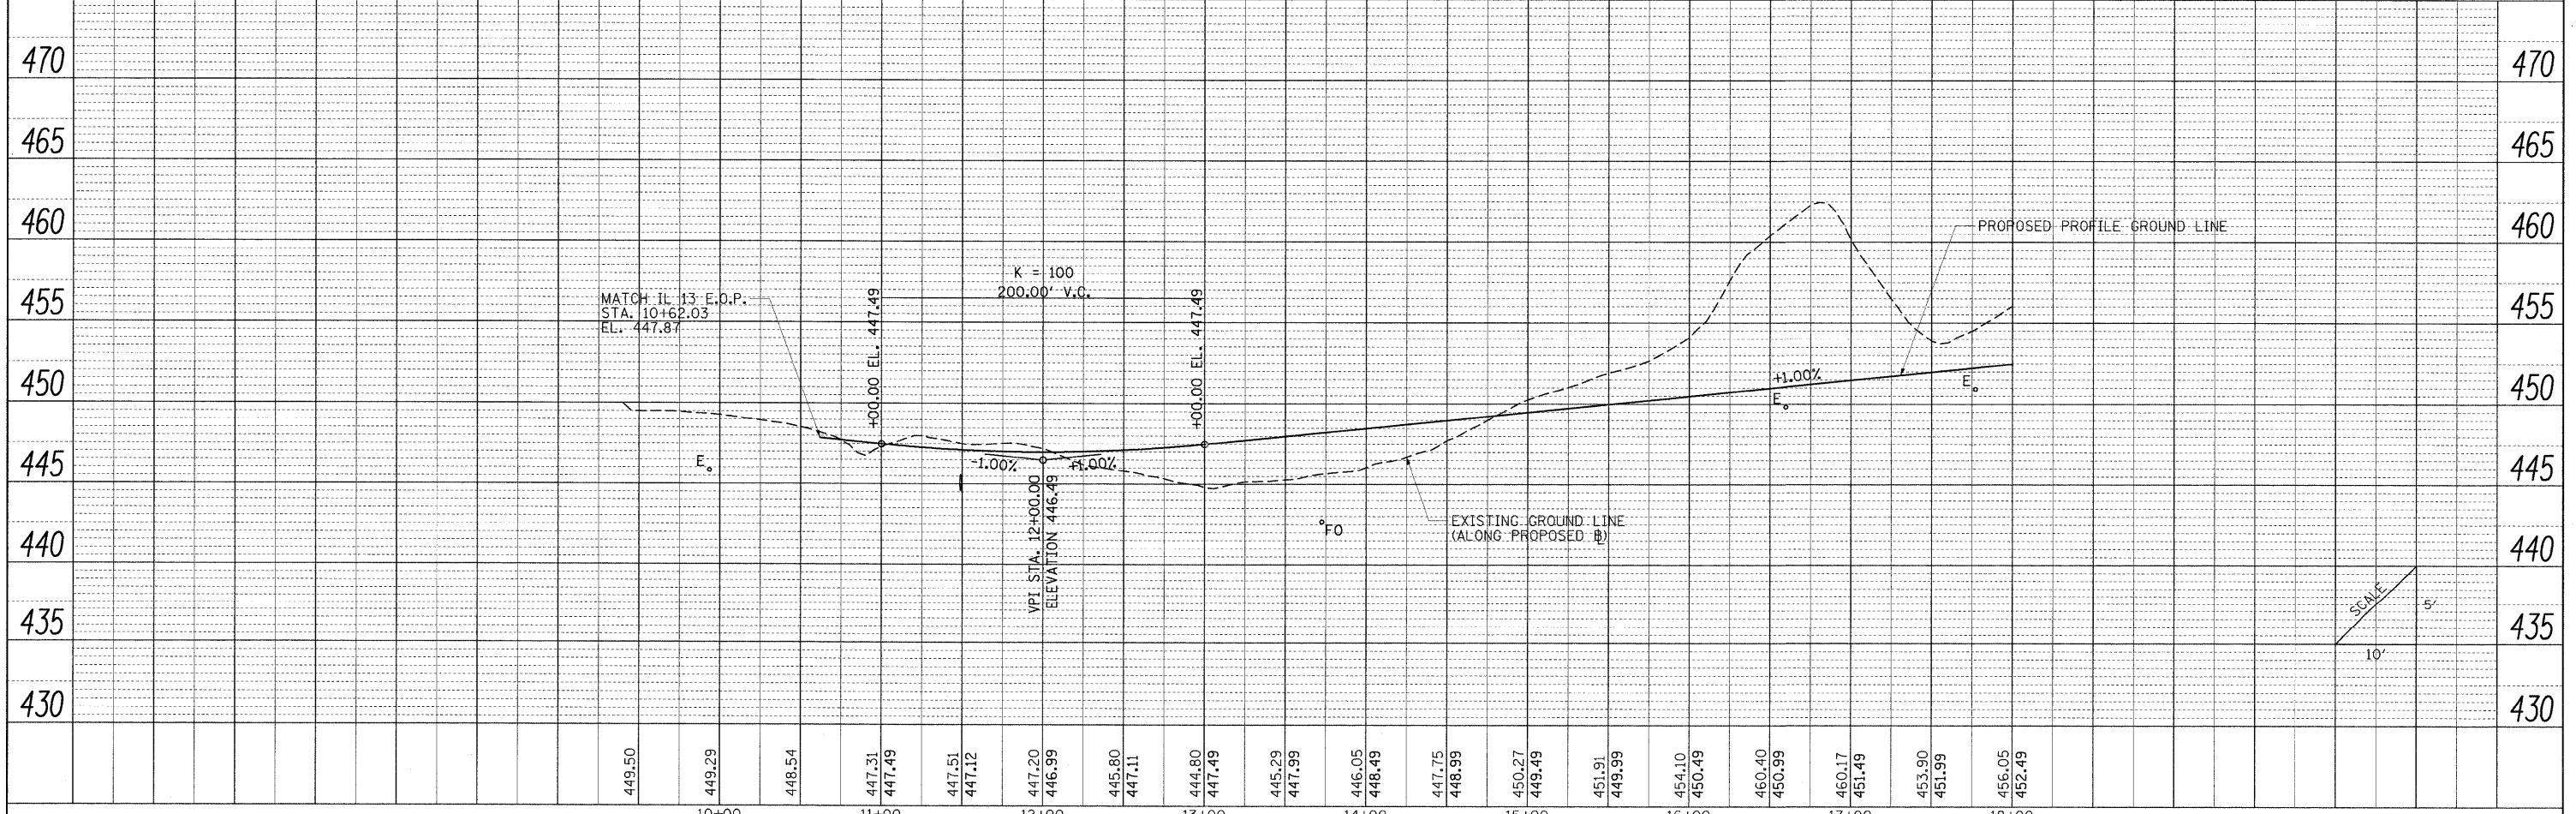

PROP. @ RAMP A CURVE-1 DATA
 PI STA. = 15+13.72
 $\Delta = 64^\circ 04' 56''$ (LT)
 $D = 13^\circ 15' 46''$
 $R = 432.00'$
 $T = 270.37'$
 $E = 483.17'$
 $e = 77.63'$
 $T.R. = 2.0\%$
 $S.E. RUN = N/A$
 $P.C. STA. = 12+43.35$
 $P.T. STA. = 17+26.52$

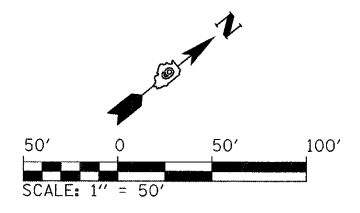

FILE NAME =	USER NAME = Brad Downen	DESIGNED - BJD	REVISED -	STATE OF ILLINOIS DEPARTMENT OF TRANSPORTATION	PLAN AND PROFILE RAMP A	F.A. RTE.	SECTION	COUNTY	TOTAL SHEETS	SHEET NO.
... \0978182-sht-plnpr-FRAMP-A-015.dgn	DRAWN - RAH	REVISED -	(X1-6-2)HBK-2, HB-1,2; (IX-1R-1			WILLIAMSON	968	108		
PLOT SCALE = 50.0000' / IN.	CHECKED - BJD	REVISED -	* F.A.I. 57 AND F.A.P. 331 CONTRACT NO. 78182							
PLOT DATE = 10/12/2011	DATE - 10/07/11	REVISED -	ILLINOIS FED. AID PROJECT							
					SCALE: 1" = 50'	SHEET NO. OF SHEETS	STA. 9+40.38 TO STA. 18+00			