
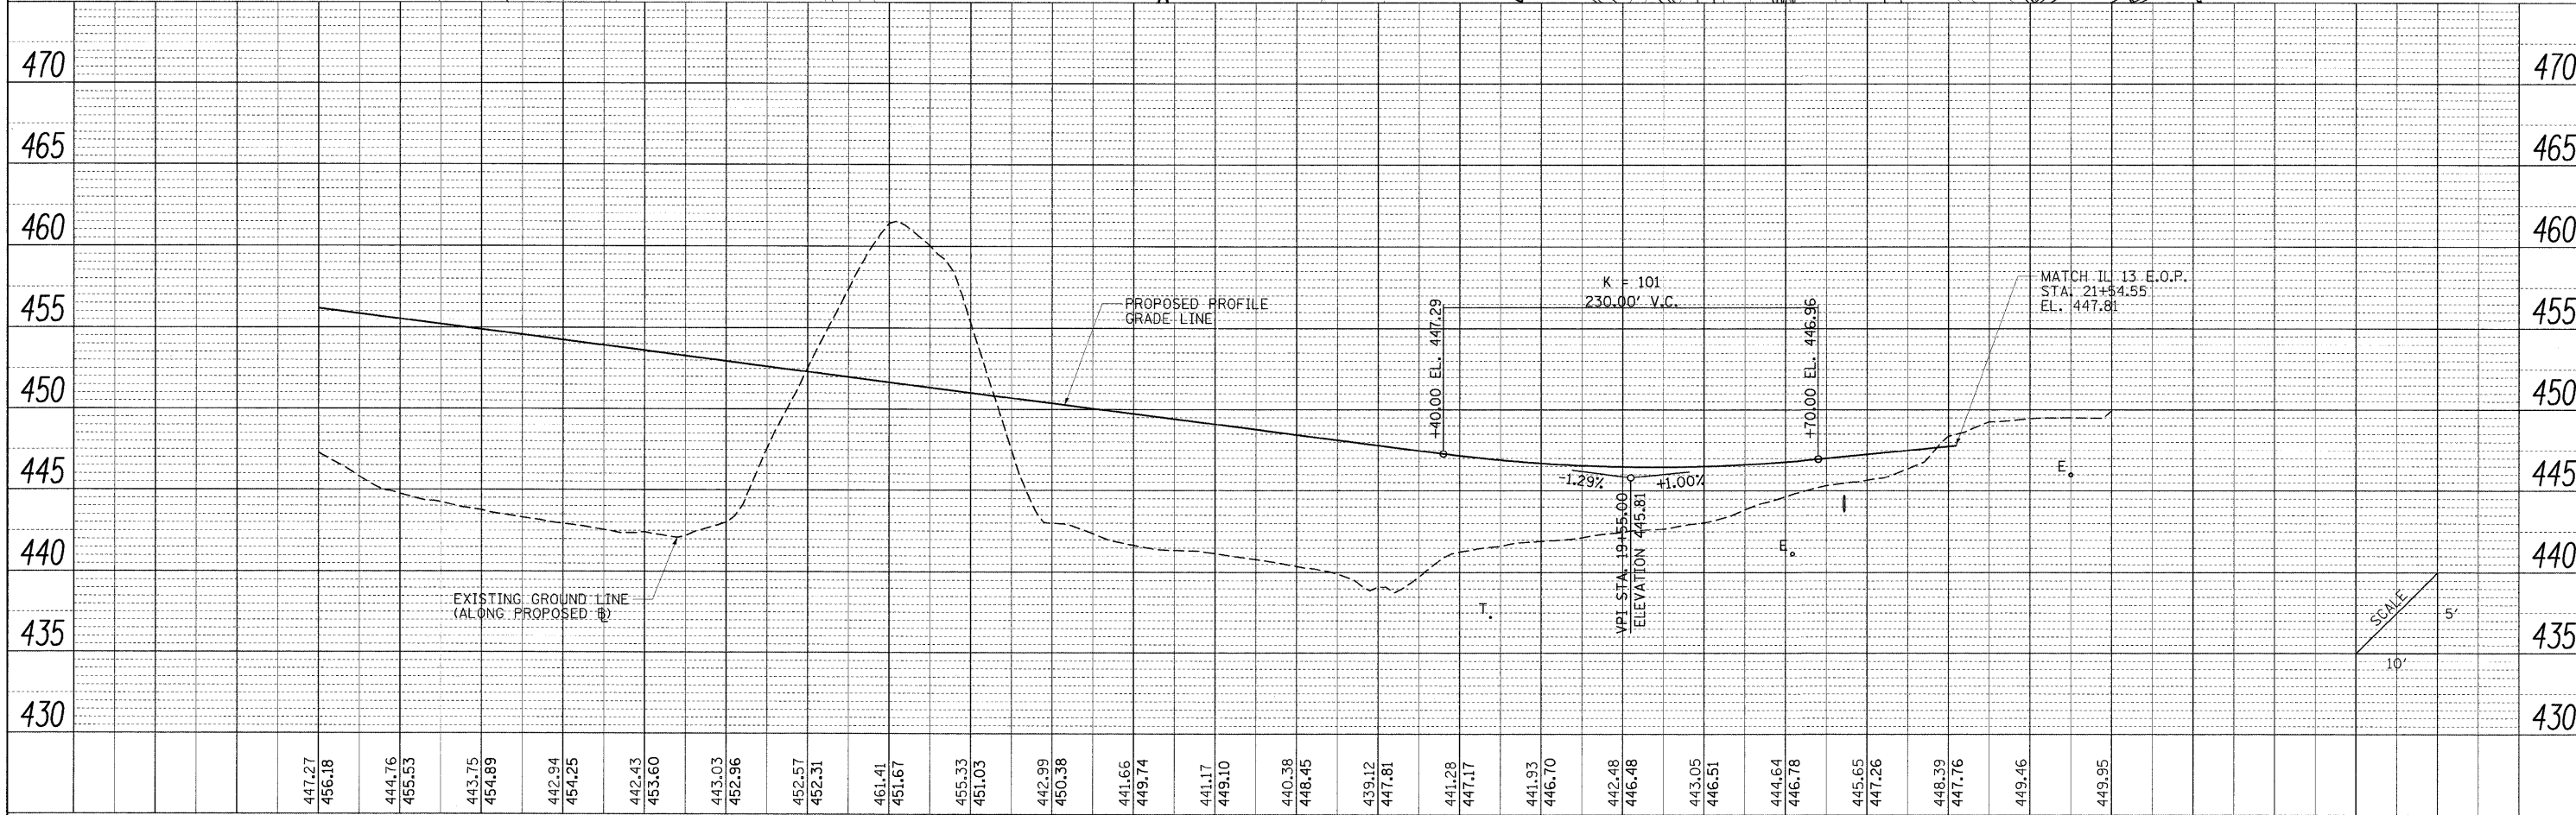


PLAN SURVEYED BY DATE  
 PLOTTED BY DATE  
 CHECKED BY DATE  
 NOTE BOOK NO. RT. OF WAY CHECKED  
 NO. LADD FILE NAME

PROFILE SURVEYED BY DATE  
 PLOTTED BY DATE  
 CHECKED BY DATE  
 NOTE BOOK NO. BAL. NOTED  
 NO. STRUCTURE NOTATIONS OK'D

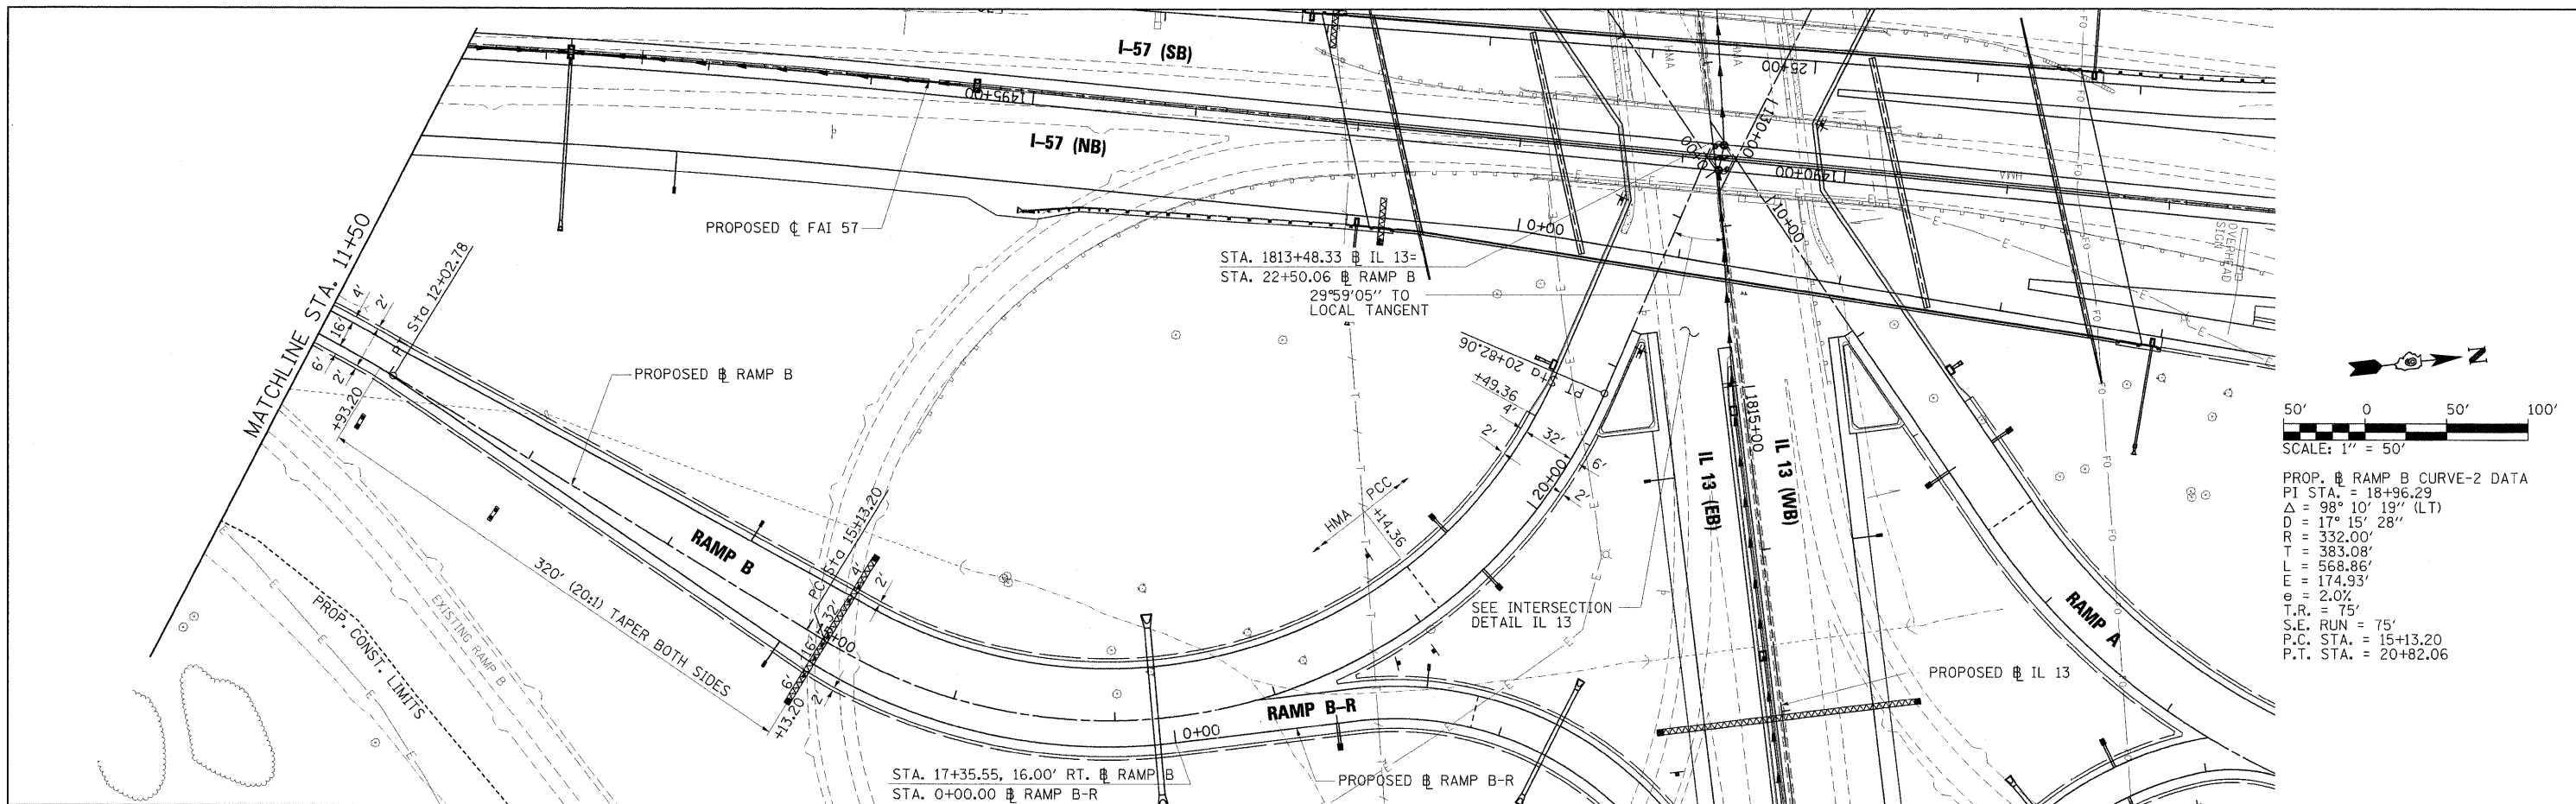

FILE NAME =	USER NAME = Brad Downen	DESIGNED - BJD	REVISED -	<b>STATE OF ILLINOIS DEPARTMENT OF TRANSPORTATION</b>	<b>PLAN AND PROFILE RAMP B</b>	F.A. RTE.	SECTION	COUNTY	TOTAL SHEETS	SHEET NO.
... \D978182-sh1-plnpr-rAMPB-018.dgn	PLOT SCALE = 50.0000' / IN.	DRAWN - RAH	REVISED -			• (X1-6-2)HBK-2, HB-1,2; (X1-1R-1)	WILLIAMSON	968	111	
	PLOT DATE = 10/12/2011	CHECKED - BJD	REVISED -			• F.A.I. 57 AND F.A.P. 331	CONTRACT NO. 78182	ILLINOIS FED. AID PROJECT		
		DATE - 10/07/11	REVISED -							

SCALE: 1" = 50' SHEET NO. OF SHEETS STA. 11+50 TO STA. 22+50.06