
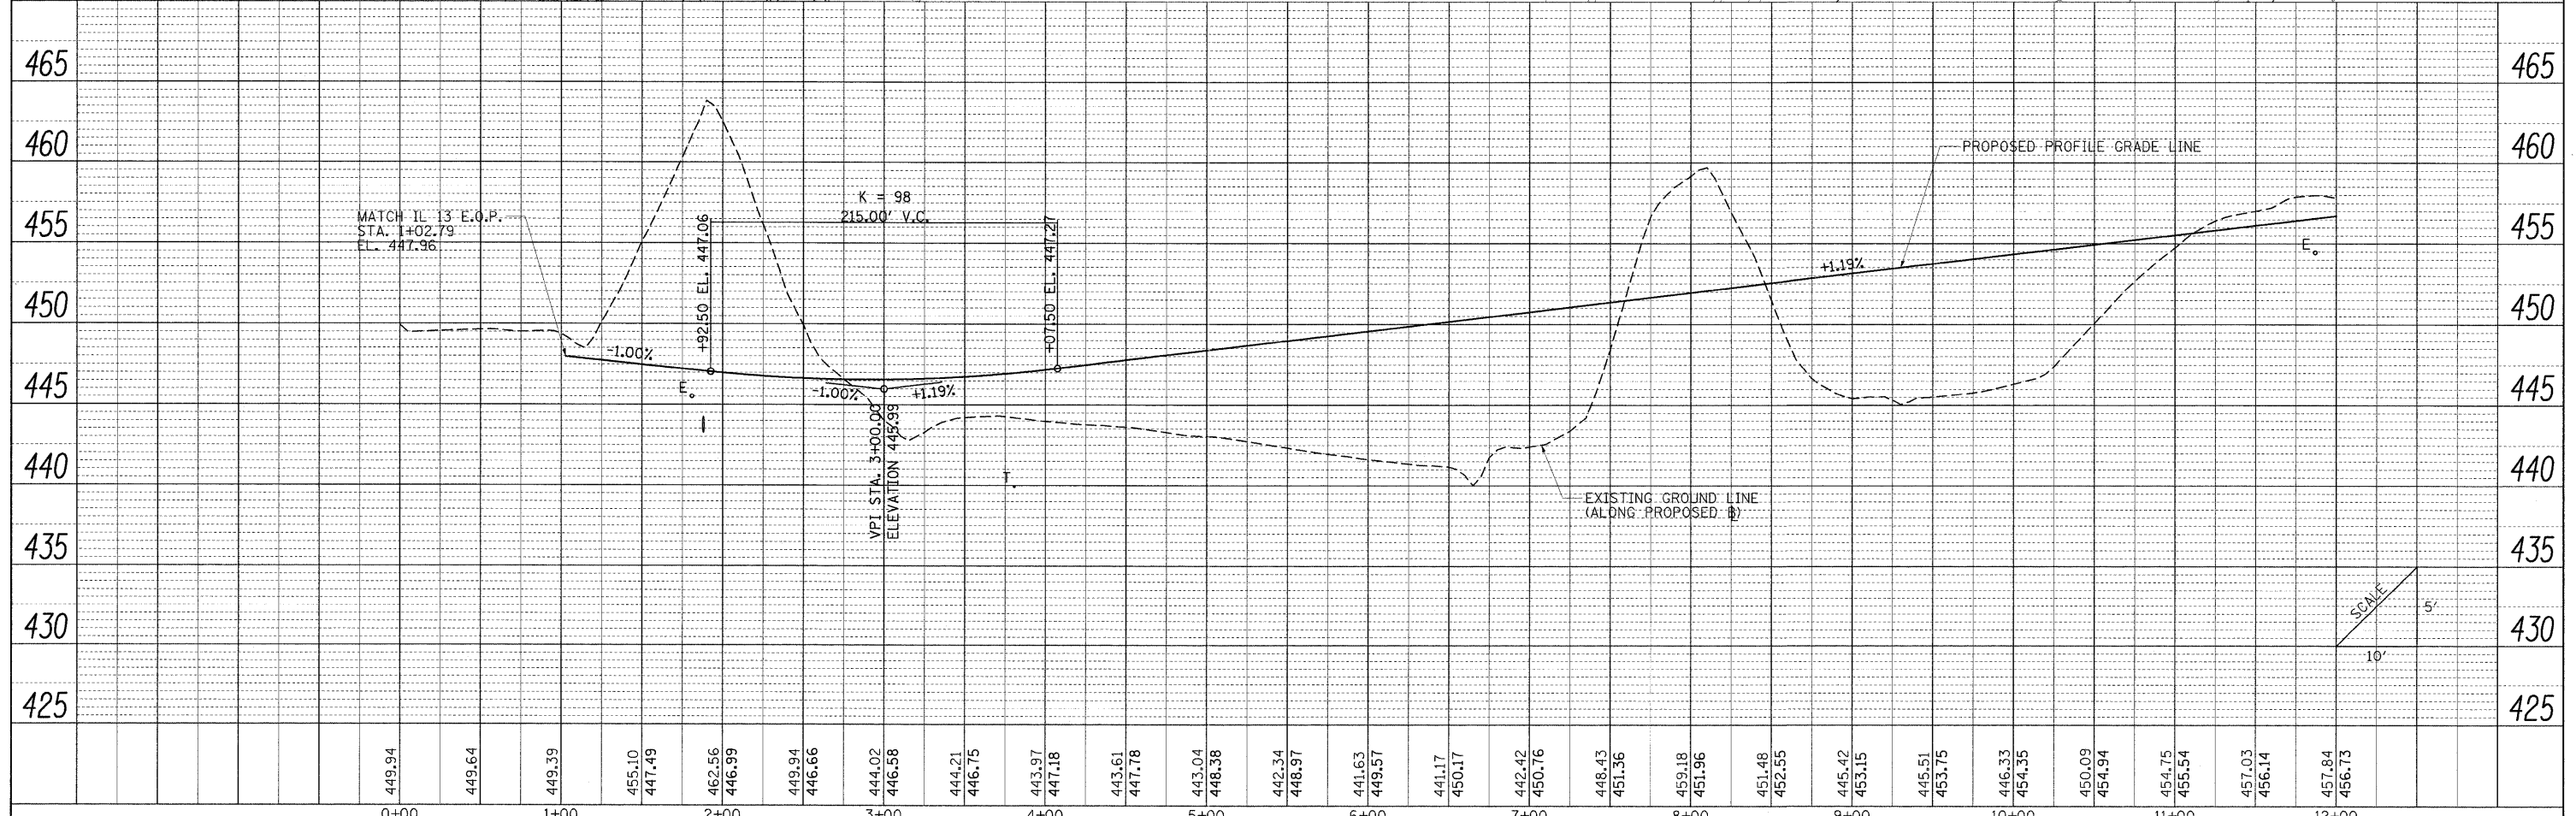


| | | | |
|------|--------------------|----|------|
| PLAN | SURVEYED | BY | DATE |
| | PLOTTED | | |
| | CHECKED | | |
| | NO. OF WAY CHECKED | | |
| | NO. | | |
| | FILE NAME | | |

| | | | |
|---------|--------------------|----|------|
| PROFILE | SURVEYED | BY | DATE |
| | PLOTTED | | |
| | CHECKED | | |
| | NO. OF WAY CHECKED | | |
| | NO. | | |
| | FILE NAME | | |

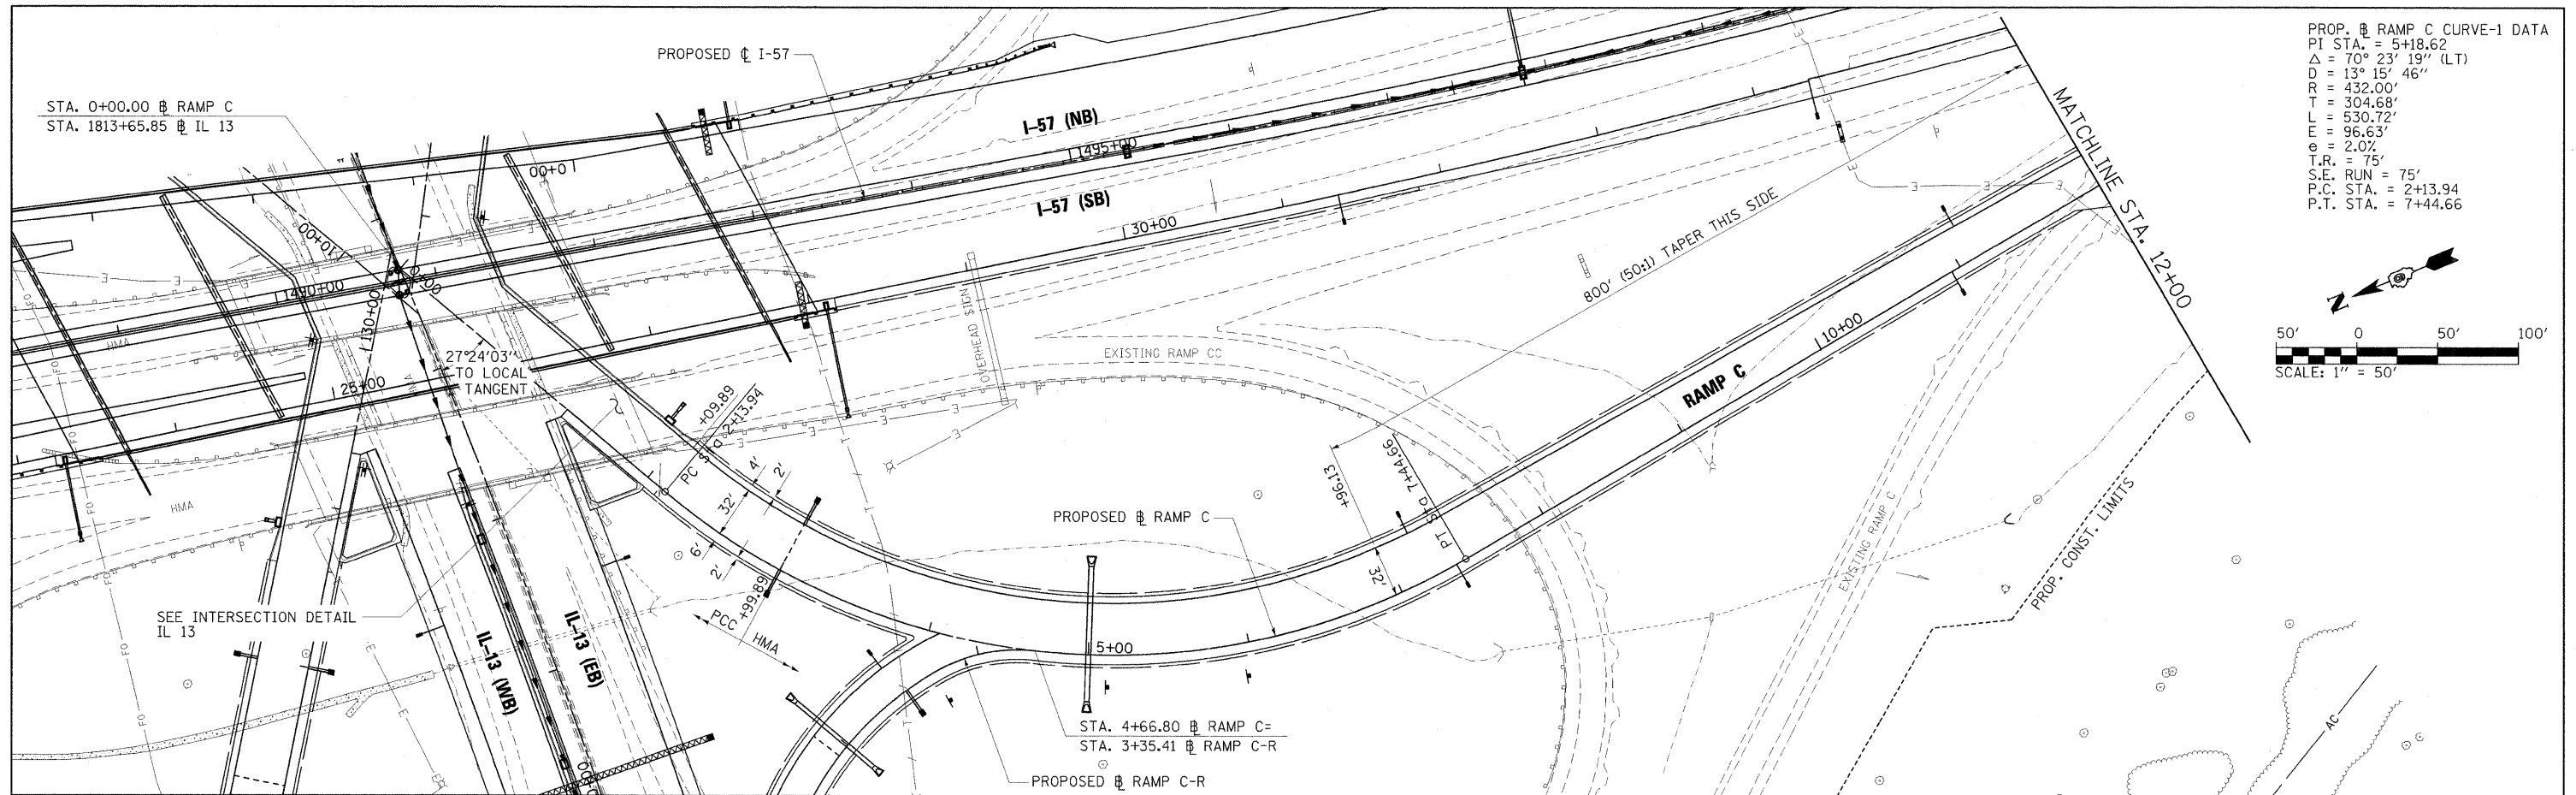

| | | | | | | | | | | |
|--|-----------------------------|-----------------|-----------|---|------------------------------------|---------------------------------|------------|--------|--------------------|-----------|
| FILE NAME = | USER NAME = Brad Downen | DESIGNED - BJD | REVISED - | STATE OF ILLINOIS DEPARTMENT OF TRANSPORTATION | PLAN AND PROFILE RAMP C | F.A. RTE. | SECTION | COUNTY | TOTAL SHEETS | SHEET NO. |
| ... \D978182-sht-plnpr-FRAMP-C-019.dgn | PLOT SCALE = 50.0000' / IN. | DRAWN - RAH | REVISED - | | | • 0X1-6-2HKB-2, HB-1,2; 0X-1R-1 | WILLIAMSON | 968 | 112 | |
| | PLOT DATE = 10/12/2011 | CHECKED - BJD | REVISED - | | | • F.A.I. 57 AND F.A.P. 331 | | | CONTRACT NO. 78182 | |
| | | DATE - 10/07/11 | REVISED - | | | ILLINOIS FED. AID PROJECT | | | | |