
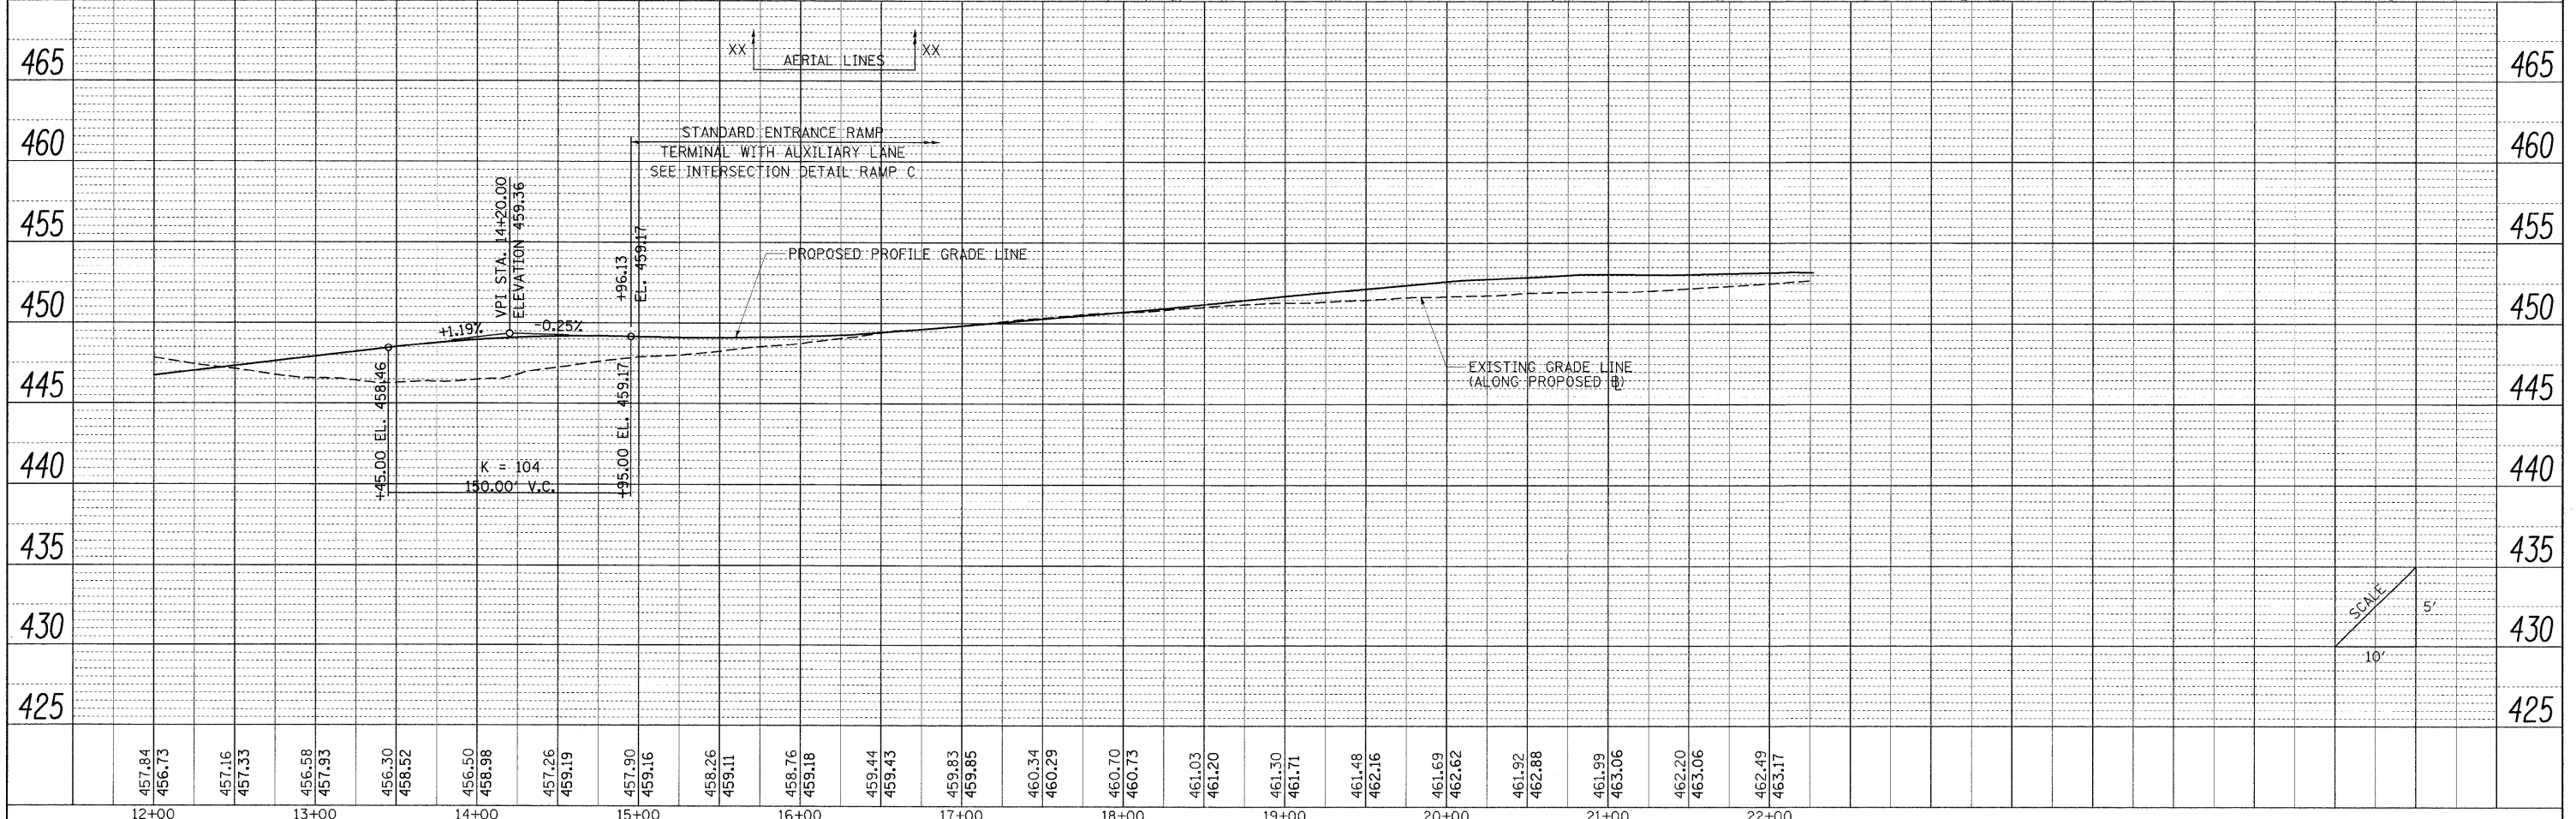


PLAN	SURVEYED	BY	DATE
	PLOTTED		
	CHECKED		
	REVISIONS		
	NOTE BOOK		
	NO.		
	CADD FILE NAME		

PROFILE	SURVEYED	BY	DATE
	PLOTTED		
	CHECKED		
	REVISIONS		
	NOTE BOOK		
	NO.		
	STRUCTURE NOTATIONS CHPO		

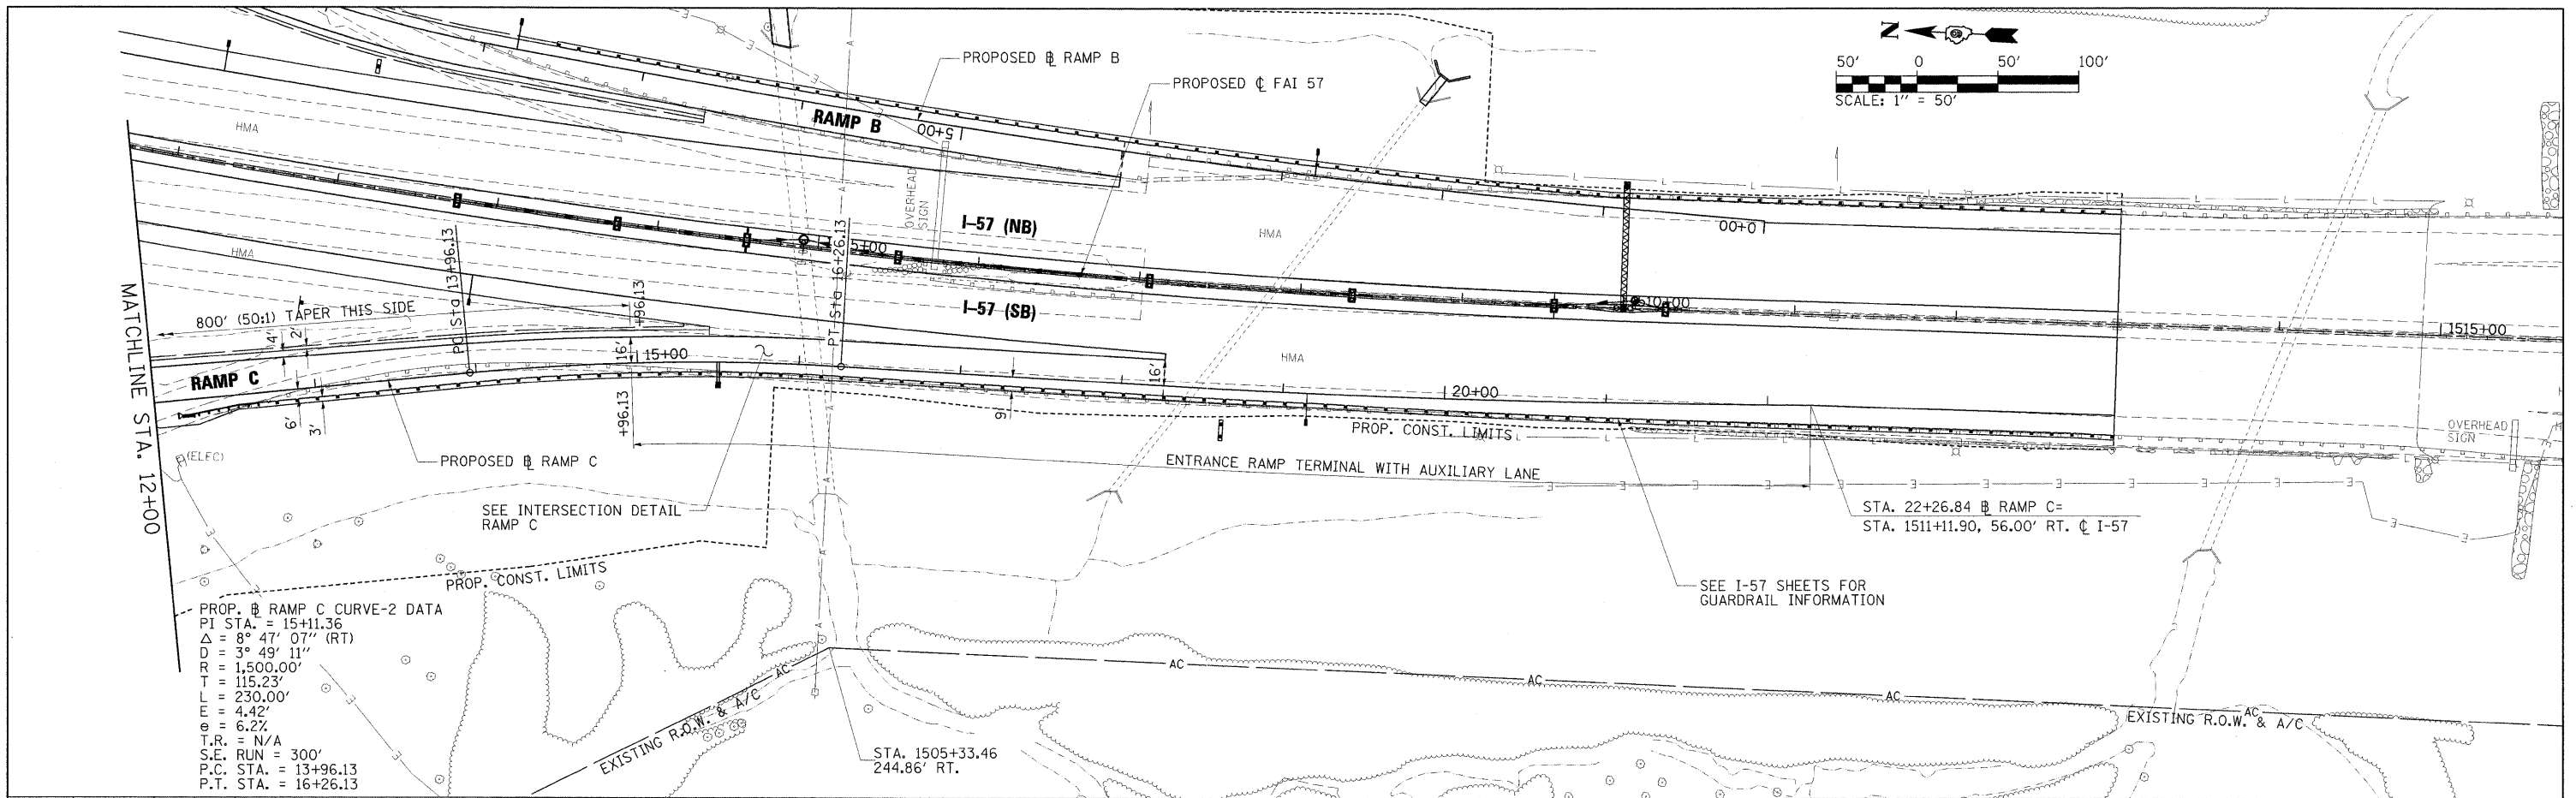

FILE NAME =	USER NAME = Brad Downen	DESIGNED - BJD	REVISED -	STATE OF ILLINOIS DEPARTMENT OF TRANSPORTATION	PLAN AND PROFILE RAMP C	F.A. RTE.	SECTION	COUNTY	TOTAL SHEETS	SHEET NO.
... \D978182-sht-plnpr FRAMP C-020.dgn		DRAWN - RAH	REVISED -			* (X1-6-2)HRK-2, HB-1,2; (1X-1R-1	WILLIAMSON	968	113	
		CHECKED - BJD	REVISED -			* F.A.I. 57 AND F.A.P. 331	CONTRACT NO. 78182			
		DATE - 10/07/11	REVISED -			ILLINOIS FED. AID PROJECT				
PLOT SCALE = 50.0000' / IN.				SCALE: 1" = 50'		SHEET NO. OF SHEETS		STA. 12+00 TO STA. 22+26.84		