


PLAN	SURVEYED	BY	DATE
	PLOTTED		
	NOTE BOOK CHECKED		
	RT. OF WAY CHECKED		
	FILE NAME		

PROFILE	SURVEYED	BY	DATE
	PLOTTED		
	NOTE BOOK CHECKED		
	STRUCTURE NOTATIONS CHECKED		

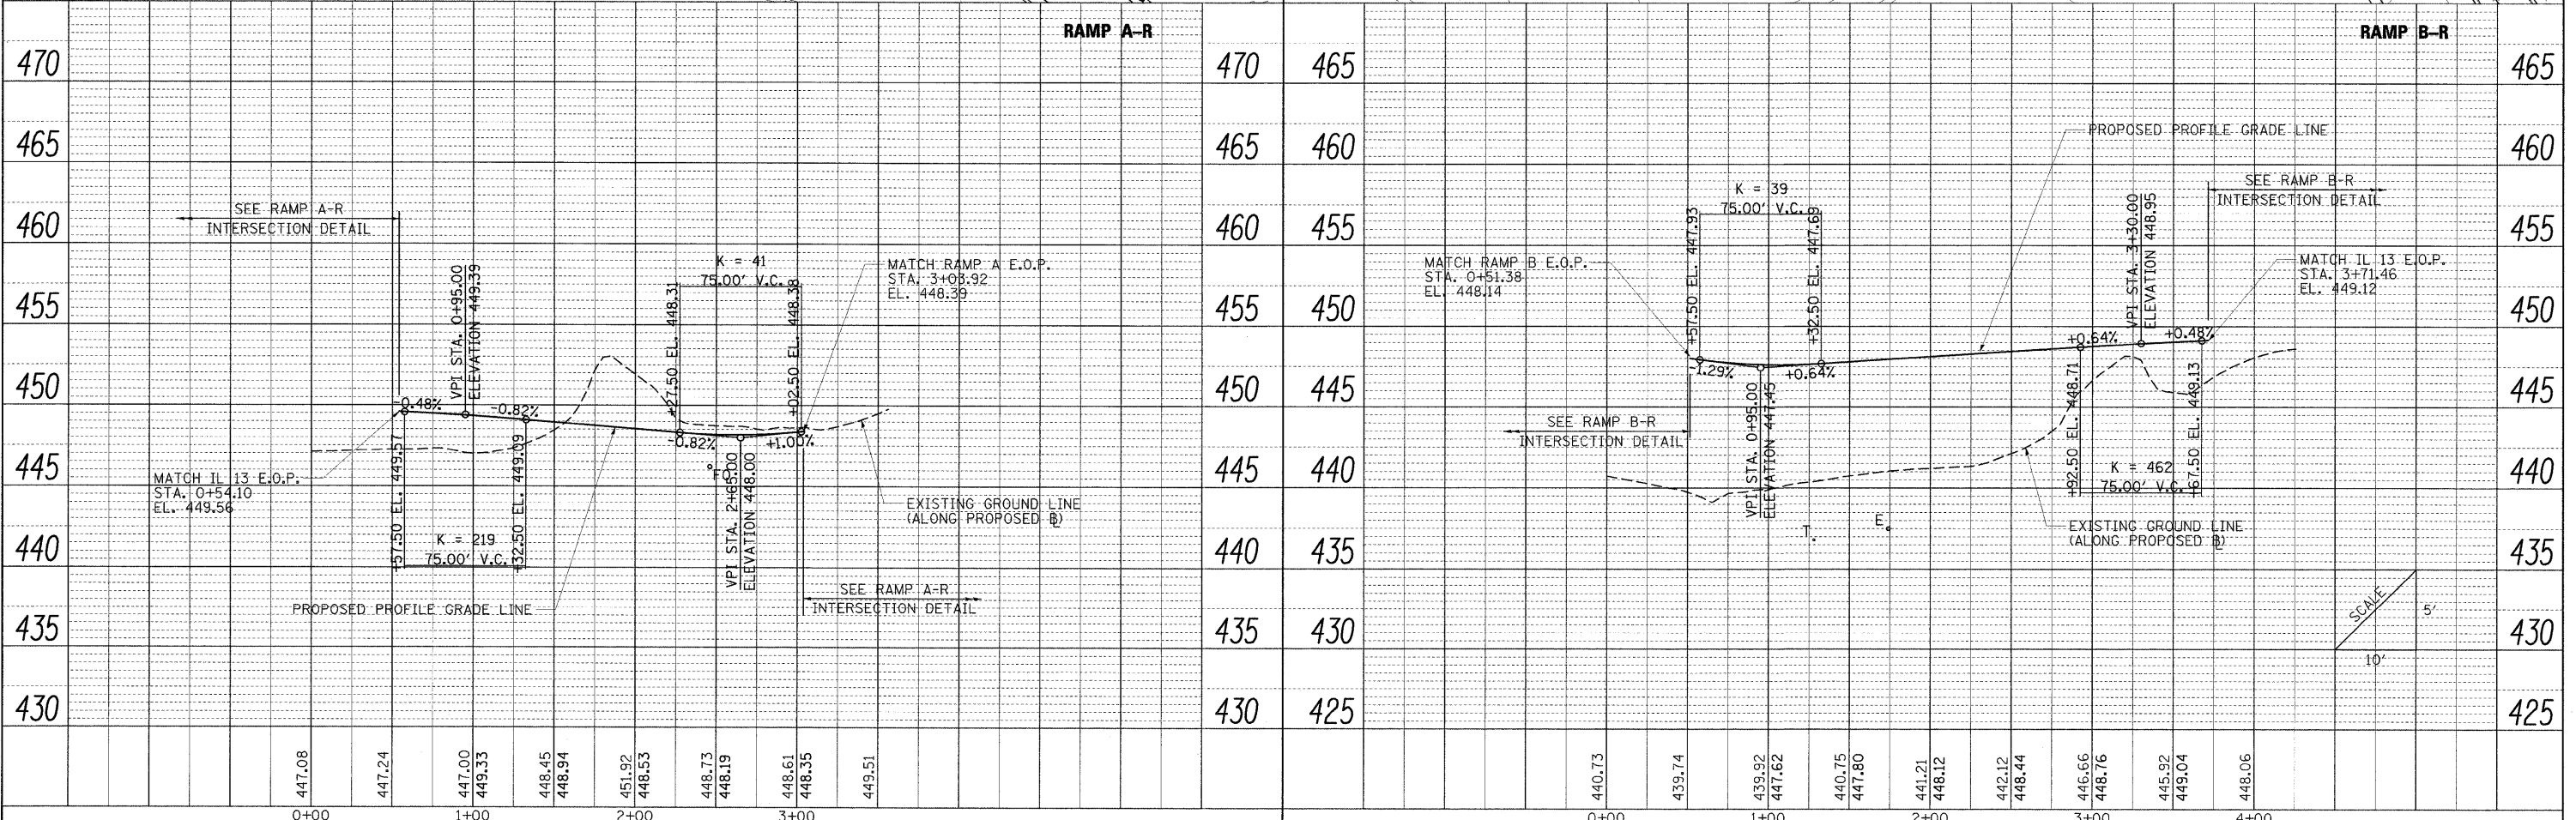

FILE NAME =	USER NAME = Brad Downen	DESIGNED - BJD	REVISED -	<b>STATE OF ILLINOIS DEPARTMENT OF TRANSPORTATION</b>	<b>PLAN AND PROFILE RAMP RIGHT A-B</b>	F.A. RTE.	SECTION	COUNTY	TOTAL SHEETS	SHEET NO.
...N0978182-shr-plnprFRAMP-RT A-B 027.dgn	PLOT SCALE = 50.0000' / IN.	DRAWN - RAH	REVISED -			* 01-6-2HKB-2, HB-1,2; (1X-1R-1	WILLIAMSON	968	120	
	PLOT DATE = 10/12/2011	CHECKED - BJD	REVISED -			* F.A.I. 57 AND F.A.P. 331	CONTRACT NO. 78182			
		DATE - 10/07/11	REVISED -			ILLINOIS FED. AID PROJECT				