
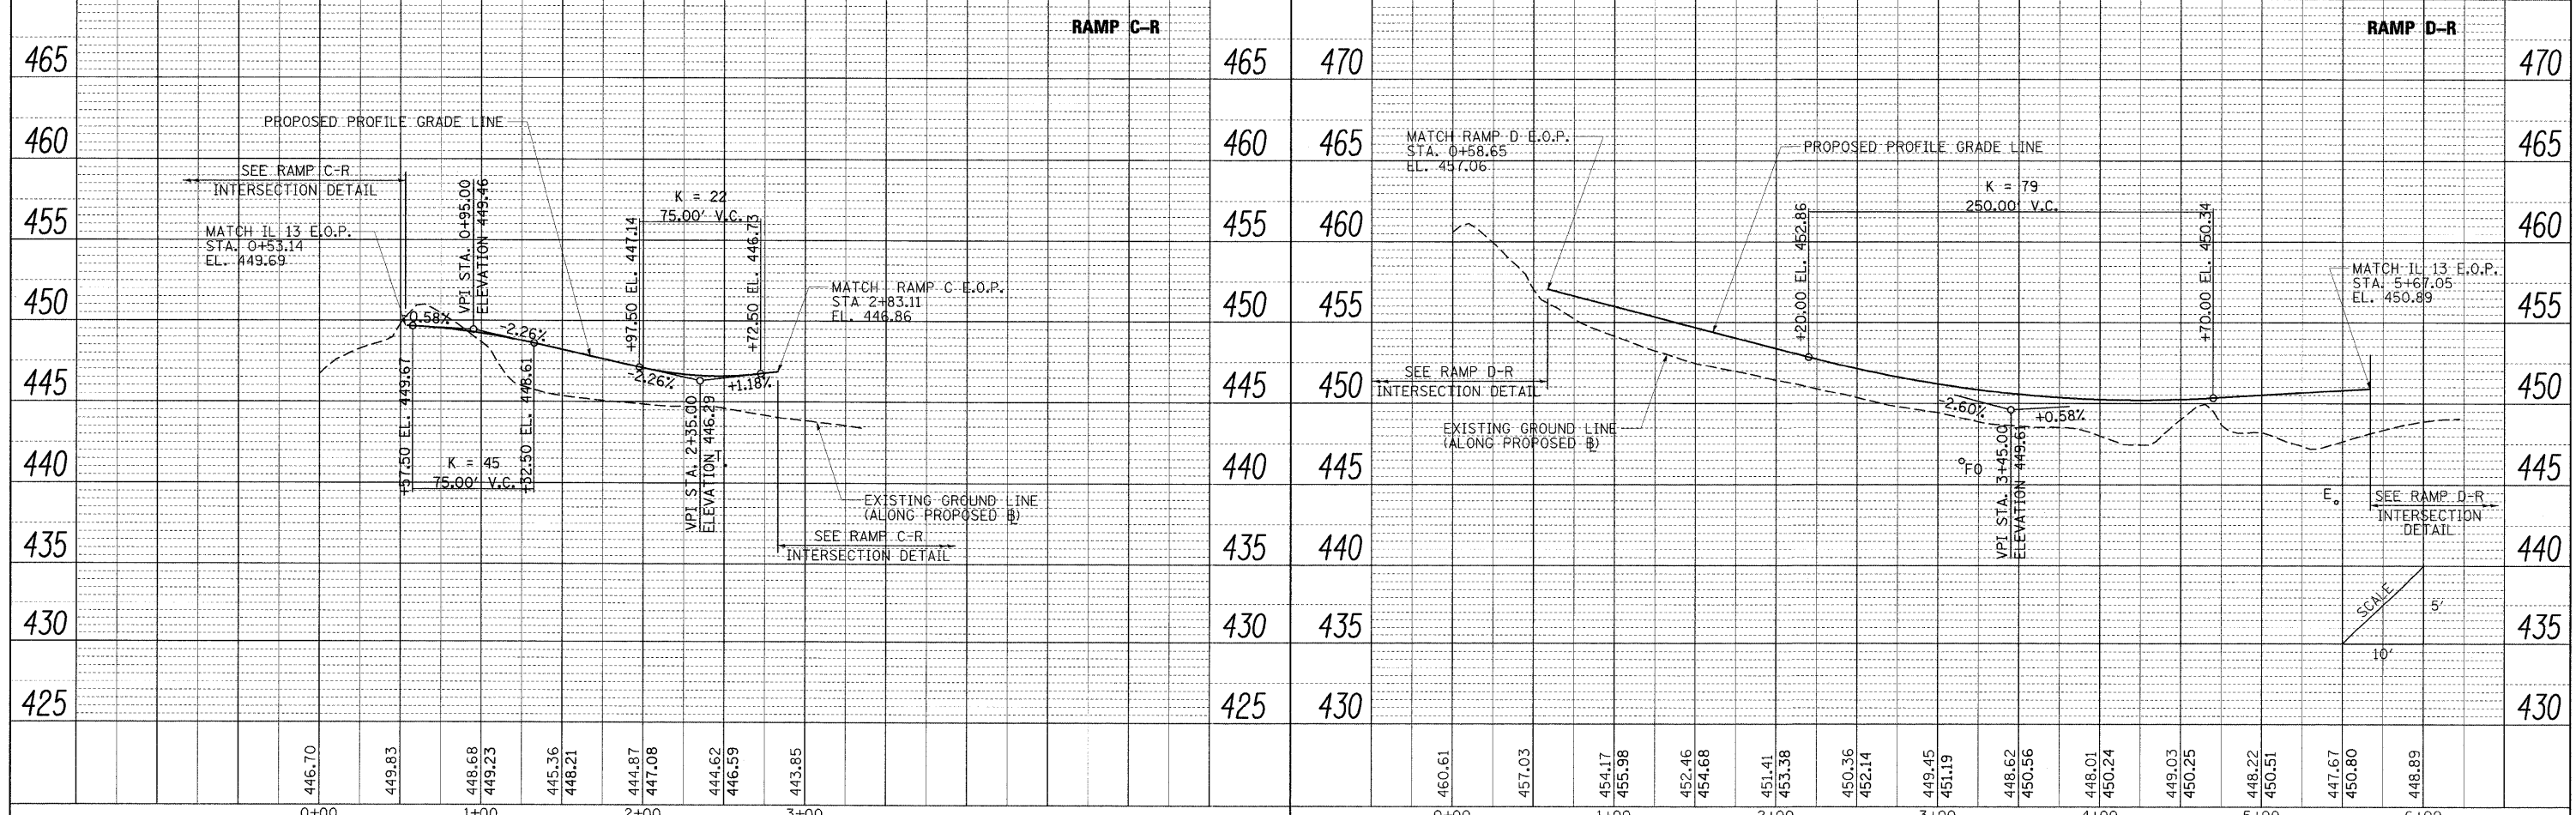
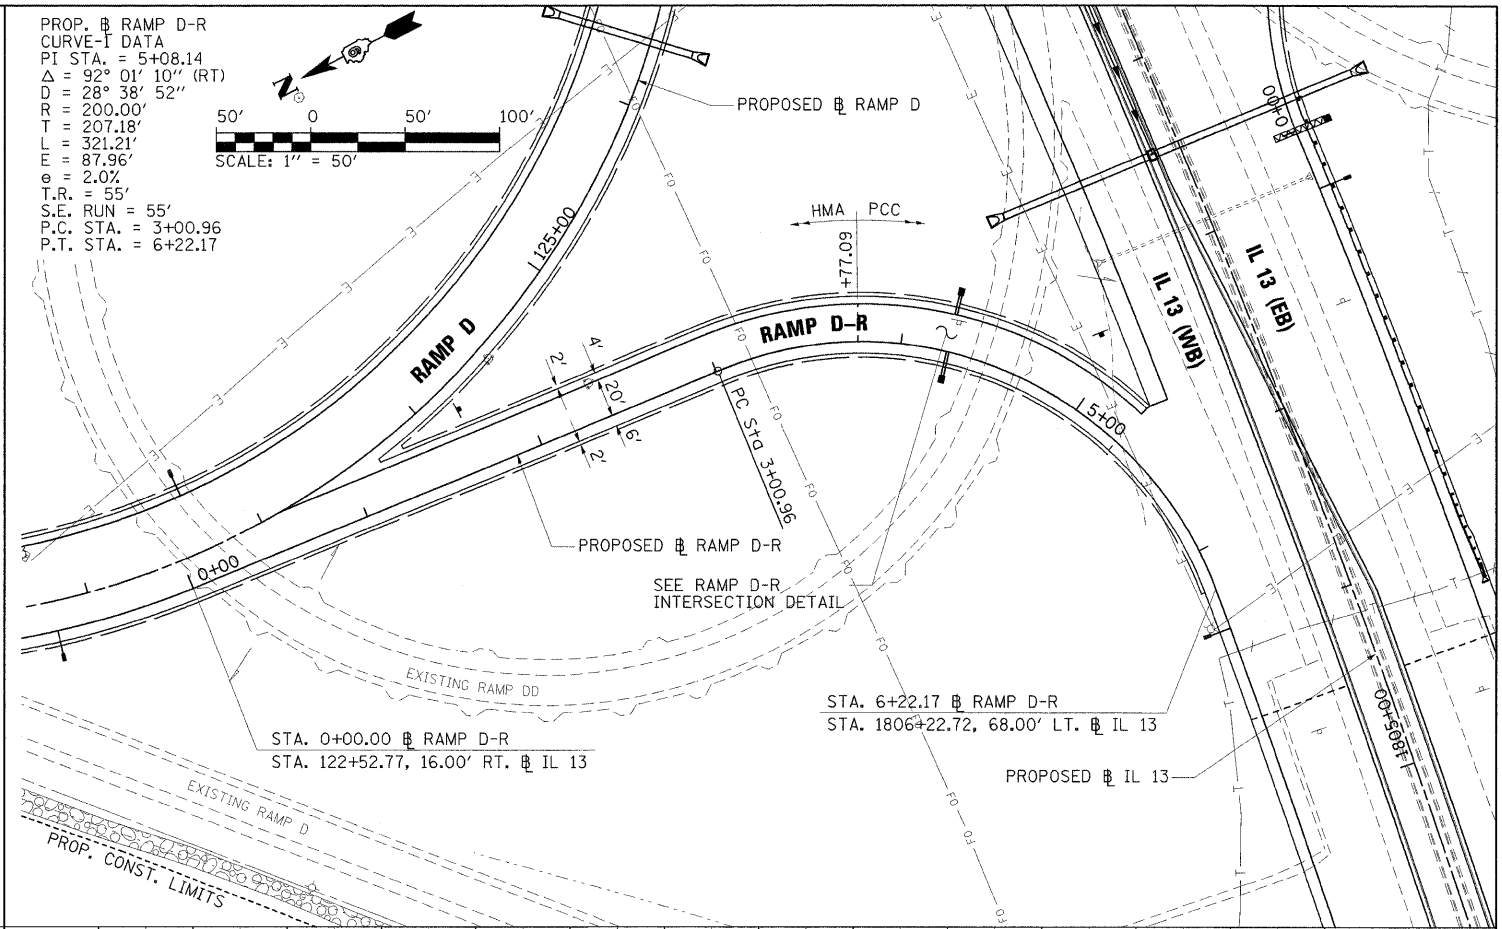


PLAN SURVEYED BY DATE
 PLOTTED BY CHECKED
 NOTE BOOK NO. OF WAY CHECKED
 NO. CAD FILE NAME

PROFILE SURVEYED BY DATE
 PLOTTED BY CHECKED
 NOTE BOOK NO. OF WAY CHECKED
 NO. STRUCTURE NOTATIONS CHKO

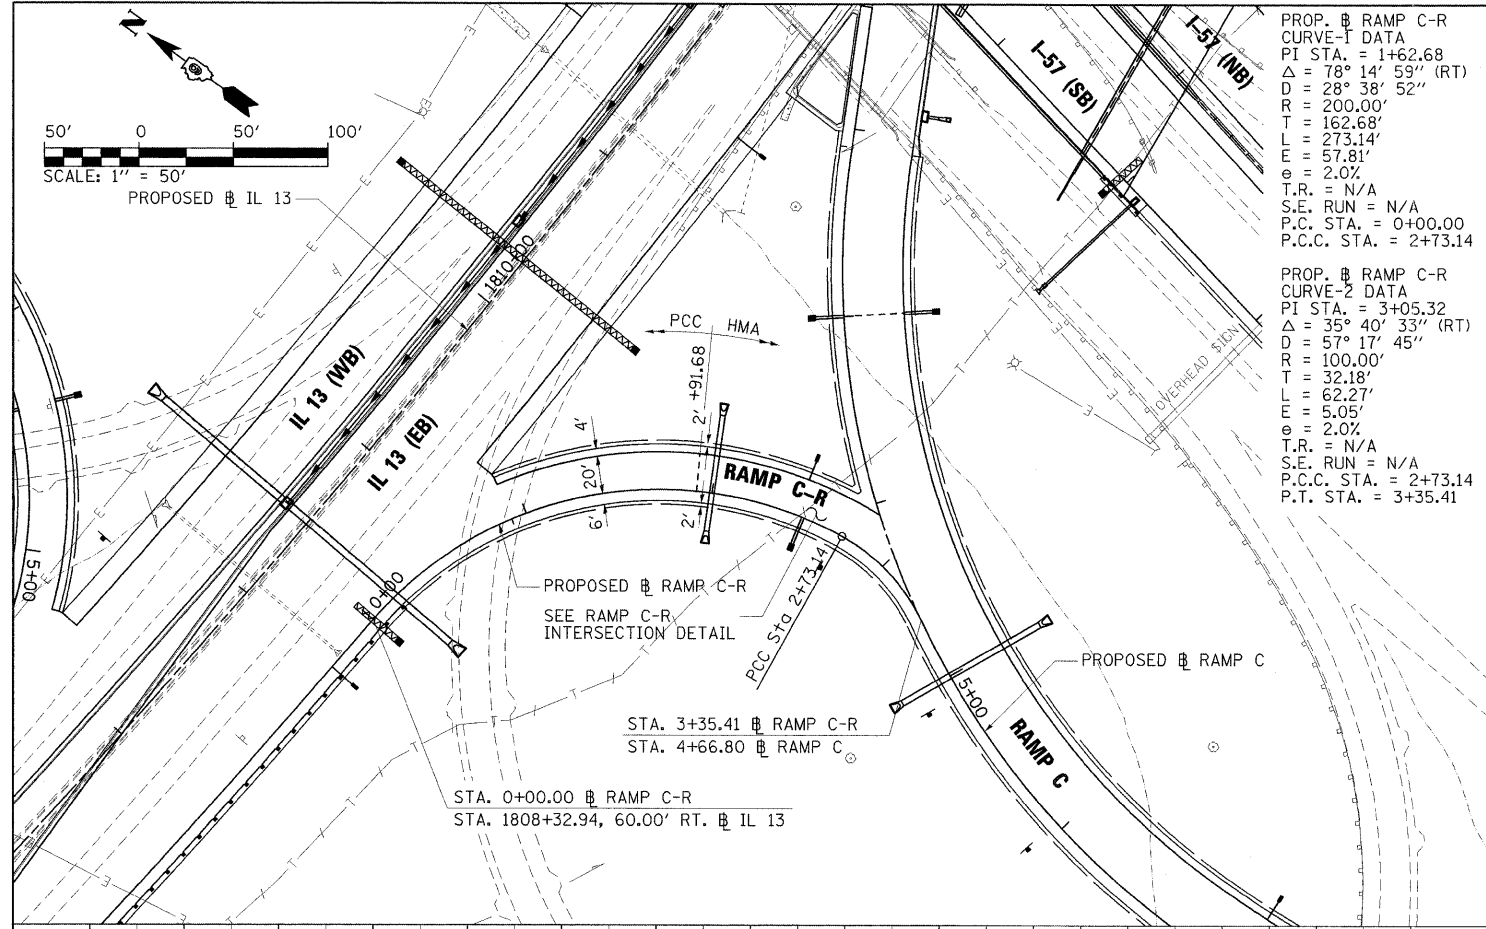

FILE NAME =	USER NAME = Brad Downan	DESIGNED - BJD	REVISED -	STATE OF ILLINOIS DEPARTMENT OF TRANSPORTATION	PLAN AND PROFILE RAMP RIGHT C-D	F.A. RTE.	SECTION	COUNTY	TOTAL SHEETS	SHEET NO.
... \0978182-sht-plnprFRAMP-RT C-D-028.dgn	PLOT SCALE = 50.0000' / IN.	DRAWN - RAH	REVISED -			• (X1-6-2)HBK-2, HB-1,2; (IX-1R-1	WILLIAMSON	968	121	
PLOT DATE = 10/12/2011	DATE = 10/07/11	CHECKED - BJD	REVISED -			• F.A.I. 57 AND F.A.P. 331	CONTRACT NO. 78182	ILLINOIS FED. AID PROJECT		
		DATE - 10/07/11	REVISED -							