


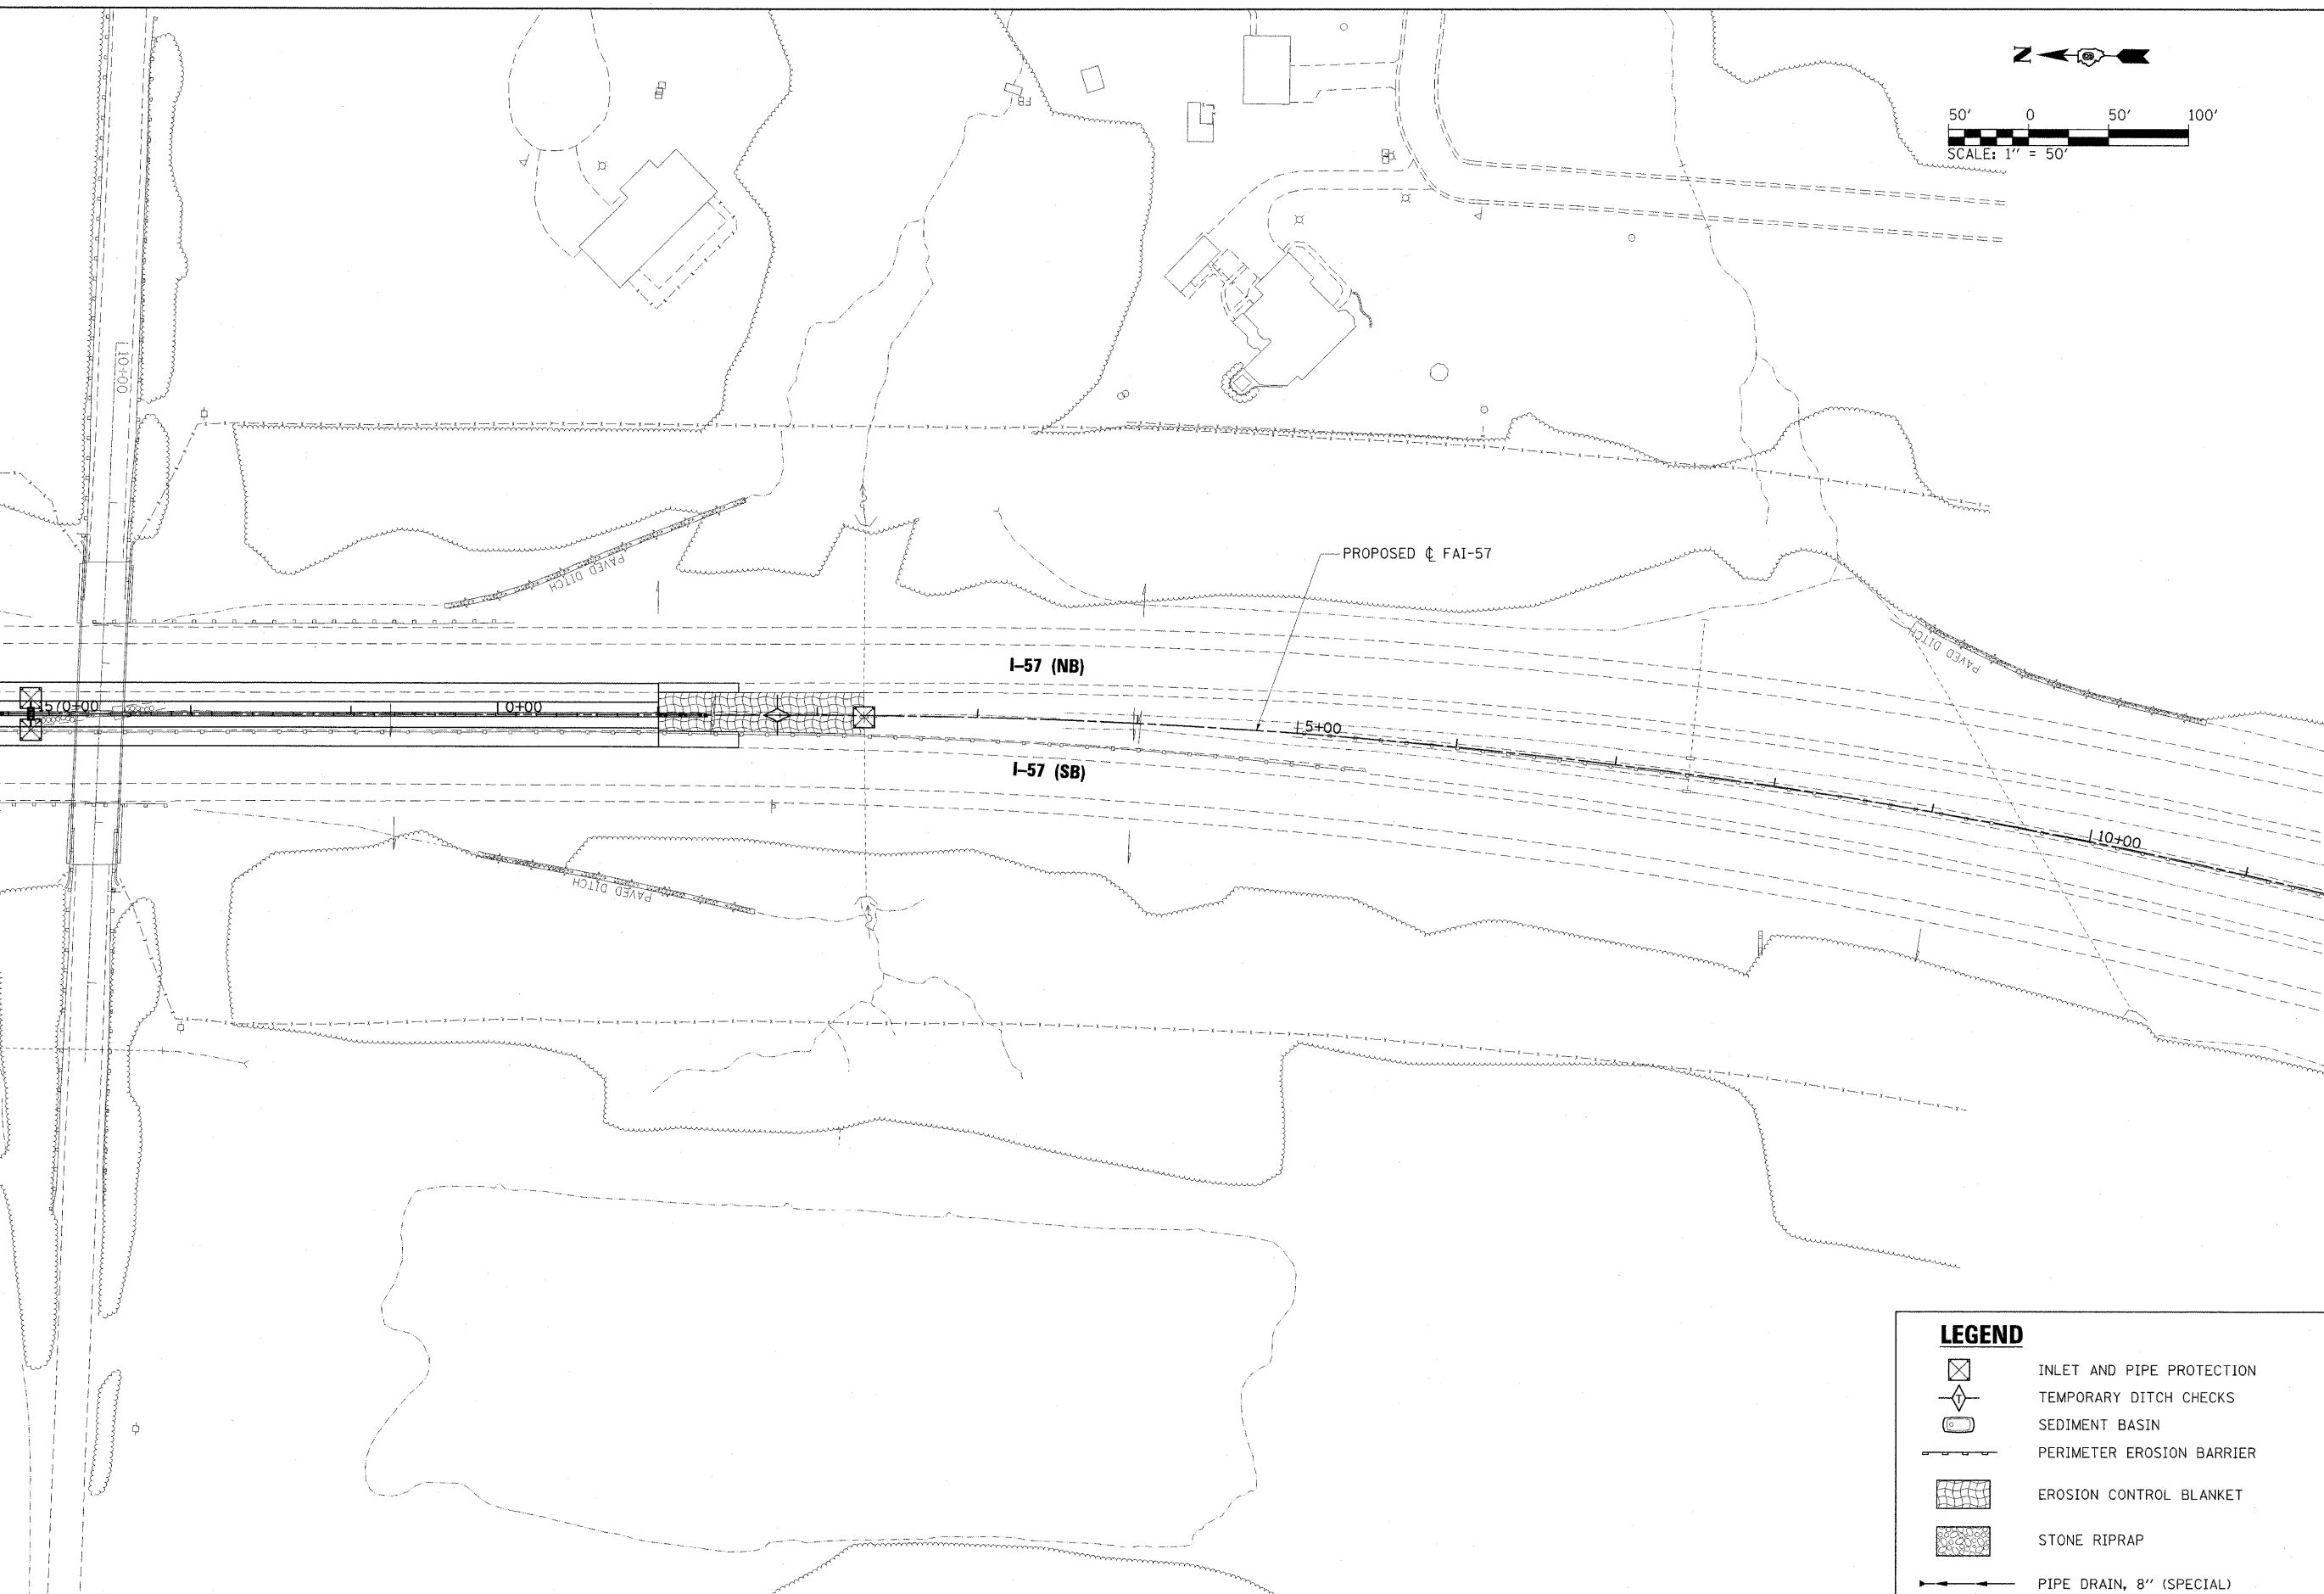

50' 0 50' 100'  
SCALE: 1" = 50'

MATCHLINE STA. 1569+00



LEGEND	
	INLET AND PIPE PROTECTION
	TEMPORARY DITCH CHECKS
	SEDIMENT BASIN
	PERIMETER EROSION BARRIER
	EROSION CONTROL BLANKET
	STONE RIPRAP
	PIPE DRAIN, 8" (SPECIAL)

FILE NAME = ...\\D978182-sht-Eros\I57_011.dgn	USER NAME = Rob Heady	DESIGNED - AOO	REVISED -
		DRAWN - RAH	REVISED -
		CHECKED - BJD	REVISED -
		DATE - 10/07/11	REVISED -

**STATE OF ILLINOIS  
DEPARTMENT OF TRANSPORTATION**

SCALE: 1" = 50'	SHEET NO.	OF	SHEETS	STA. 1569+00	TO STA. 1569+00
-----------------	-----------	----	--------	--------------	-----------------

**EROSION CONTROL  
INTERSTATE 57**

F.A. RTE.	SECTION	COUNTY	TOTAL SHEETS	SHEET NO.
• (X1-6-2)HBK-2, HB-1,2; (X1-1R-1)		WILLIAMSON	968	293
• F.A.I. 57 AND F.A.P. 331			CONTRACT NO. 78182	
ILLINOIS FED. AID PROJECT				