
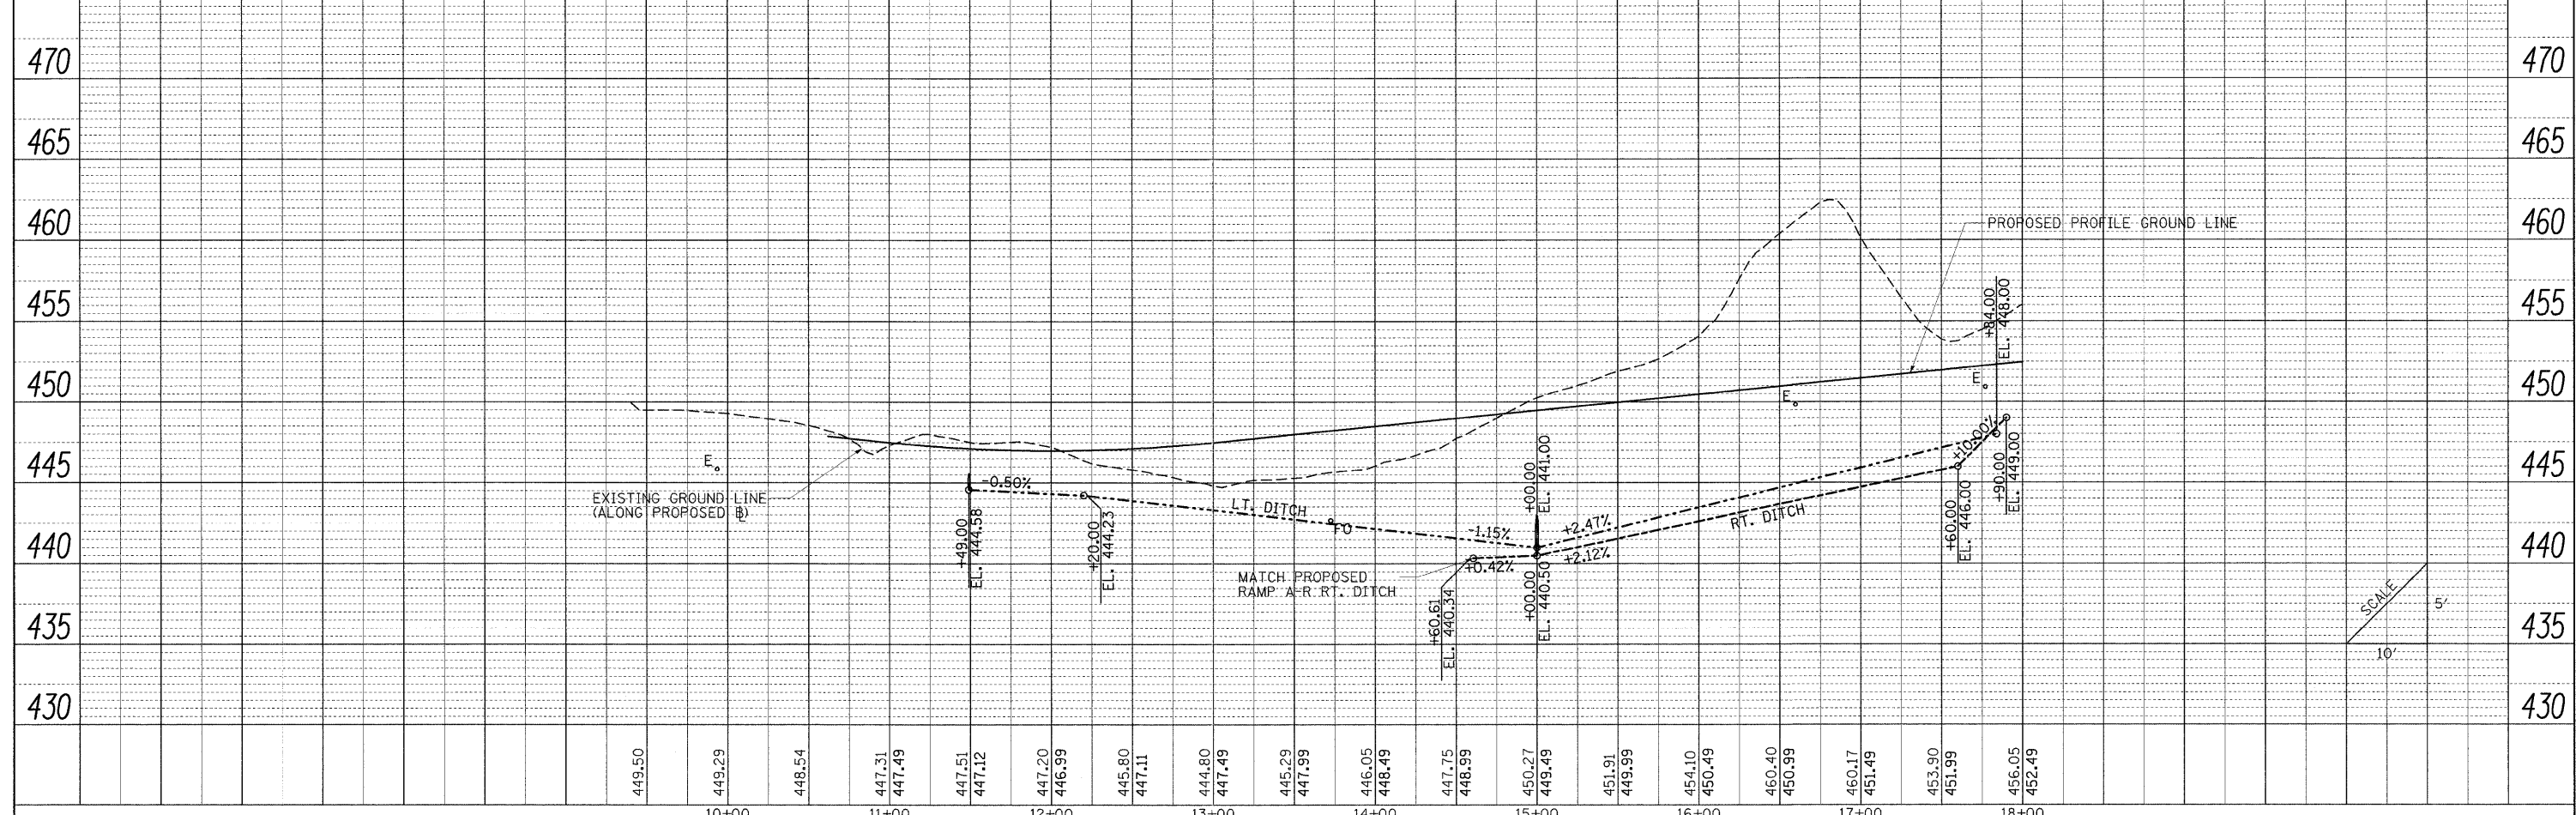
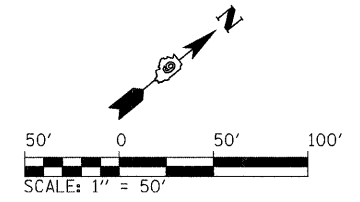


PLAN	SURVEYED	DATE
	PLOTTED	
	GRADES CHECKED	
	STRUCTURE NOTATIONS OK'D	
	NOTE BOOK	
	NO.	
	BY	
	DATE	

PROFILE	SURVEYED	DATE
	PLOTTED	
	GRADES CHECKED	
	STRUCTURE NOTATIONS OK'D	
	NOTE BOOK	
	NO.	
	BY	
	DATE	

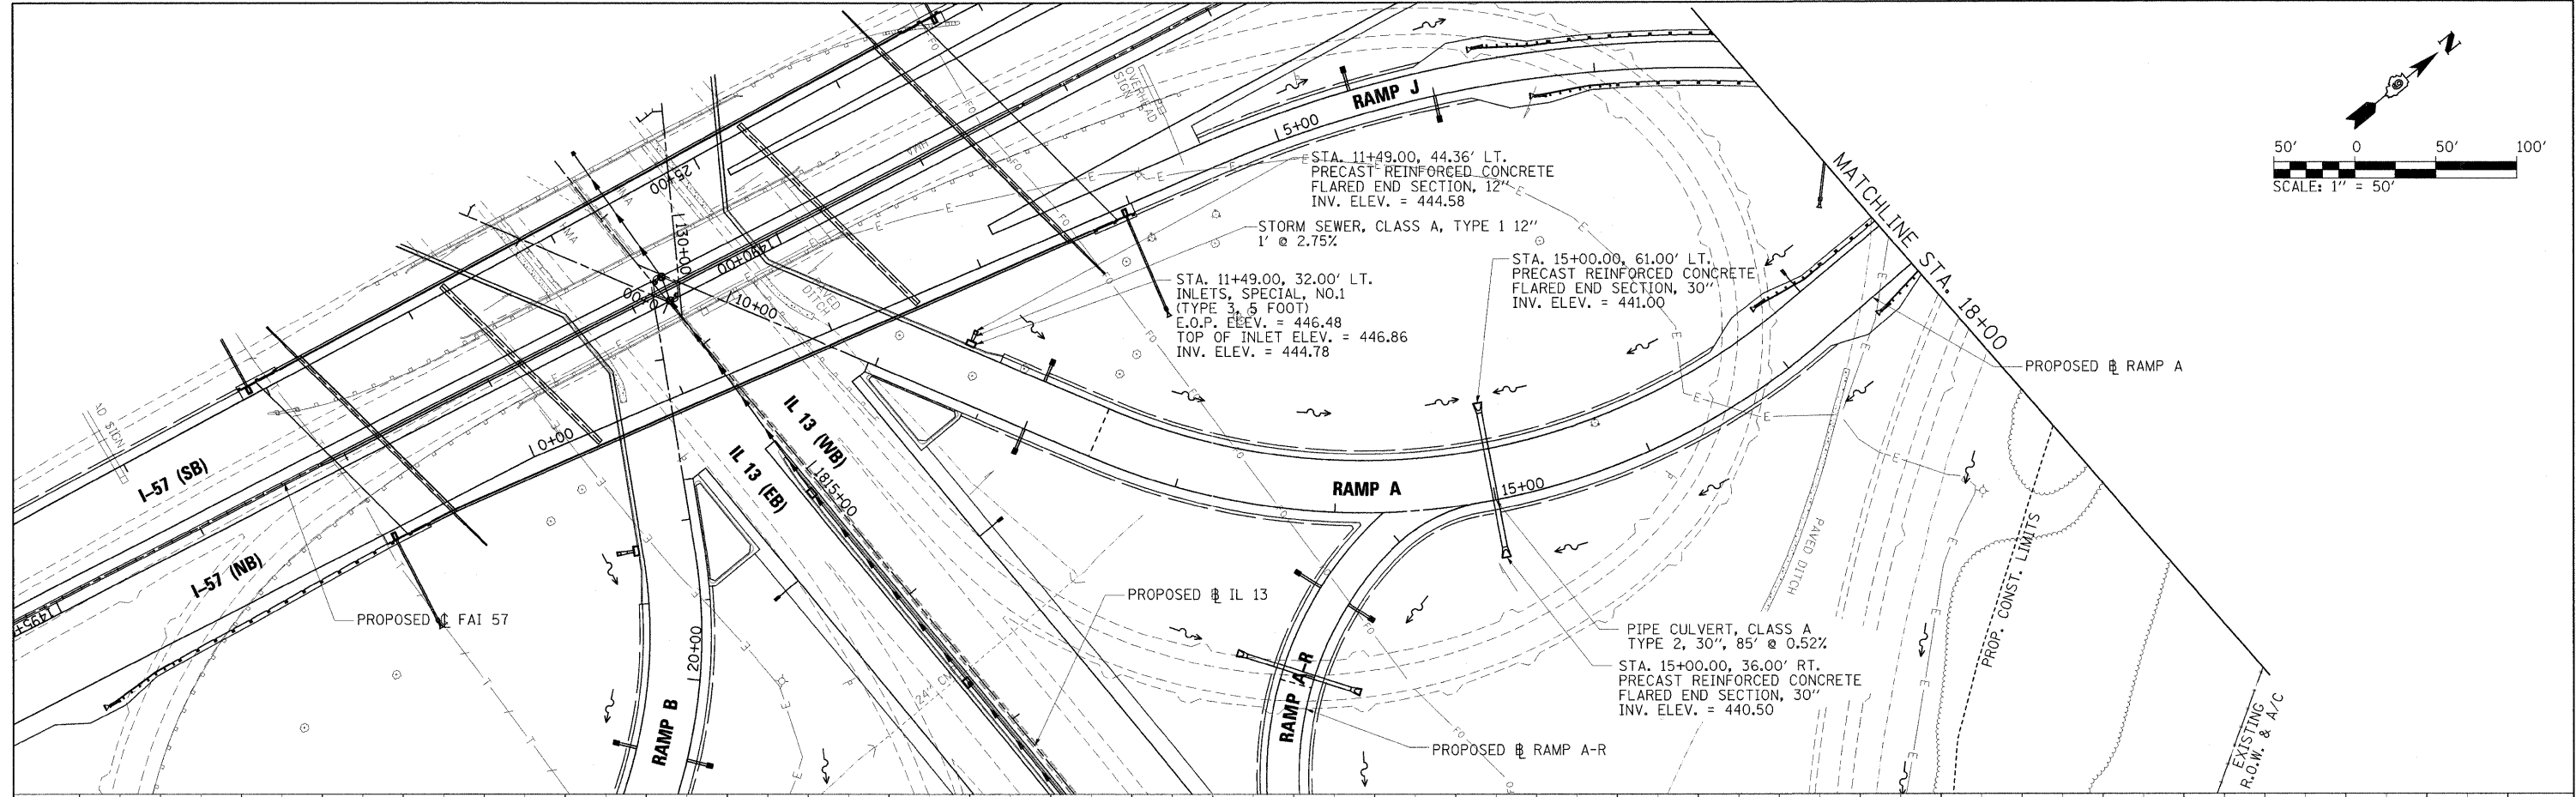

FILE NAME = ...10978182-sht-d-rampA-015.dgn	USER NAME = Brad Downen	DESIGNED - SCD / BMB	REVISED -	STATE OF ILLINOIS DEPARTMENT OF TRANSPORTATION	DRAINAGE PLAN AND PROFILE RAMP A	F.A. RTE.	SECTION	COUNTY	TOTAL SHEETS	SHEET NO.
	PLOT SCALE = 50.0000' / IN.	DRAWN - JEB / RAH	REVISED -			* (X1-6-2)HBK-2, HB-1,2; (X-1)R-1	WILLIAMSON	968	316	
	PLOT DATE = 10/12/2011	CHECKED - SCD / BJD	REVISED -			* F.A.I. 57 AND F.A.P. 331	CONTRACT NO. 78182	ILLINOIS FED. AID PROJECT		
		DATE - 10/07/11	REVISED -			SCALE: 1" = 50'	SHEET NO. OF SHEETS	STA. 9+40.38 TO STA. 18+00		