
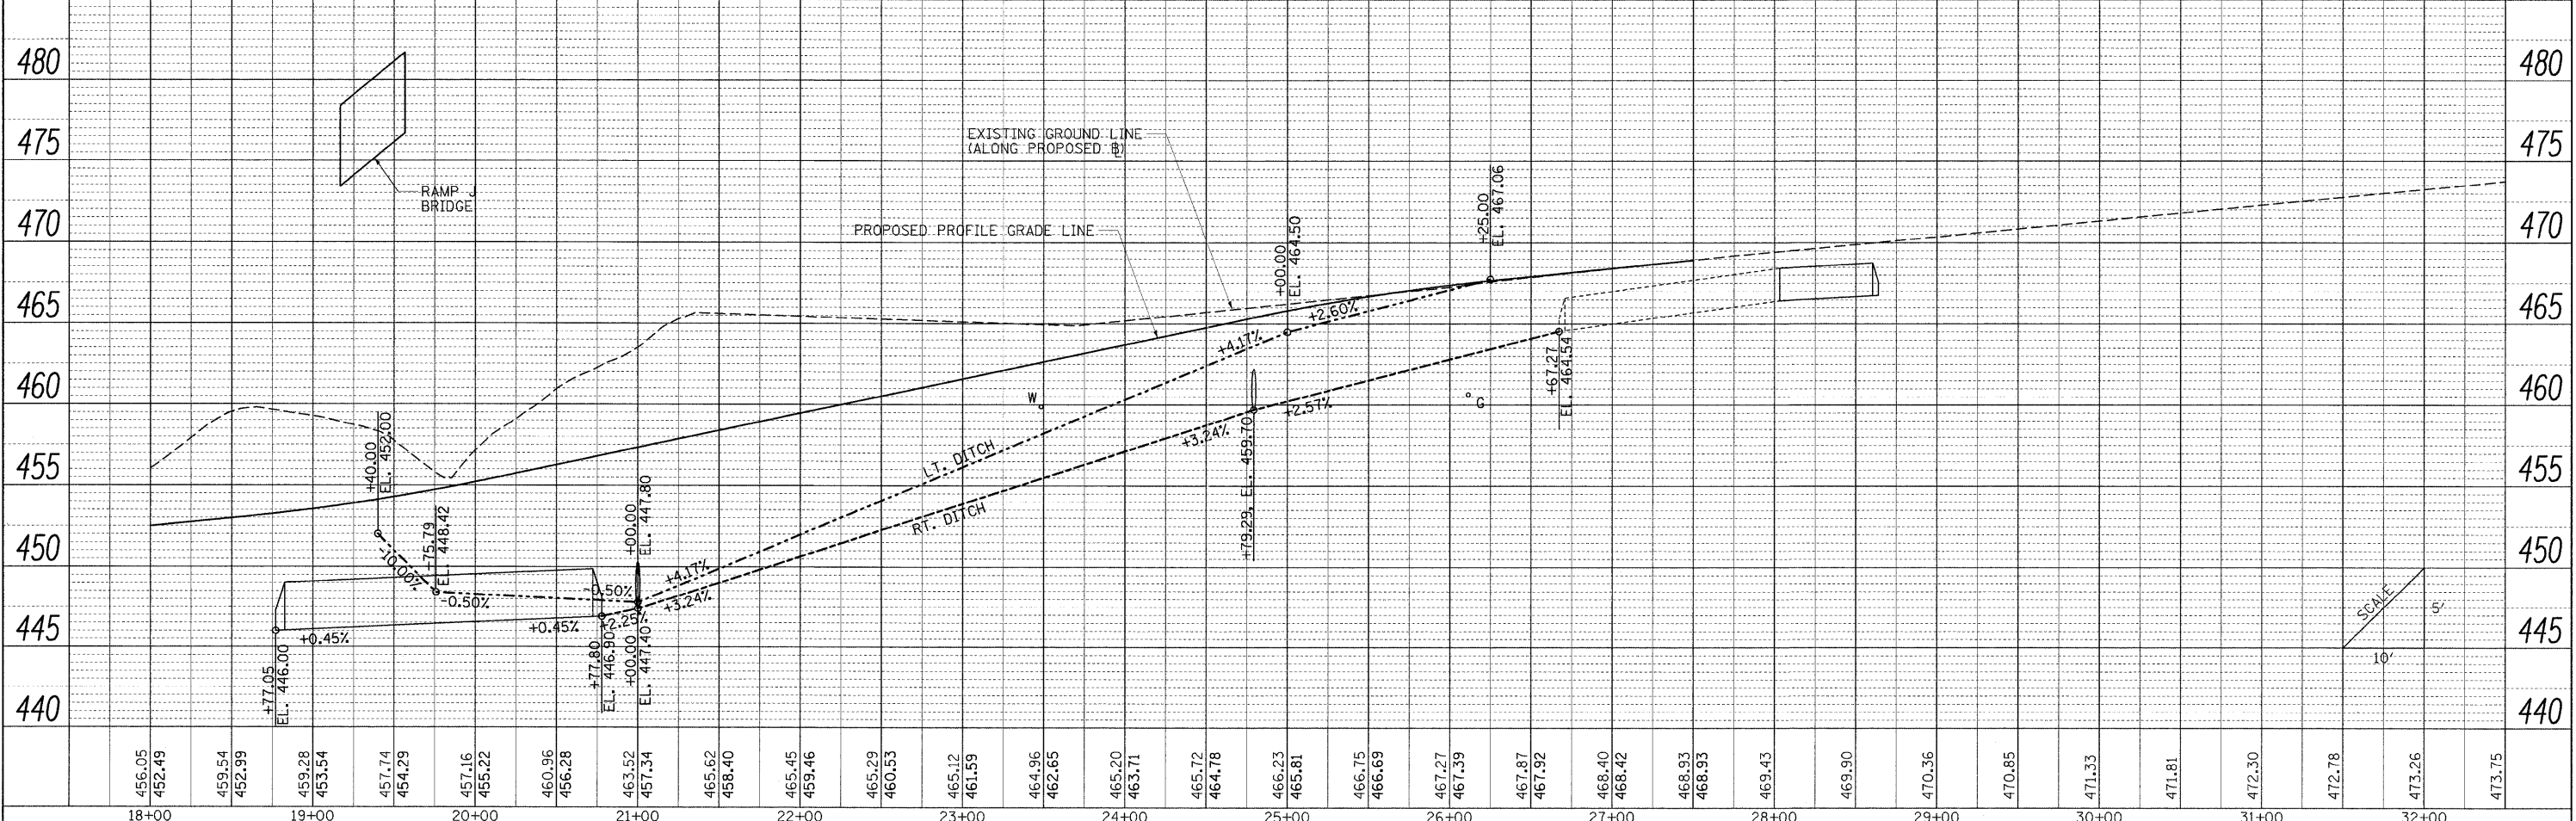


PLAN	SURVEYED	BY	DATE
	NOTED		
	NOTED		
	NOTED		
	NOTED		

PROFILE	SURVEYED	BY	DATE
	NOTED		
	NOTED		
	NOTED		
	NOTED		

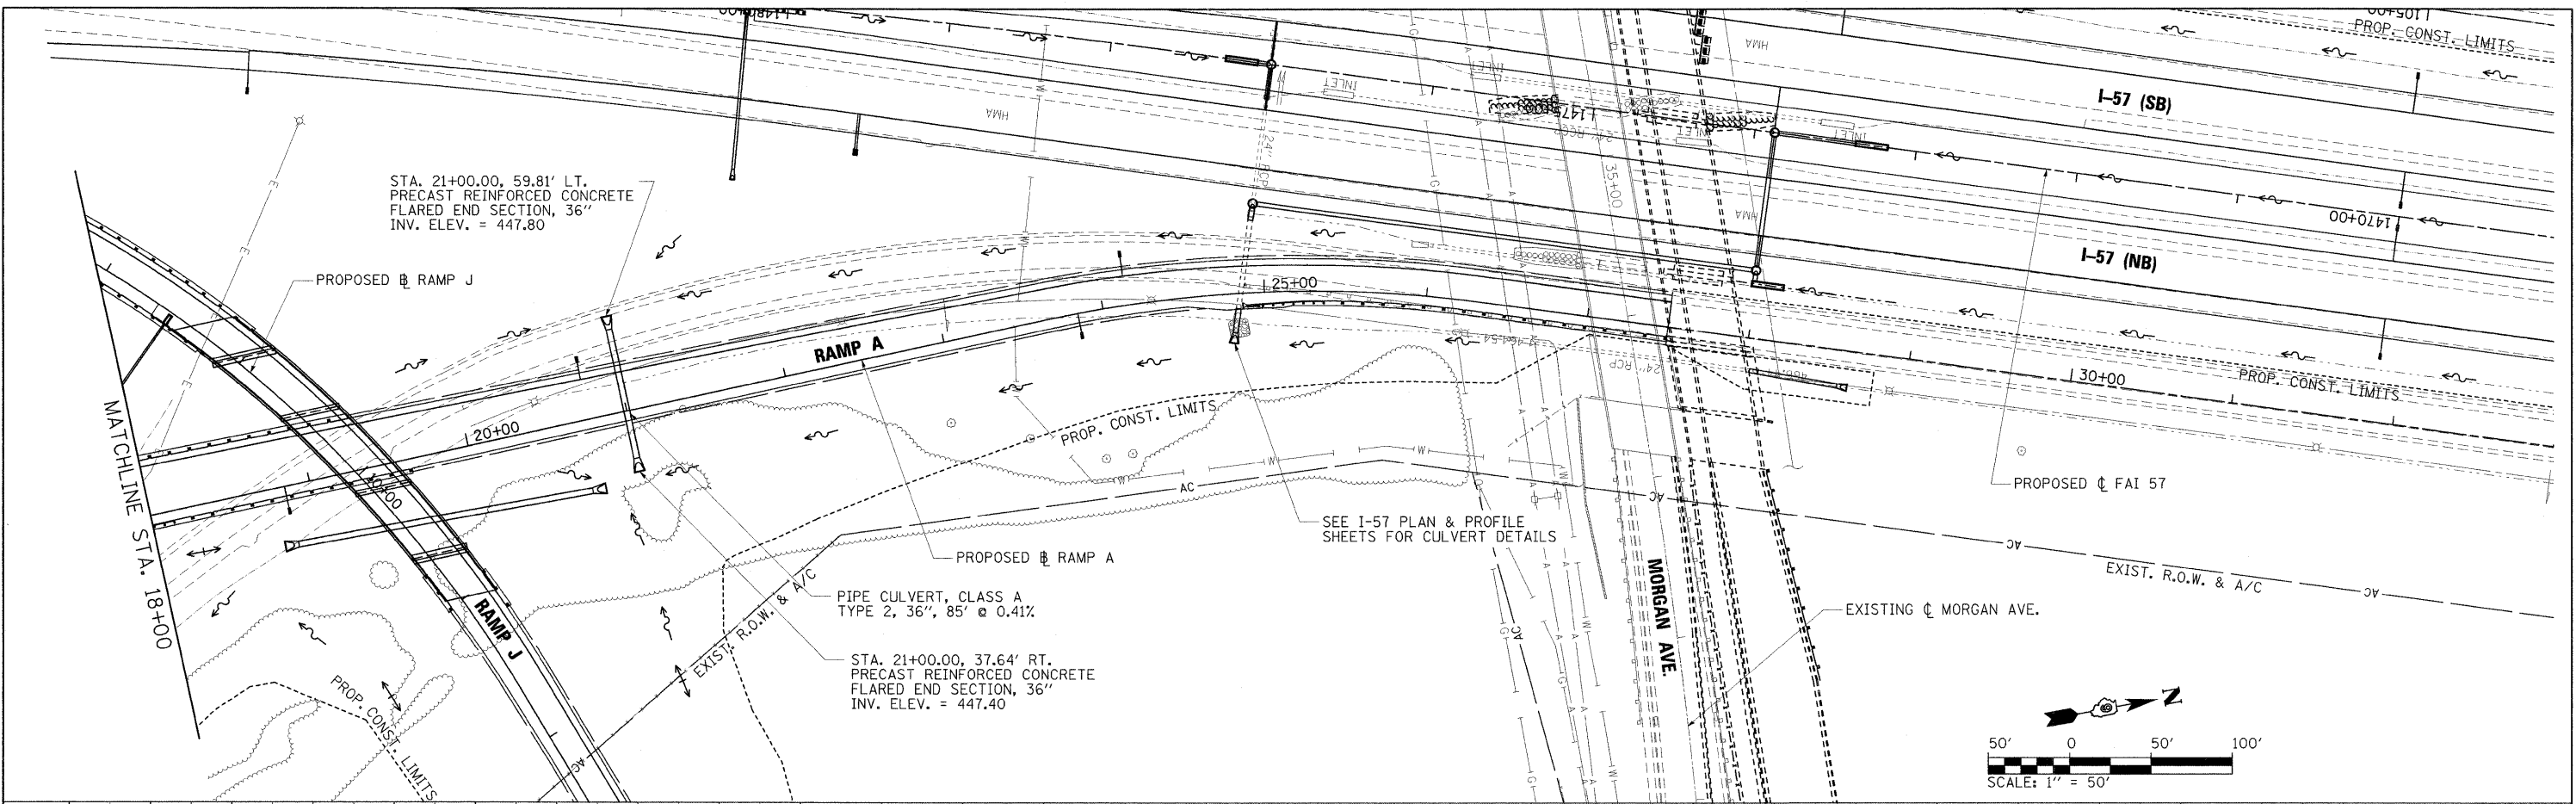

FILE NAME = ... \D978182-sht-drainRAMP A-016.dgn	USER NAME = Brad Downen	DESIGNED - SCD / BMB	REVISED -	<p align="center">STATE OF ILLINOIS DEPARTMENT OF TRANSPORTATION</p> <p align="center">DRAINAGE PLAN AND PROFILE RAMP A</p> <p>SCALE: 1" = 50' SHEET NO. OF SHEETS STA. 18+00 TO STA. 32+50</p>	F.A. RTE.	SECTION	COUNTY	TOTAL SHEETS	SHEET NO.
	PLOT SCALE = 50.0000' / IN.	CHECKED - JEB / RAH	REVISED -		• (X1-6-2)HBK-2, HB-1,2; (1X-1R-1)	WILLIAMSON	968	317	
	PLOT DATE = 10/12/2011	DATE - 10/07/11	REVISED -		• F.A.I. 57 AND F.A.P. 331				

CONTRACT NO. 78182
ILLINOIS FED. AID PROJECT