
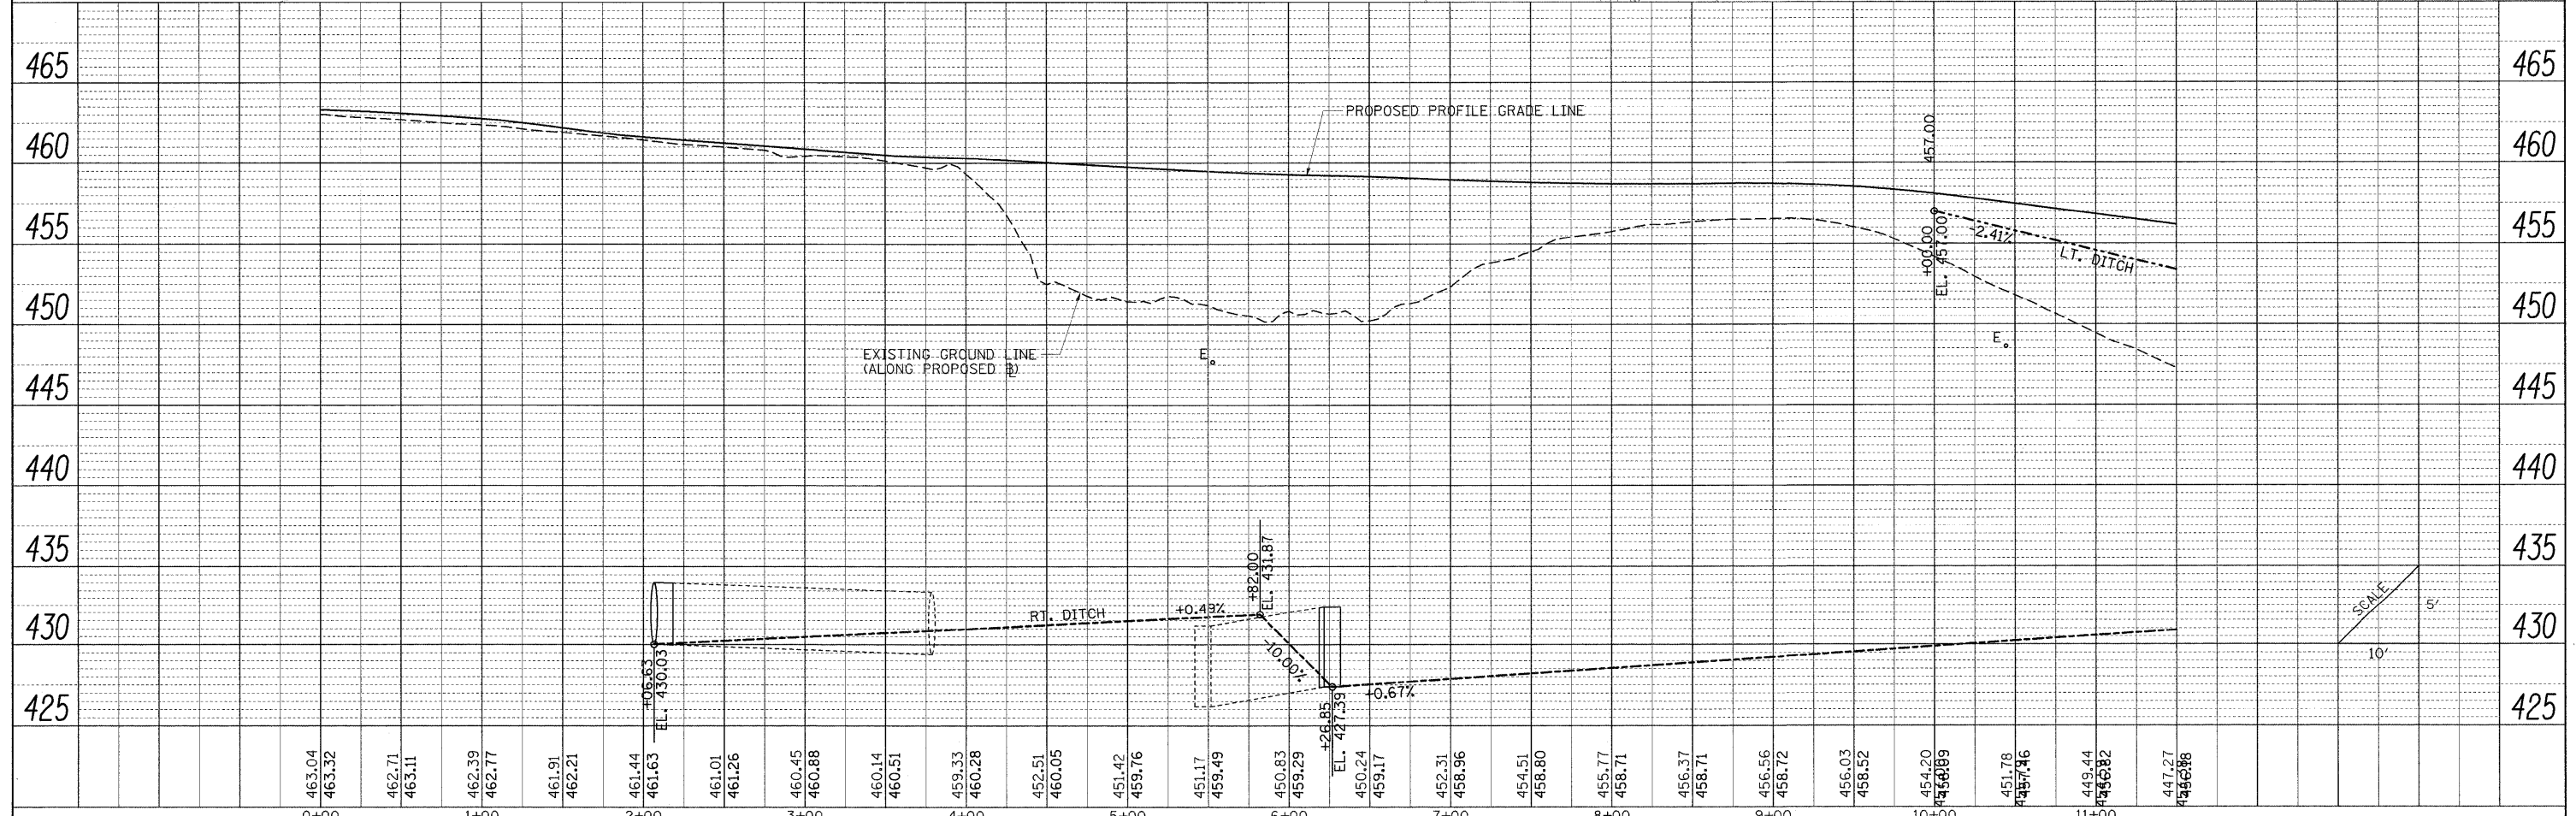
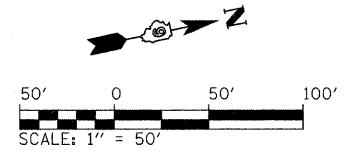


PLAN	SURVEYED	BY	DATE
	PLOTTED		
	NOTED		
	FILE NAME		

PROFILE	SURVEYED	BY	DATE
	PLOTTED		
	NOTED		
	FILE NAME		

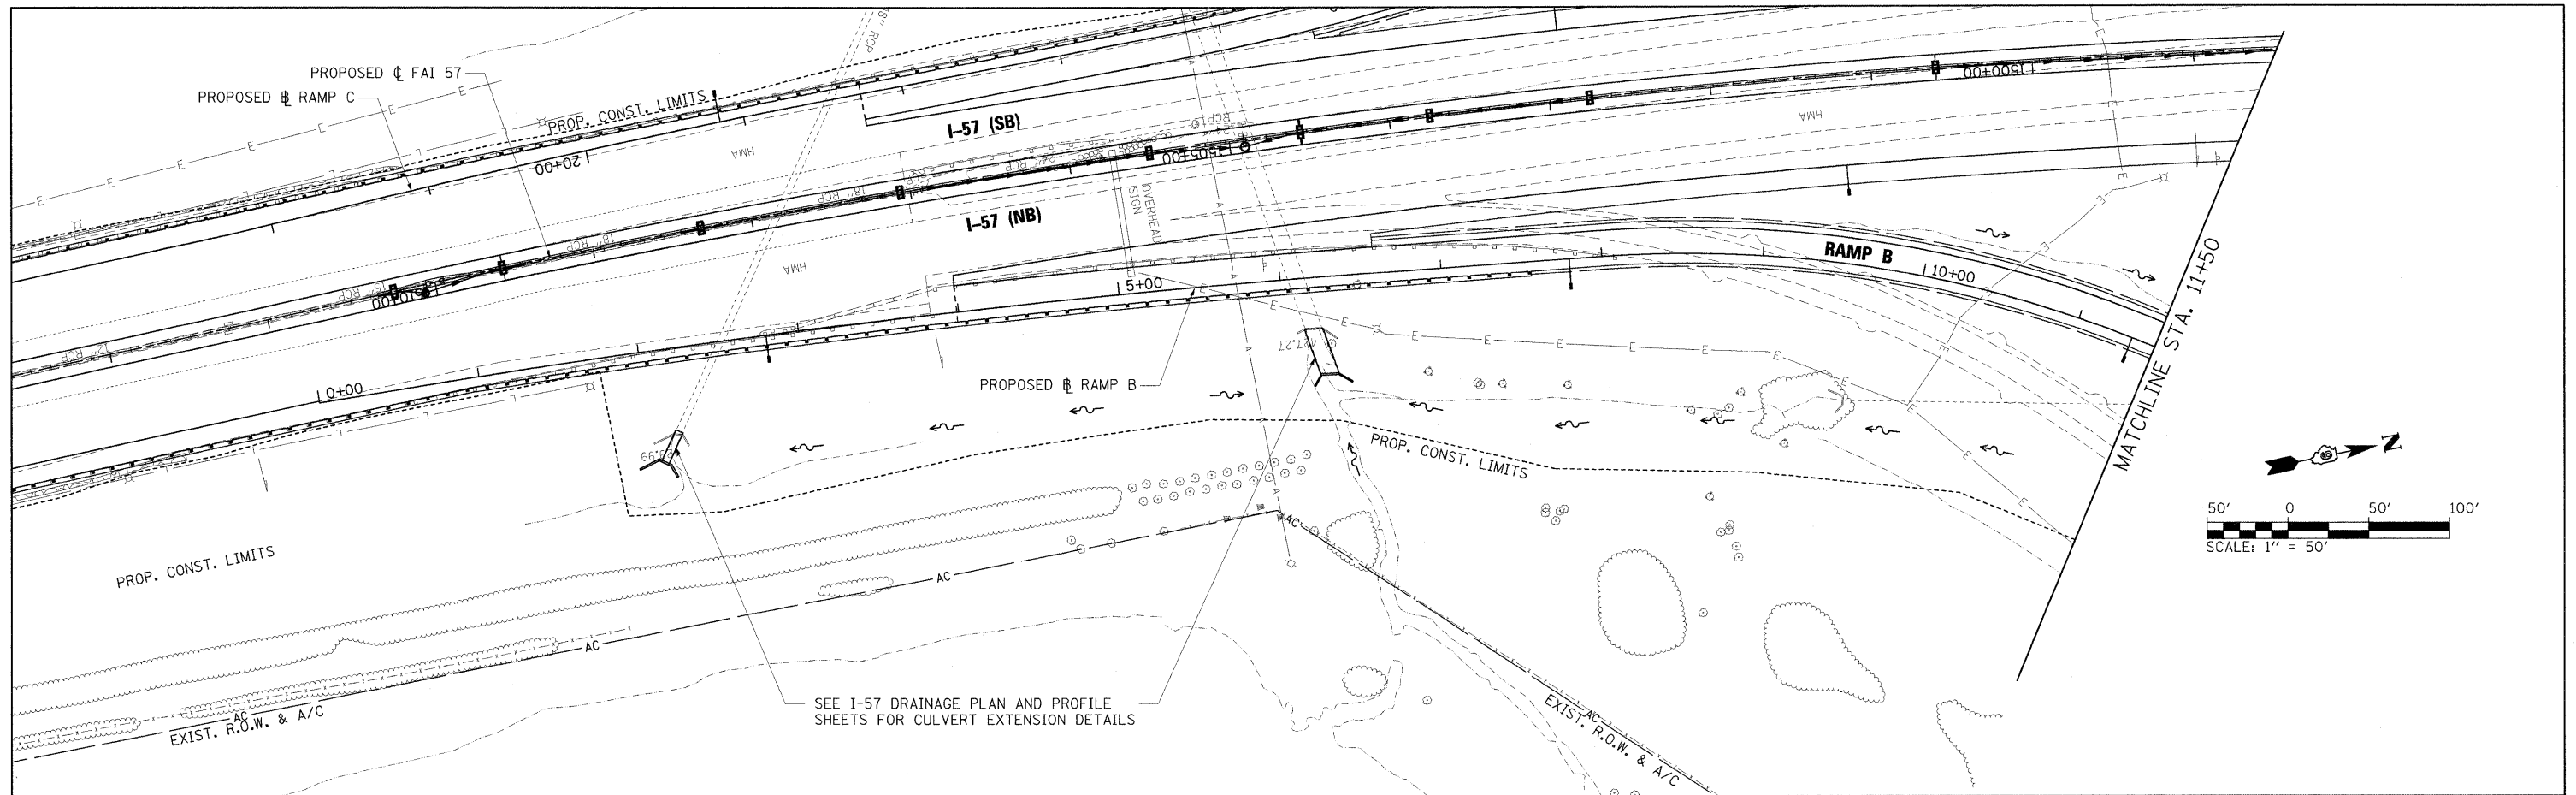

FILE NAME = ... \0978182-sht-drainRAMPB-017.dgn	USER NAME = Brad Downen	DESIGNED - SCD / BMB	REVISED -	STATE OF ILLINOIS DEPARTMENT OF TRANSPORTATION	DRAINAGE PLAN AND PROFILE RAMP B		F.A. RTE.	SECTION	COUNTY	TOTAL SHEETS	SHEET NO.
	PLOT SCALE = 50.0000' / IN.	DRAWN - JEB / RAH	REVISED -		SCALE: 1" = 50'	SHEET NO. OF SHEETS	STA. 0+00 TO STA. 11+50	(X1-6-2)HBK-2, HB-1,2; (1X-1)R-1	WILLIAMSON	968	318
	PLOT DATE = 10/12/2011	CHECKED - SCD / BJD	REVISED -					* F.A.I. 57 AND F.A.P. 331	CONTRACT NO. 78182		
		DATE - 10/07/11	REVISED -					ILLINOIS FED. AID PROJECT			