
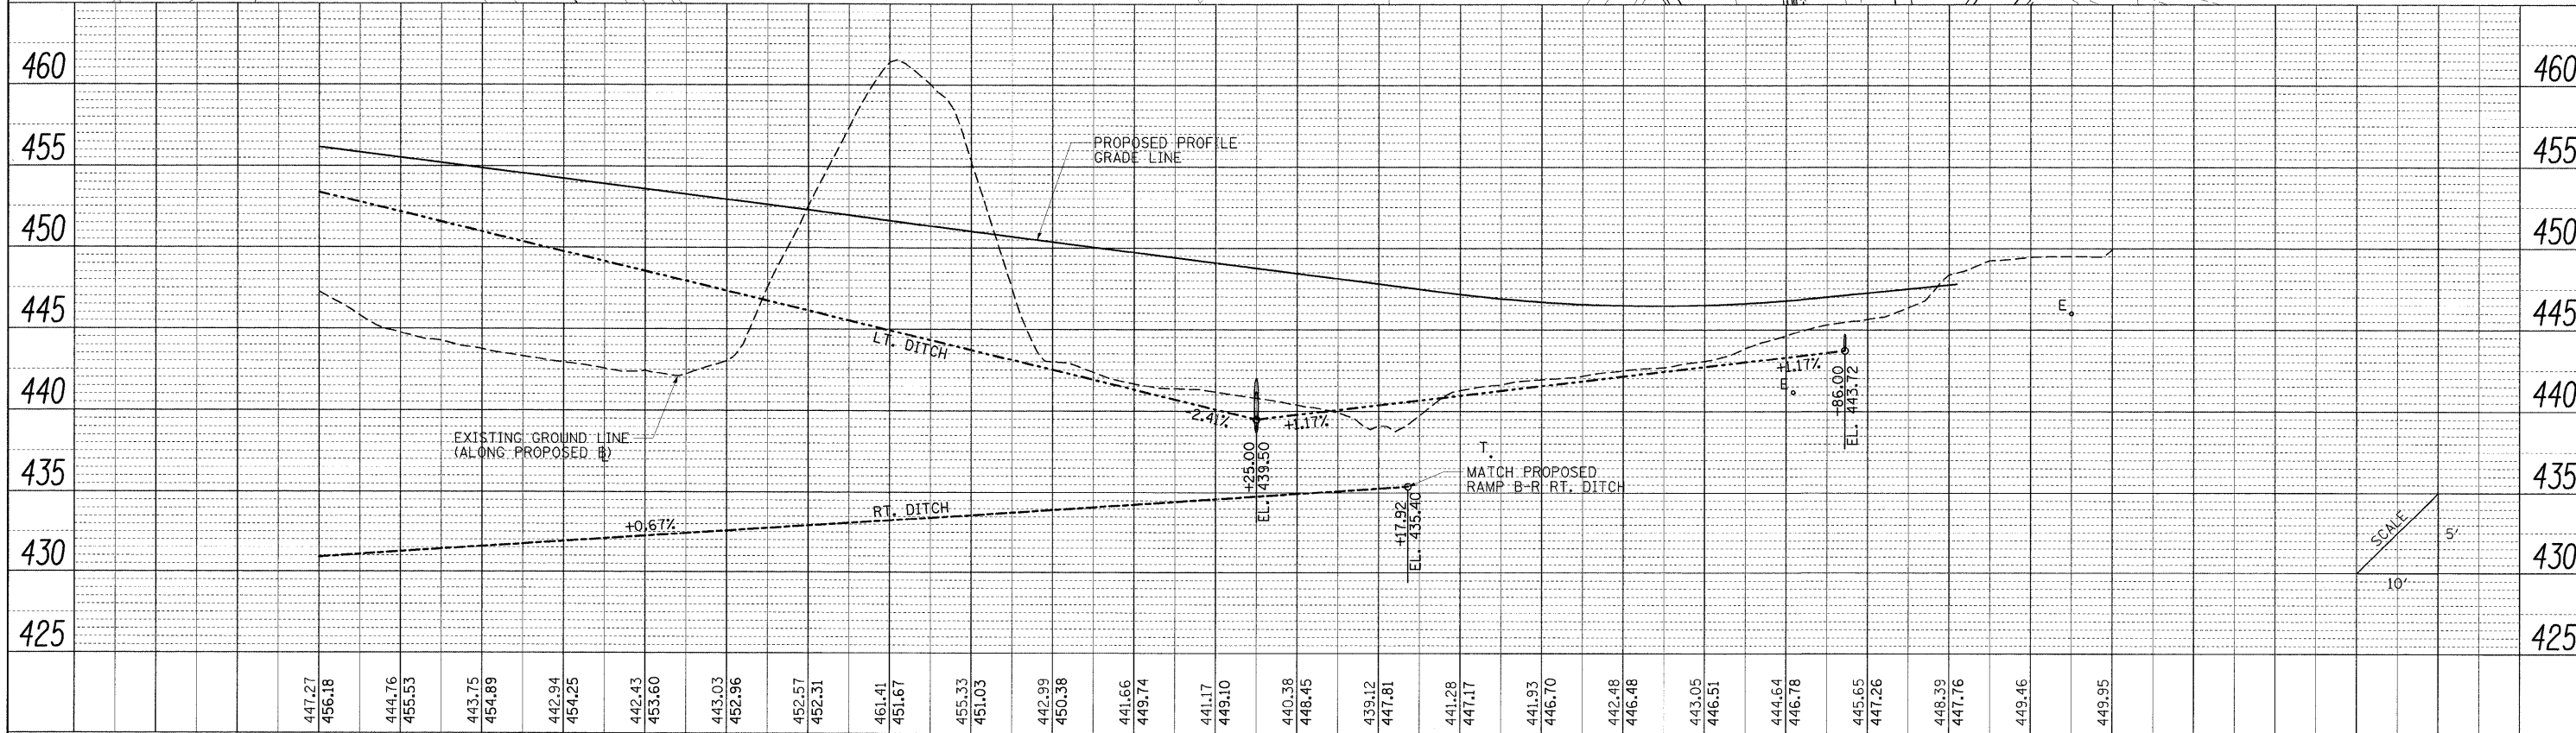


PLAN	SURVEYED	BY	DATE
	PLOTTED		
	NOTED		
	NOTE BOOK		
	NO.		
	FILE NAME		

PROFILE	SURVEYED	BY	DATE
	PLOTTED		
	NOTED		
	NOTE BOOK		
	NO.		
	FILE NAME		

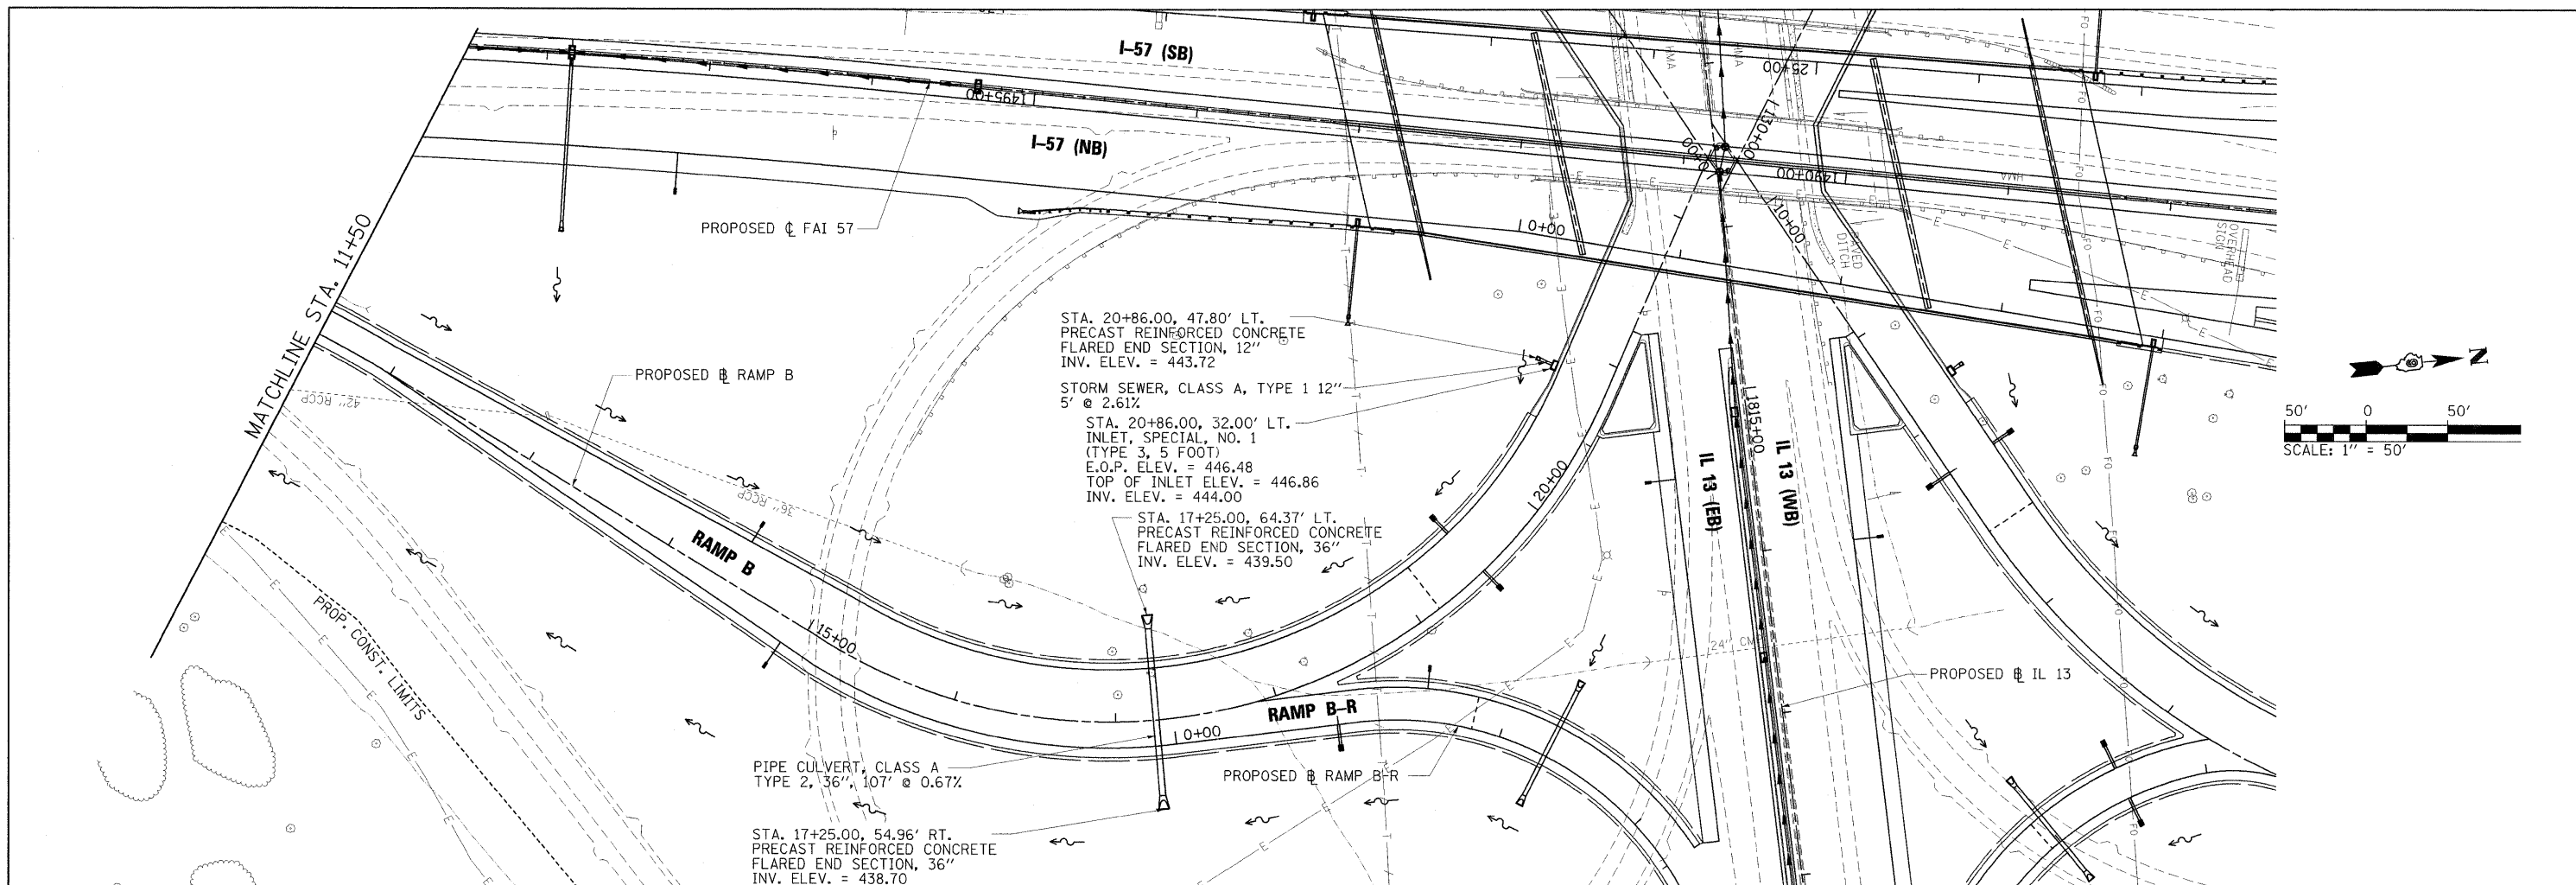

447.27	456.18	444.76	455.53	443.75	454.89	442.94	454.25	442.43	453.60	443.03	452.96	452.57	452.31	461.41	451.67	455.33	451.03	442.99	450.38	441.66	449.74	441.17	449.10	440.38	448.45	439.12	447.81	441.28	447.17	441.93	446.70	442.48	446.48	443.05	446.51	444.64	446.78	445.65	447.26	448.39	447.76	449.46	449.95
12+00		13+00		14+00		15+00		16+00		17+00		18+00		19+00		20+00		21+00		22+00																							

FILE NAME = ... \D978182-sht-drainRAMPB-018.dgn	USER NAME = Brad Downen	DESIGNED = SCD / BMB	REVISED =	STATE OF ILLINOIS DEPARTMENT OF TRANSPORTATION	DRAINAGE PLAN AND PROFILE RAMP B			F.A. RTE.	SECTION	COUNTY	TOTAL SHEETS	SHEET NO.
PLOT SCALE = 50.0000' / IN.	DRAWN = JEB / RAH	CHECKED = SCD / BJD	REVISED =		• (X1-6-2)HBK-2, HB-1,2; (IX-1R-1)	WILLIAMSON	968	319				
PLOT DATE = 10/12/2011	DATE = 10/07/11	REVISED =	REVISED =		• F.A.I. 57 AND F.A.P. 331	CONTRACT NO. 78182	ILLINOIS FED. AID PROJECT					
SCALE: 1" = 50'		SHEET NO. OF SHEETS			STA. 11+50 TO STA. 22+00.06							