
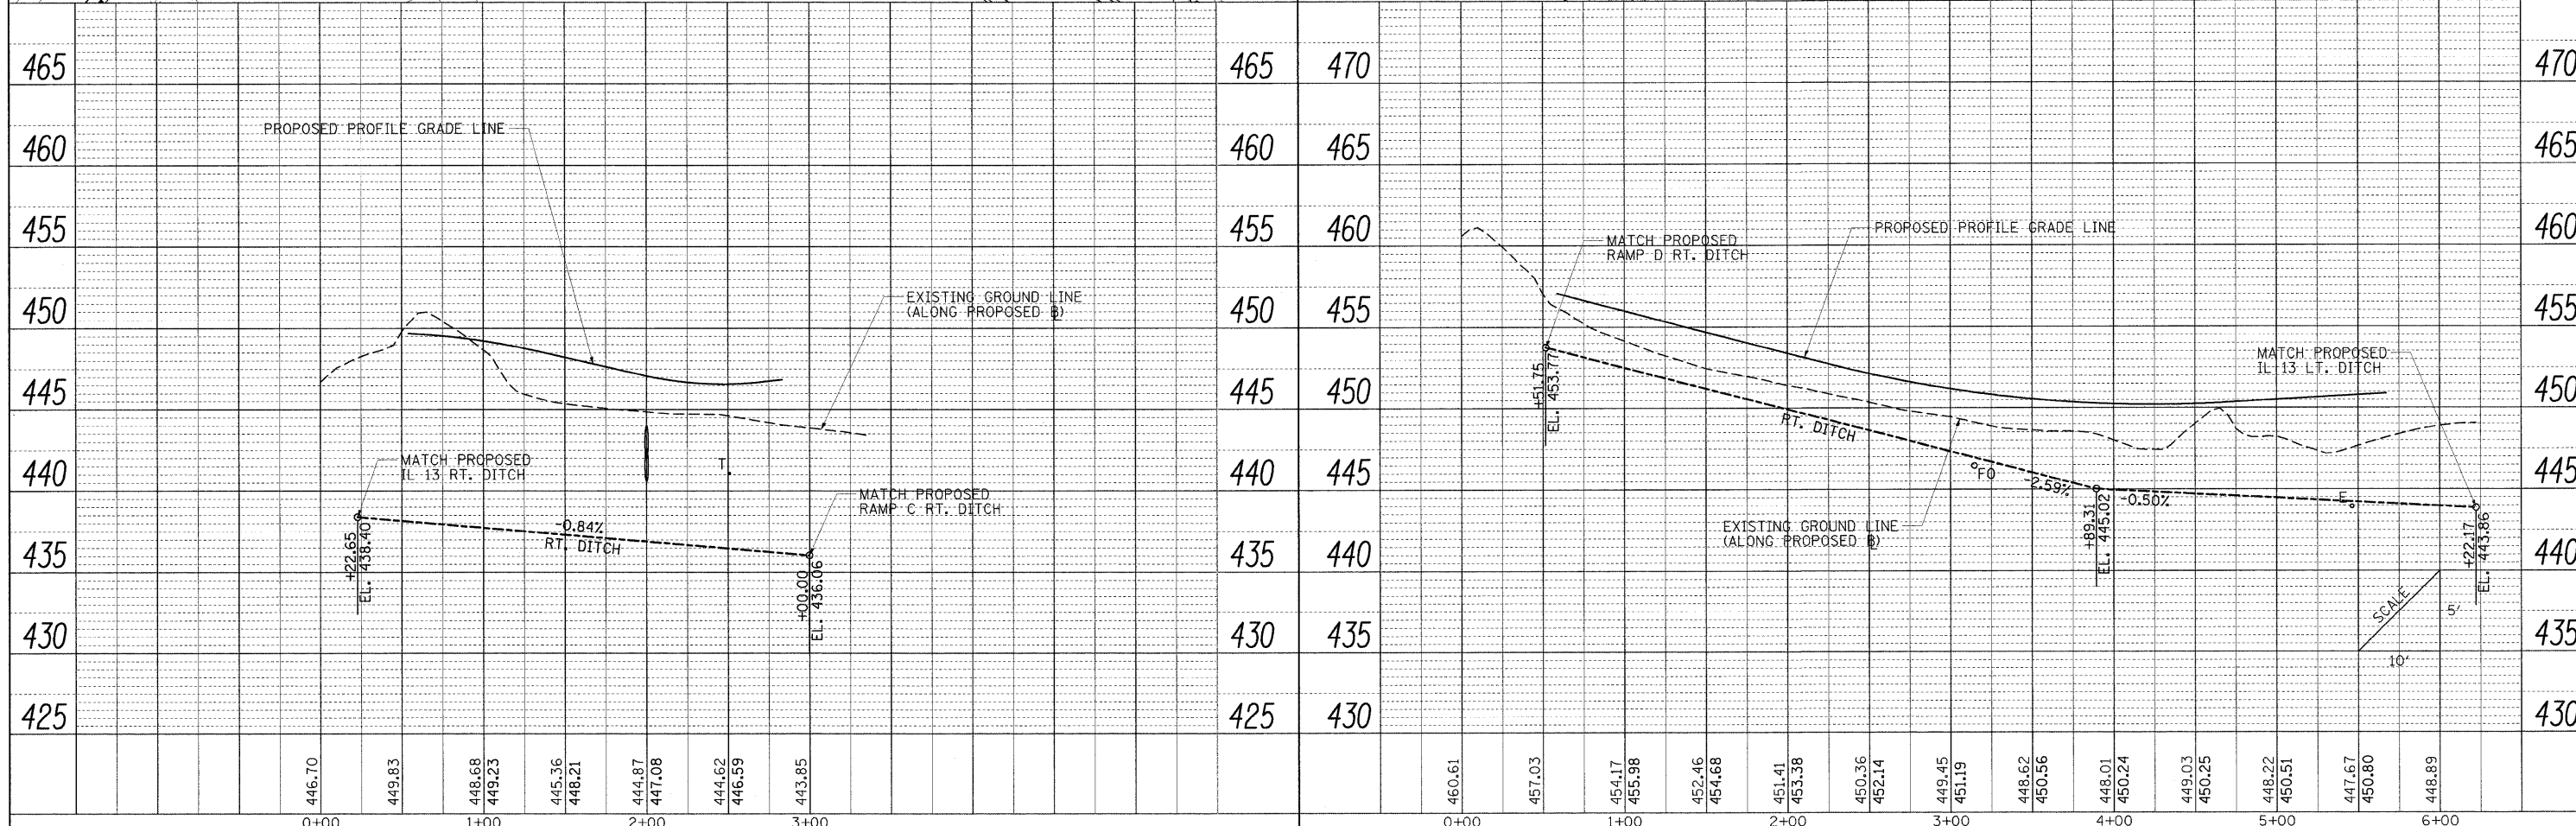
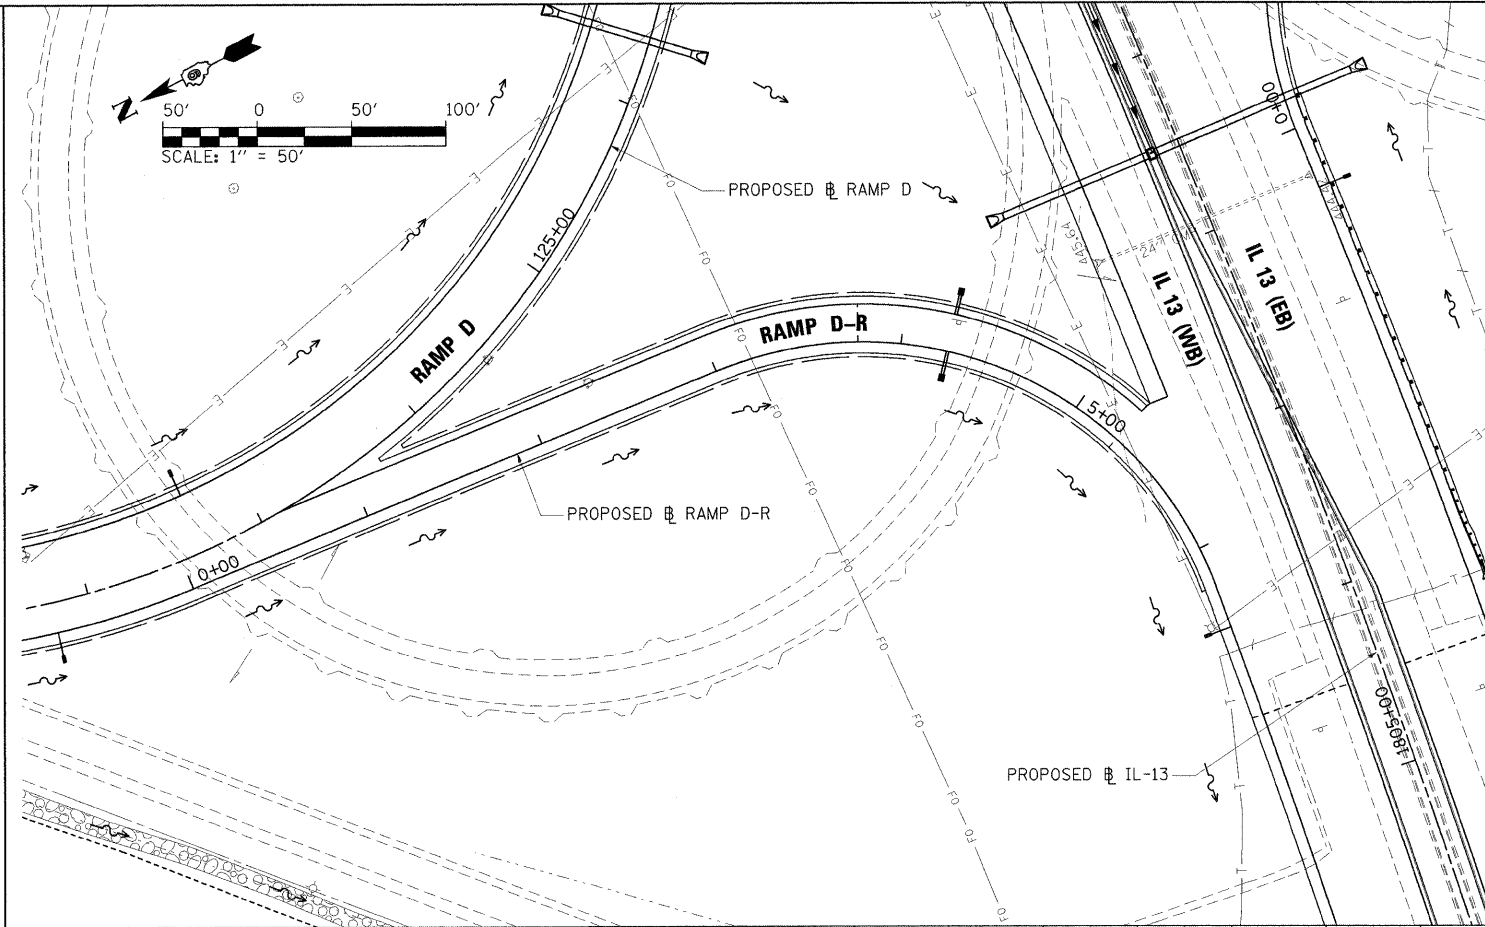


PLAN SURVEYED BY DATE
 PLOTTED BY
 NOTE BOOK NO. OF WAY CHECKED
 NO. OF DATE FILE NAME

PROFILE SURVEYED BY DATE
 PLOTTED BY
 NOTE BOOK NO. OF WAY CHECKED
 NO. OF DATE FILE NAME

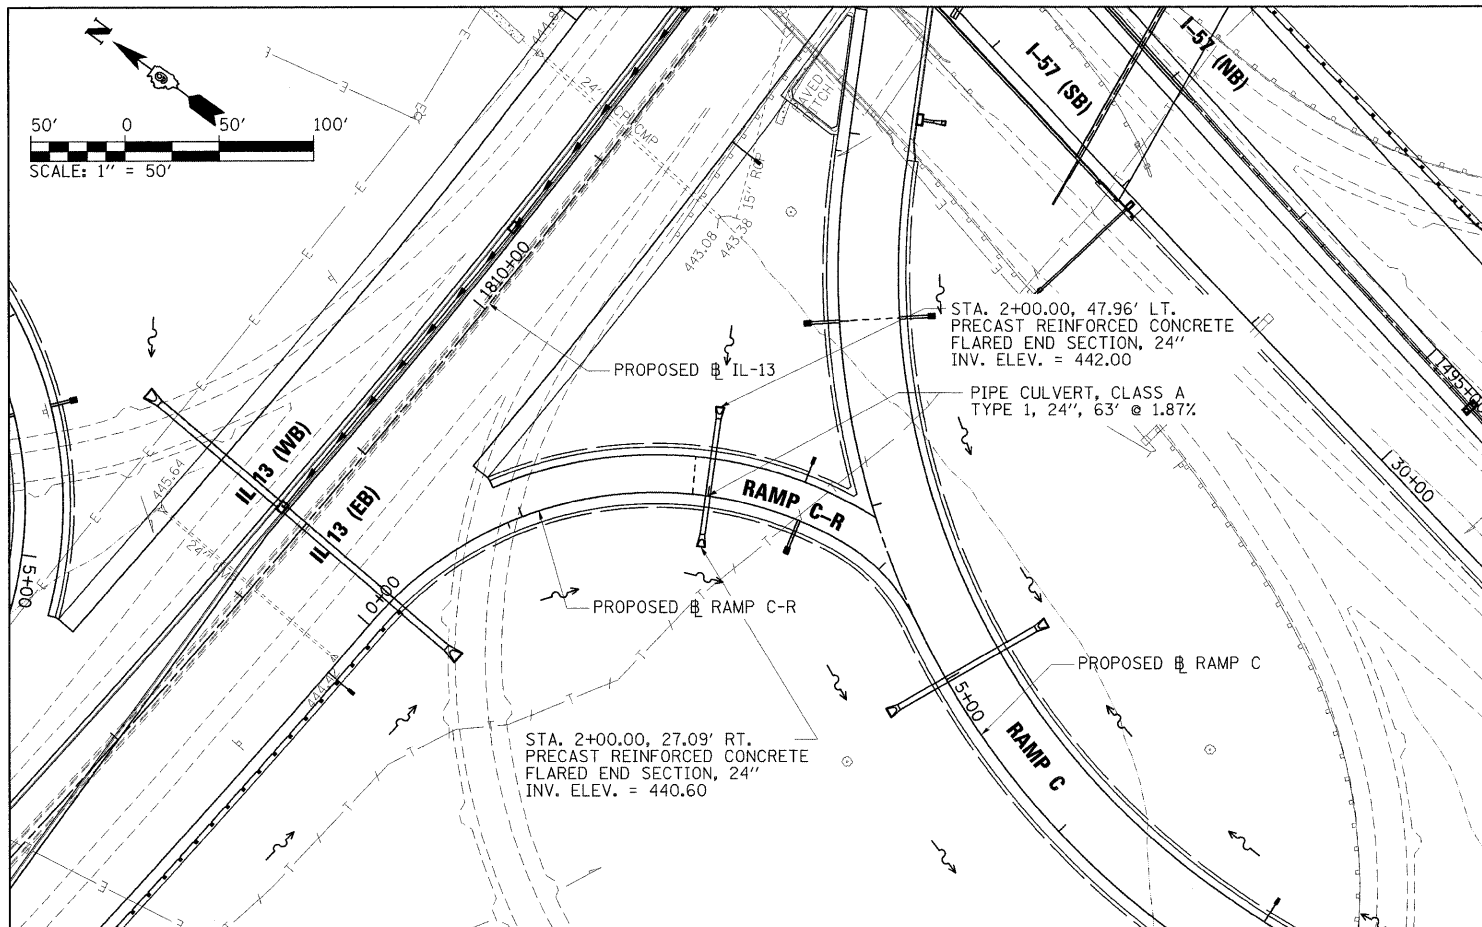

FILE NAME =	USER NAME = Brad Downen	DESIGNED - SCD / BMB	REVISED -	STATE OF ILLINOIS DEPARTMENT OF TRANSPORTATION	DRAINAGE PLAN AND PROFILE RAMP RIGHT C-D				F.A. RTE.	SECTION	COUNTY	TOTAL SHEETS	SHEET NO.
... \D978182-shr-d-r\AMP-RT C-D-028.dgn		DRAWN - JEB / RAH	REVISED -						* (X1-6-2)HBK-2, HB-1,2; (X1-1R-1	WILLIAMSON	968	329	
PLOT SCALE = 50.0000' / IN.		CHECKED - SCD / BJD	REVISED -						* F.A.I. 57 AND F.A.P. 331			CONTRACT NO. 78182	
PLOT DATE = 10/12/2011		DATE = 10/07/11	REVISED -									ILLINOIS FED. AID PROJECT	