
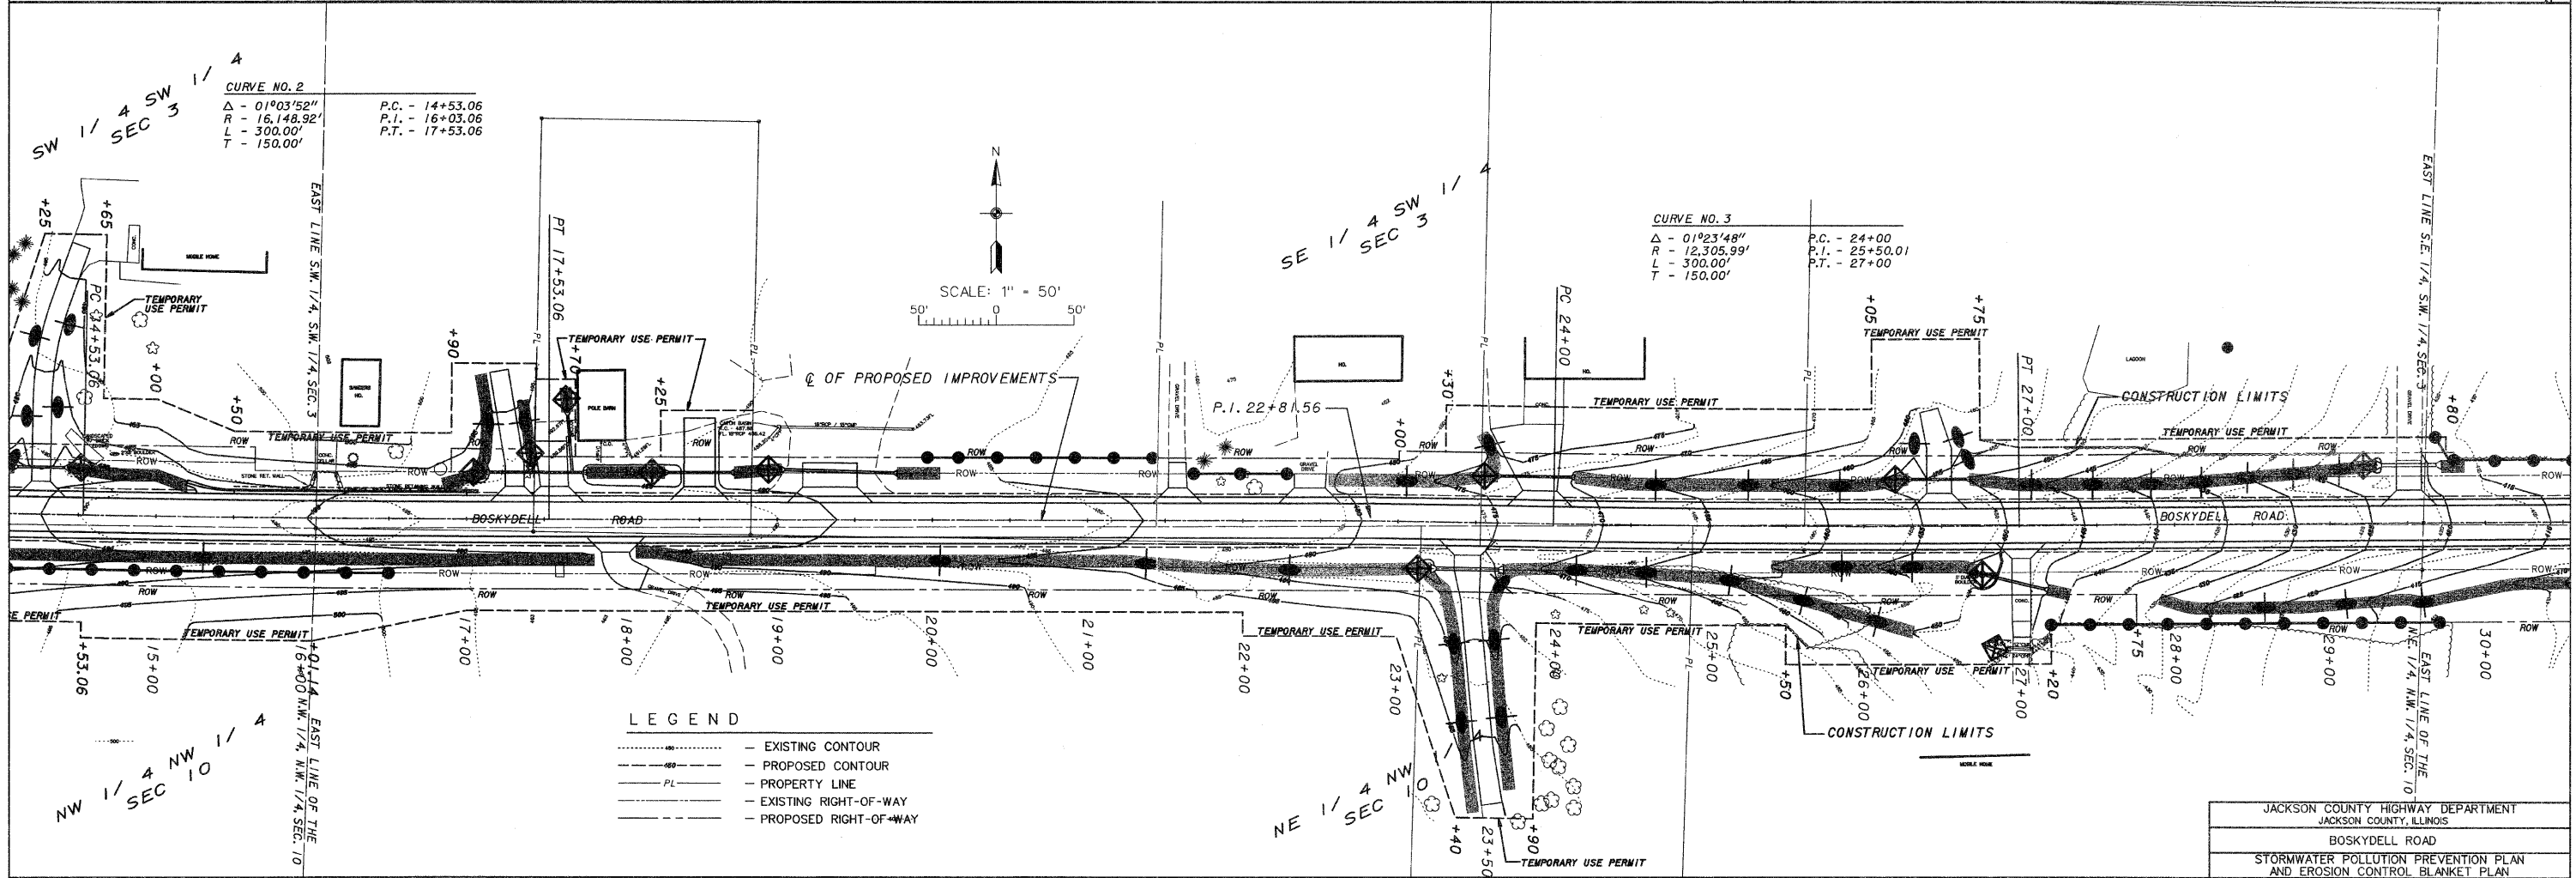


ROUTE	SECTION	COUNTY	TOWNSHIP	TOTAL SHEETS	SHEET NUMBER
FAS 1918	06-00144-00-WR	JACKSON	MAKANDA	91	41
JOB NO. C-99-579-06				PROJECT NO. SR-1919(106)	
BOSKYDELL ROAD				CONTRACT NO. 99338	

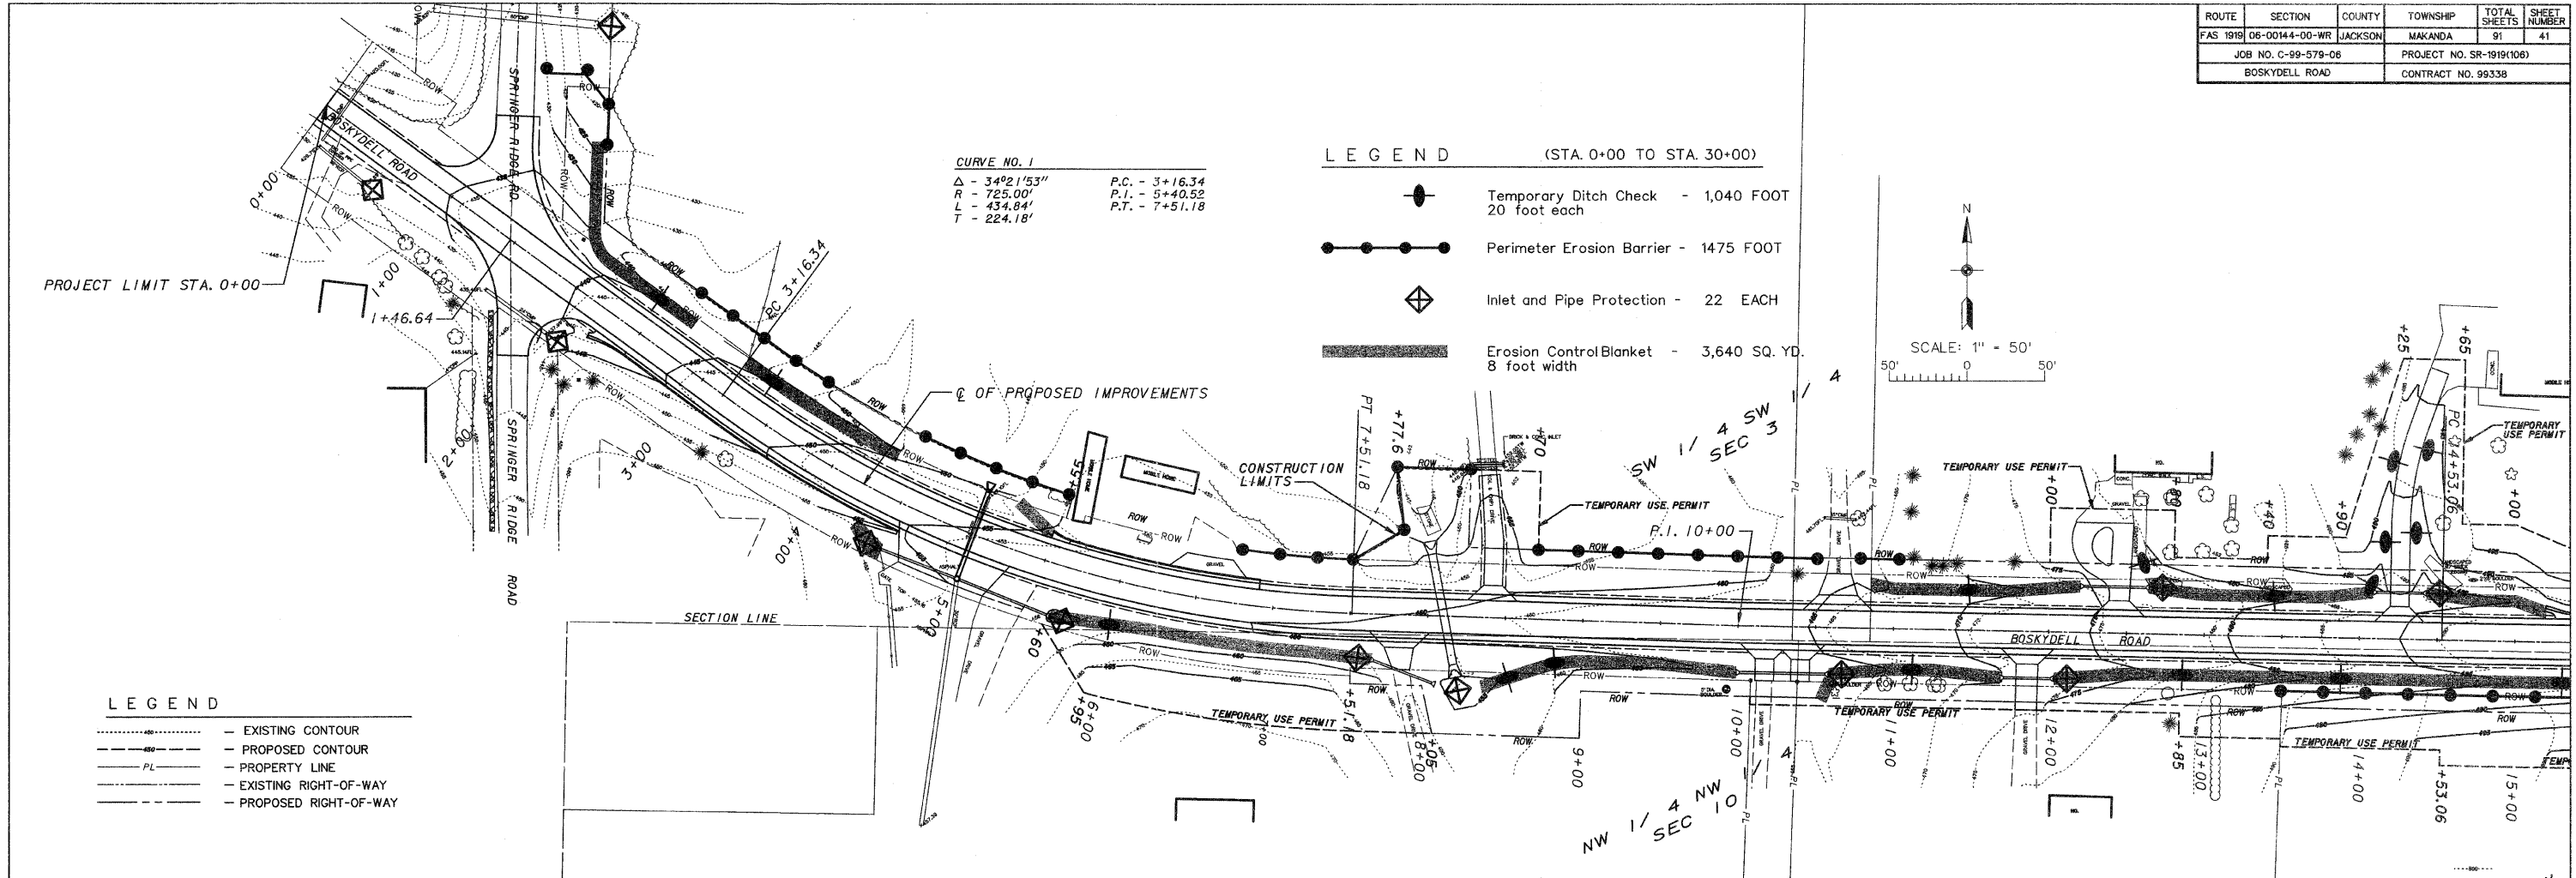

JACKSON COUNTY HIGHWAY DEPARTMENT
 JACKSON COUNTY, ILLINOIS
 BOSKYDELL ROAD
 STORMWATER POLLUTION PREVENTION PLAN
 AND EROSION CONTROL BLANKET PLAN