


ROUTE	SECTION	COUNTY	TOWNSHIP	TOTAL SHEETS	SHEET NUMBER
FAS 1919	06-00144-00-WR	JACKSON	MAKANDA	91	43
JOB NO. C-99-579-06			PROJECT NO. SR-1919(106)		
BOSKYDELL ROAD			CONTRACT NO. 99338		

LEGEND (STA. 60+50 TO STA. 90+00)

- Temporary Ditch Check - 880 FOOT
20 foot each
- Perimeter Erosion Barrier - 3875 FOOT
- Inlet and Pipe Protection - 14 EACH
- Erosion Control Blanket - 6,690 SQ. YD.
8 foot width


- LEGEND
- EXISTING CONTOUR
 - PROPOSED CONTOUR
 - PROPERTY LINE
 - EXISTING RIGHT-OF-WAY
 - PROPOSED RIGHT-OF-WAY

SCALE: 1" = 50'

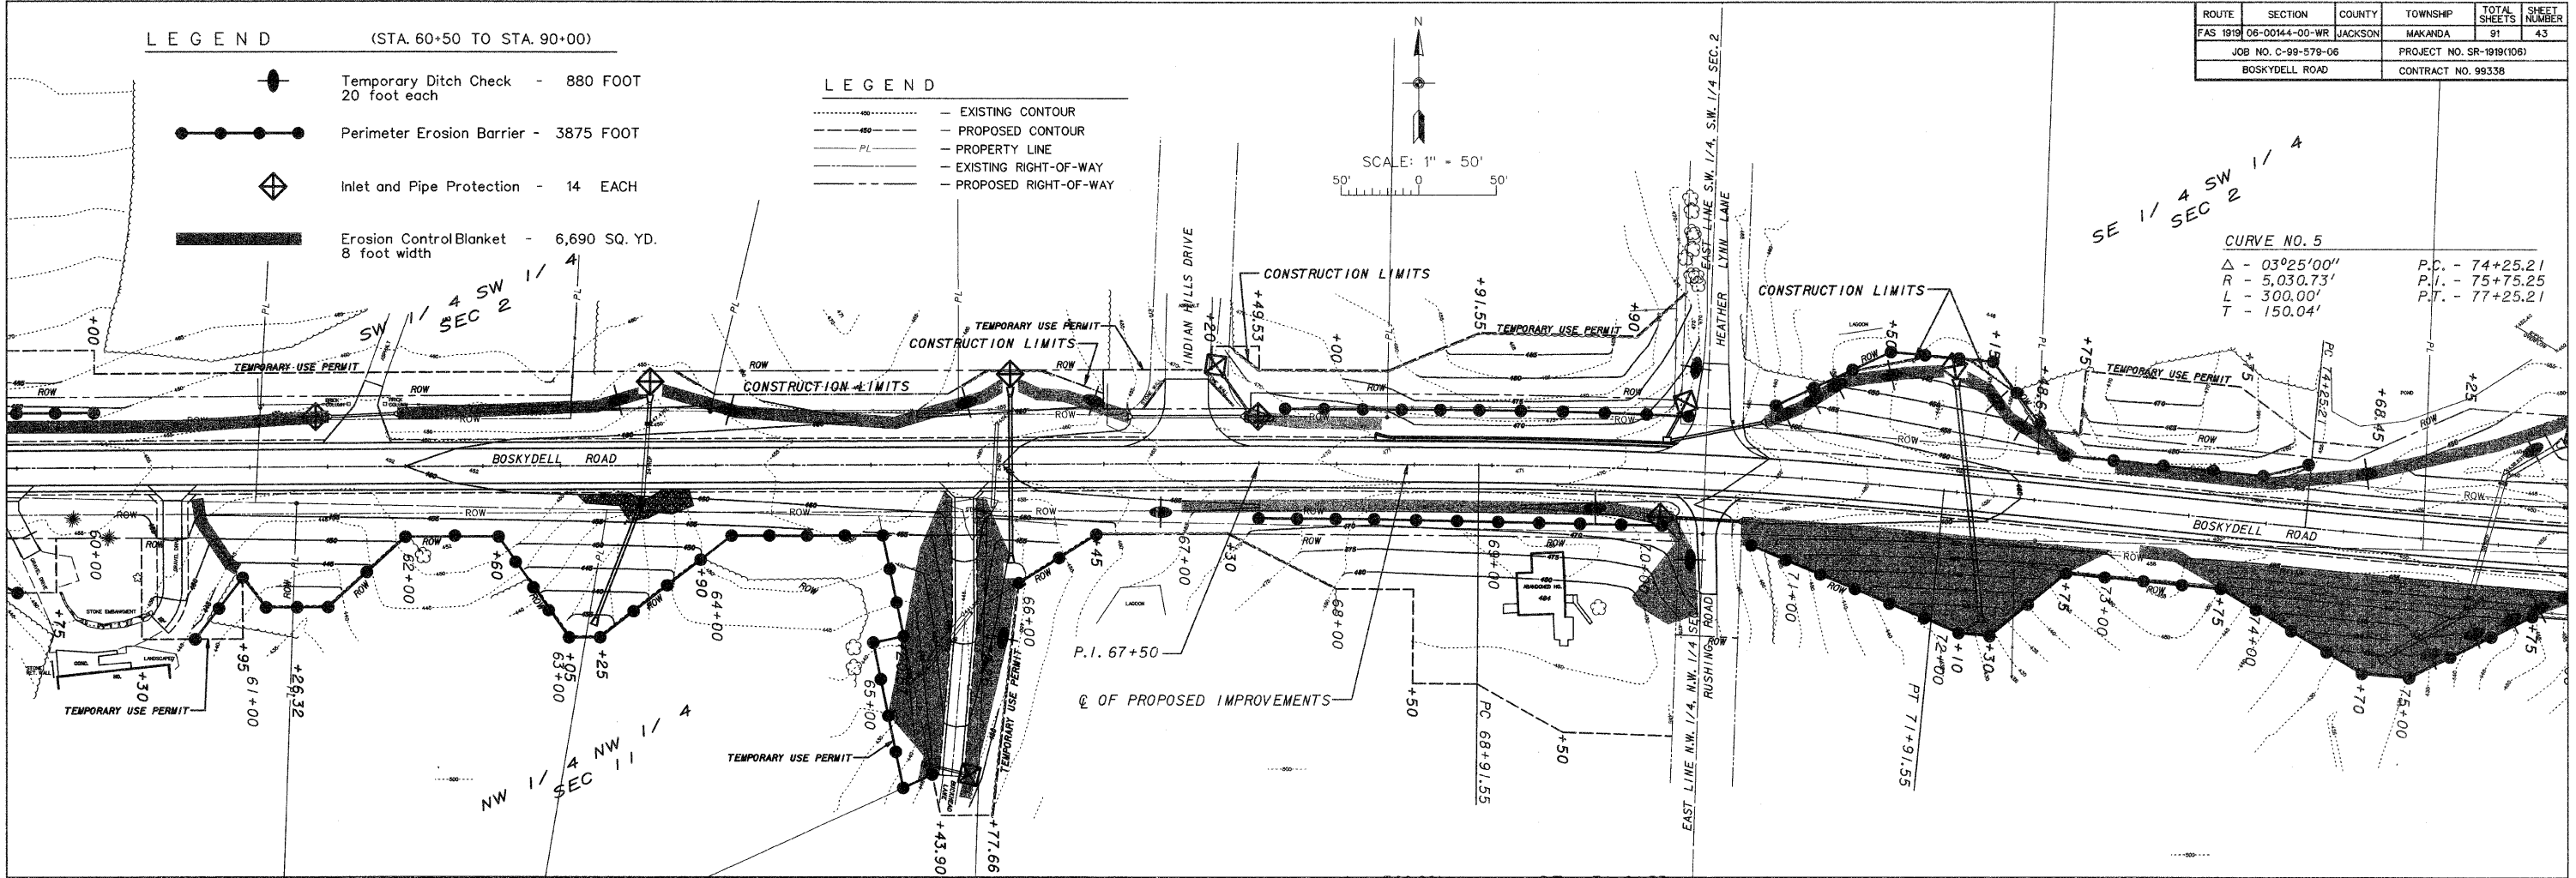

- LEGEND
- EXISTING CONTOUR
 - PROPOSED CONTOUR
 - PROPERTY LINE
 - EXISTING RIGHT-OF-WAY
 - PROPOSED RIGHT-OF-WAY

CURVE NO. 5
 Δ - 01°30'34" P.C. - 83+08.41
 R - 11,388.30' P.I. - 84+58.42
 L - 300.00' P.R.C. - 86+08.41
 T - 150.01'

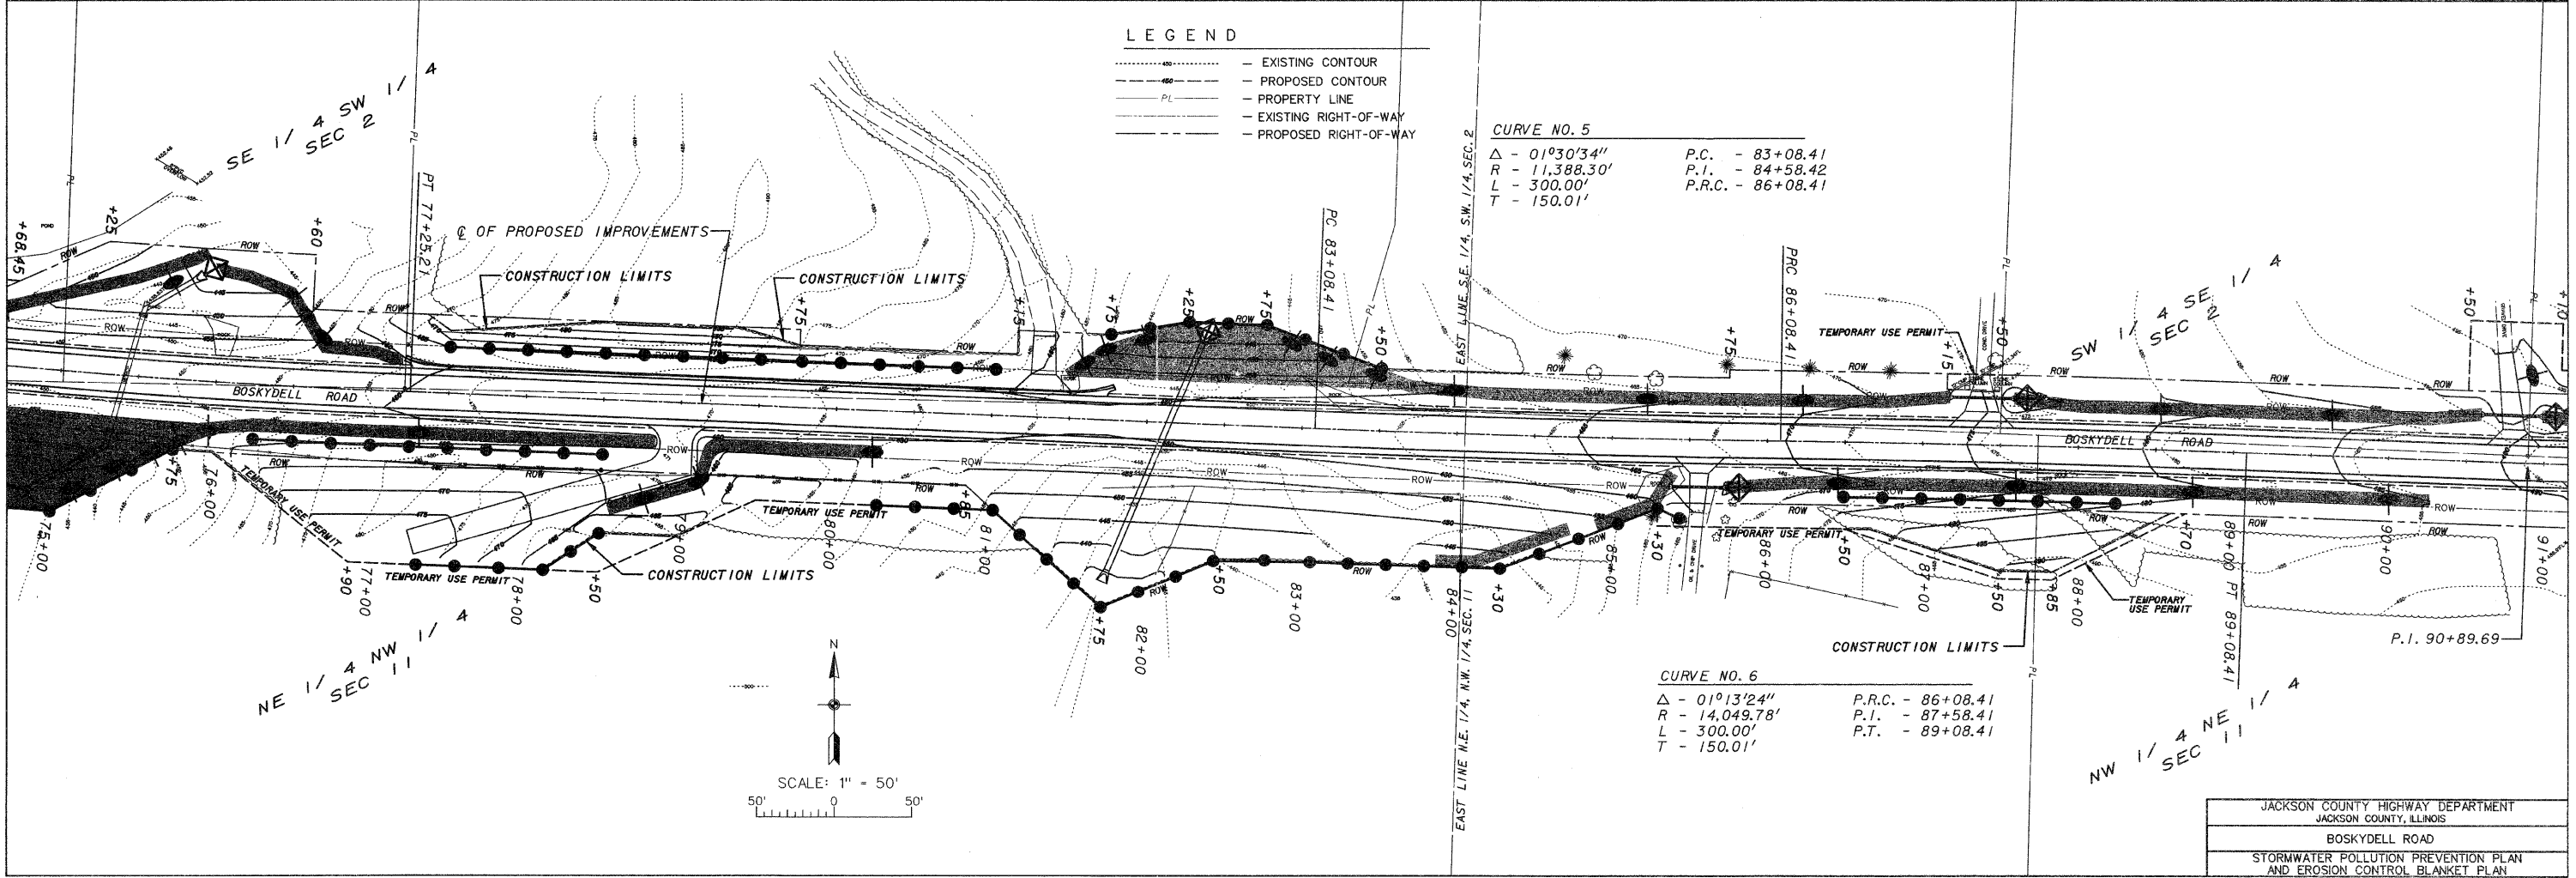

SCALE: 1" = 50'