


F.A.S. RTE.	SECTION	COUNTY	TOTAL SHEETS	SHEET NO.
1197	105 BR-2	WHITESIDE	59	15
STA. 224+00		TO STA. 232+00		
FED. ROAD DIST. NO.		ILLINOIS FED. AID PROJECT		
CONTRACT 64421				

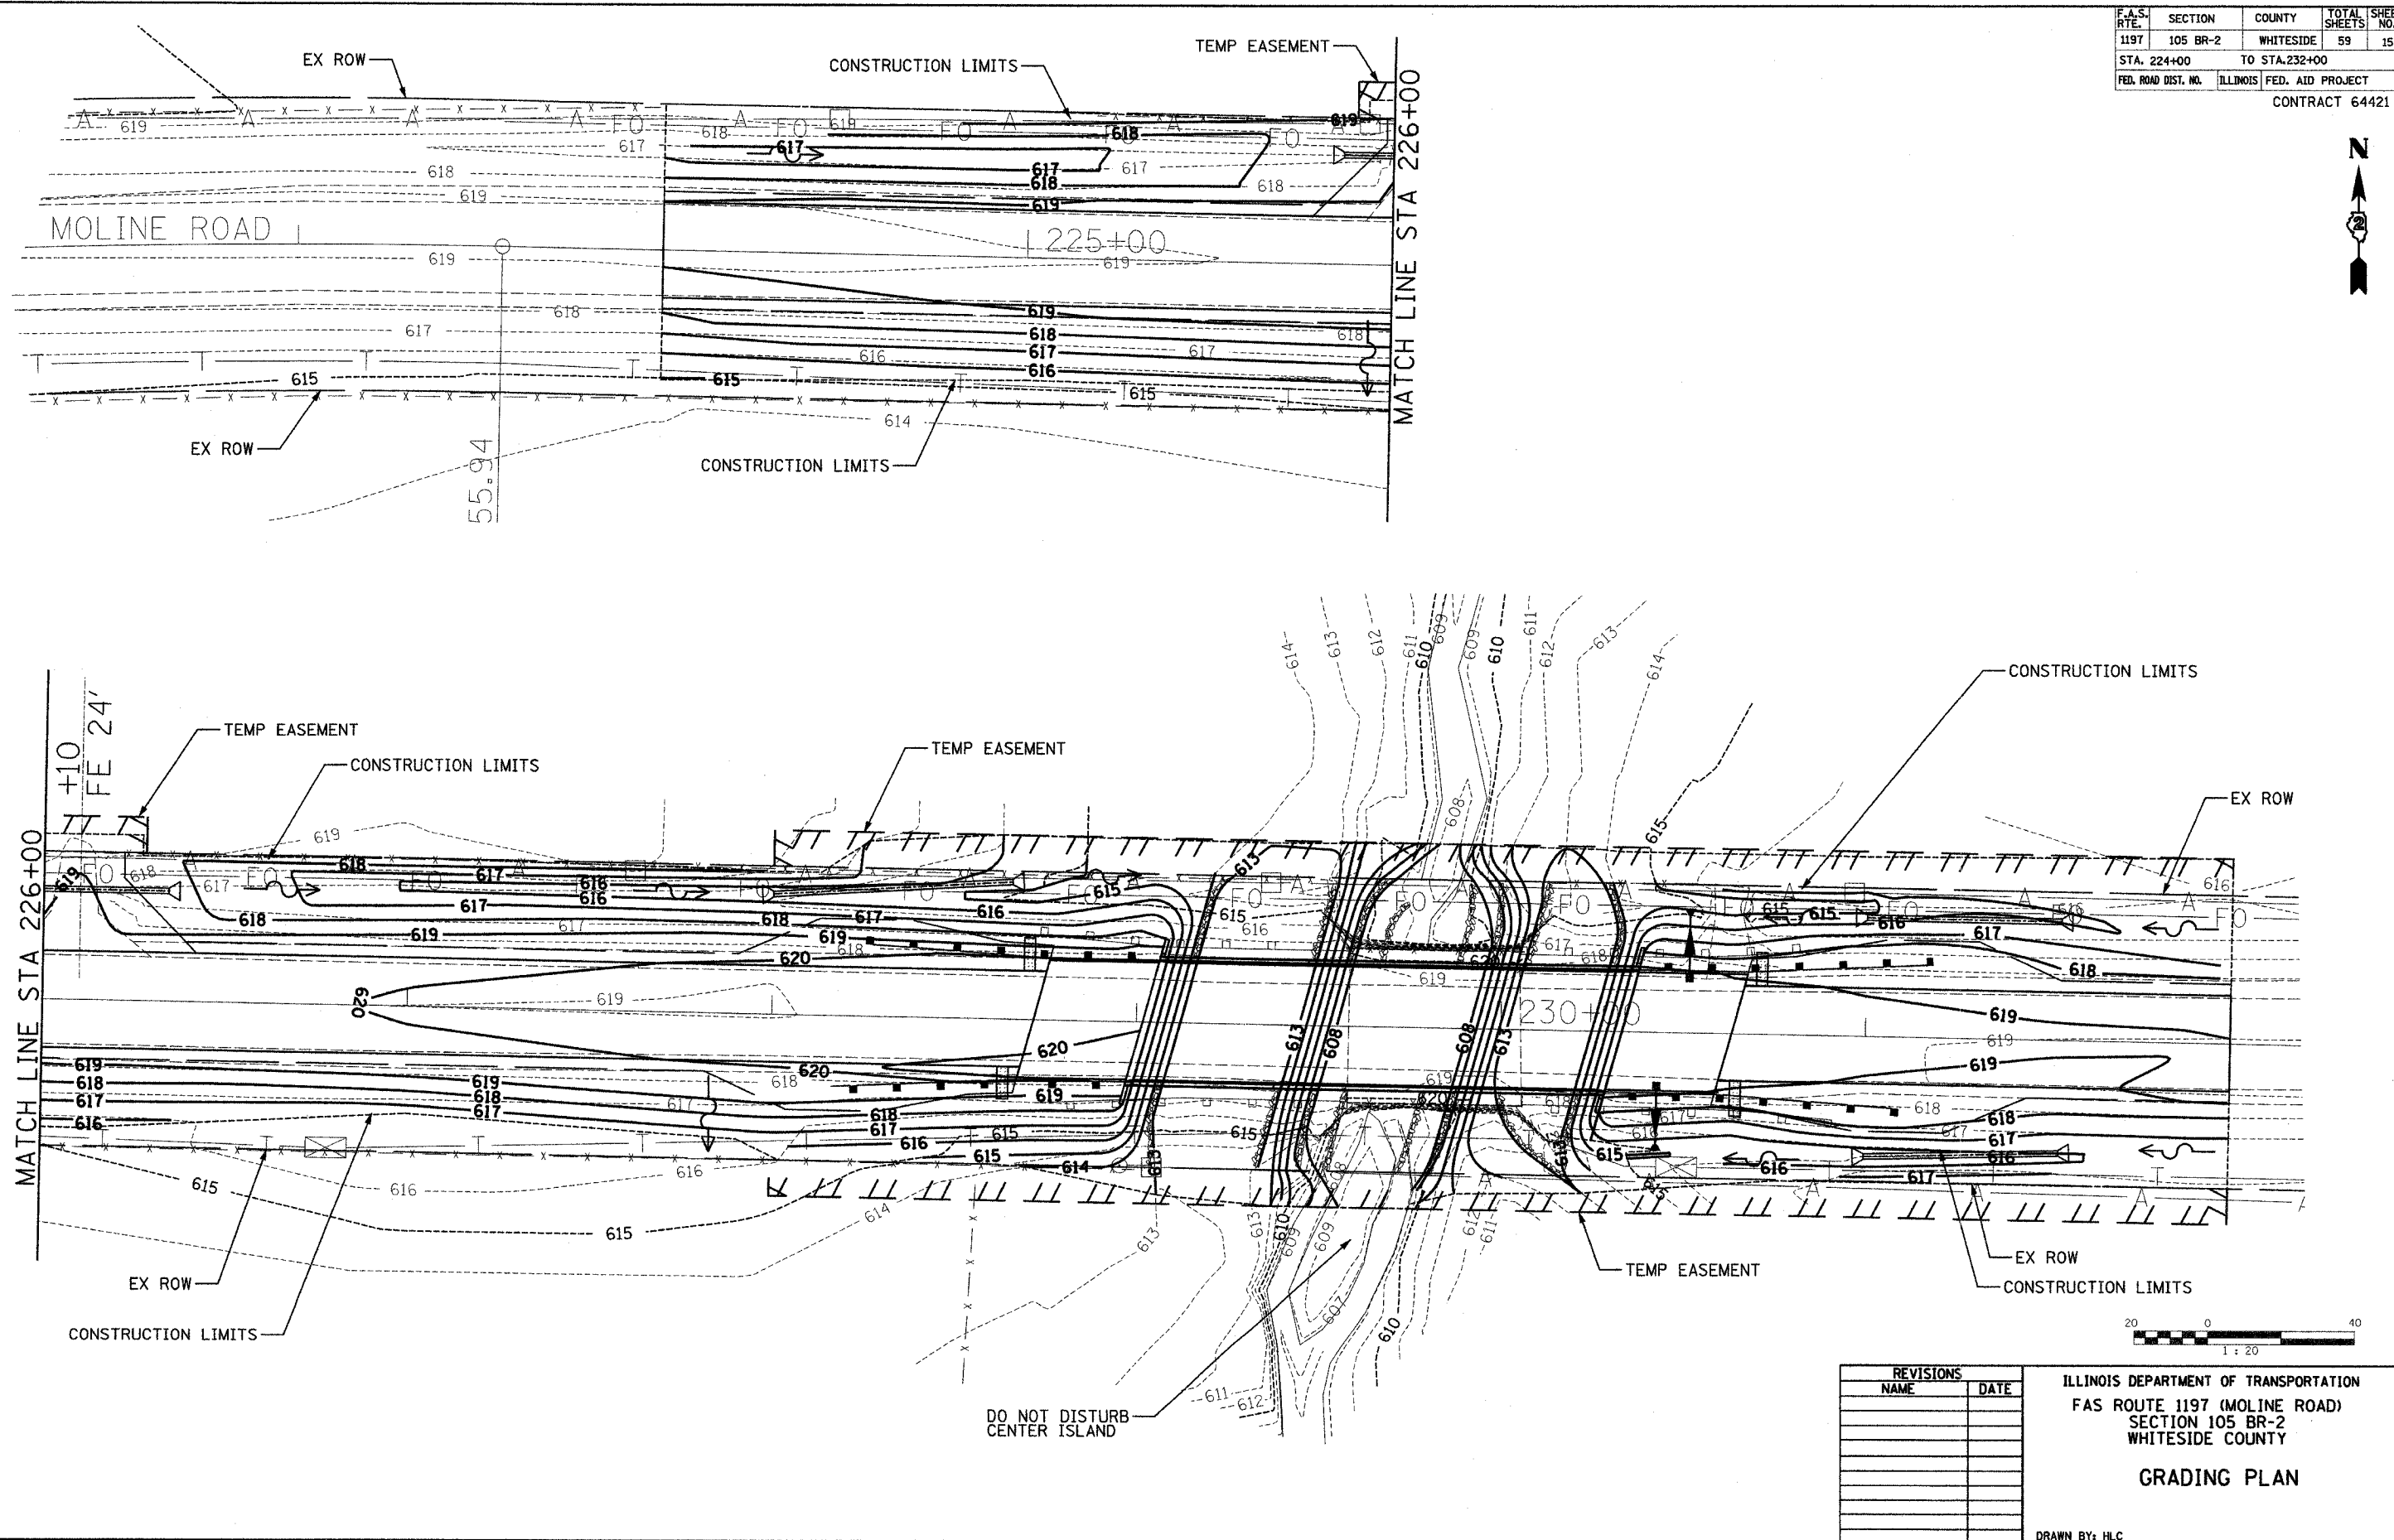

REVISIONS	
NAME	DATE

ILLINOIS DEPARTMENT OF TRANSPORTATION  
 FAS ROUTE 1197 (MOLINE ROAD)  
 SECTION 105 BR-2  
 WHITESIDE COUNTY

**GRADING PLAN**

DRAWN BY: HLC