


FAUJ RTE.	SECTION	COUNTY	TOTAL SHEETS	SHEET NO.
3732	00-00215-00-BR	COOK	58	9
STA. 101+00 TO STA. 105+50				
FED. ROAD DIST. NO. 1 ILLINOIS		PROJECT BHM-7003(802)		
CONTRACT 83584				


DATE	BY	REVISIONS

DATE	BY	REVISIONS

DATE	BY	REVISIONS

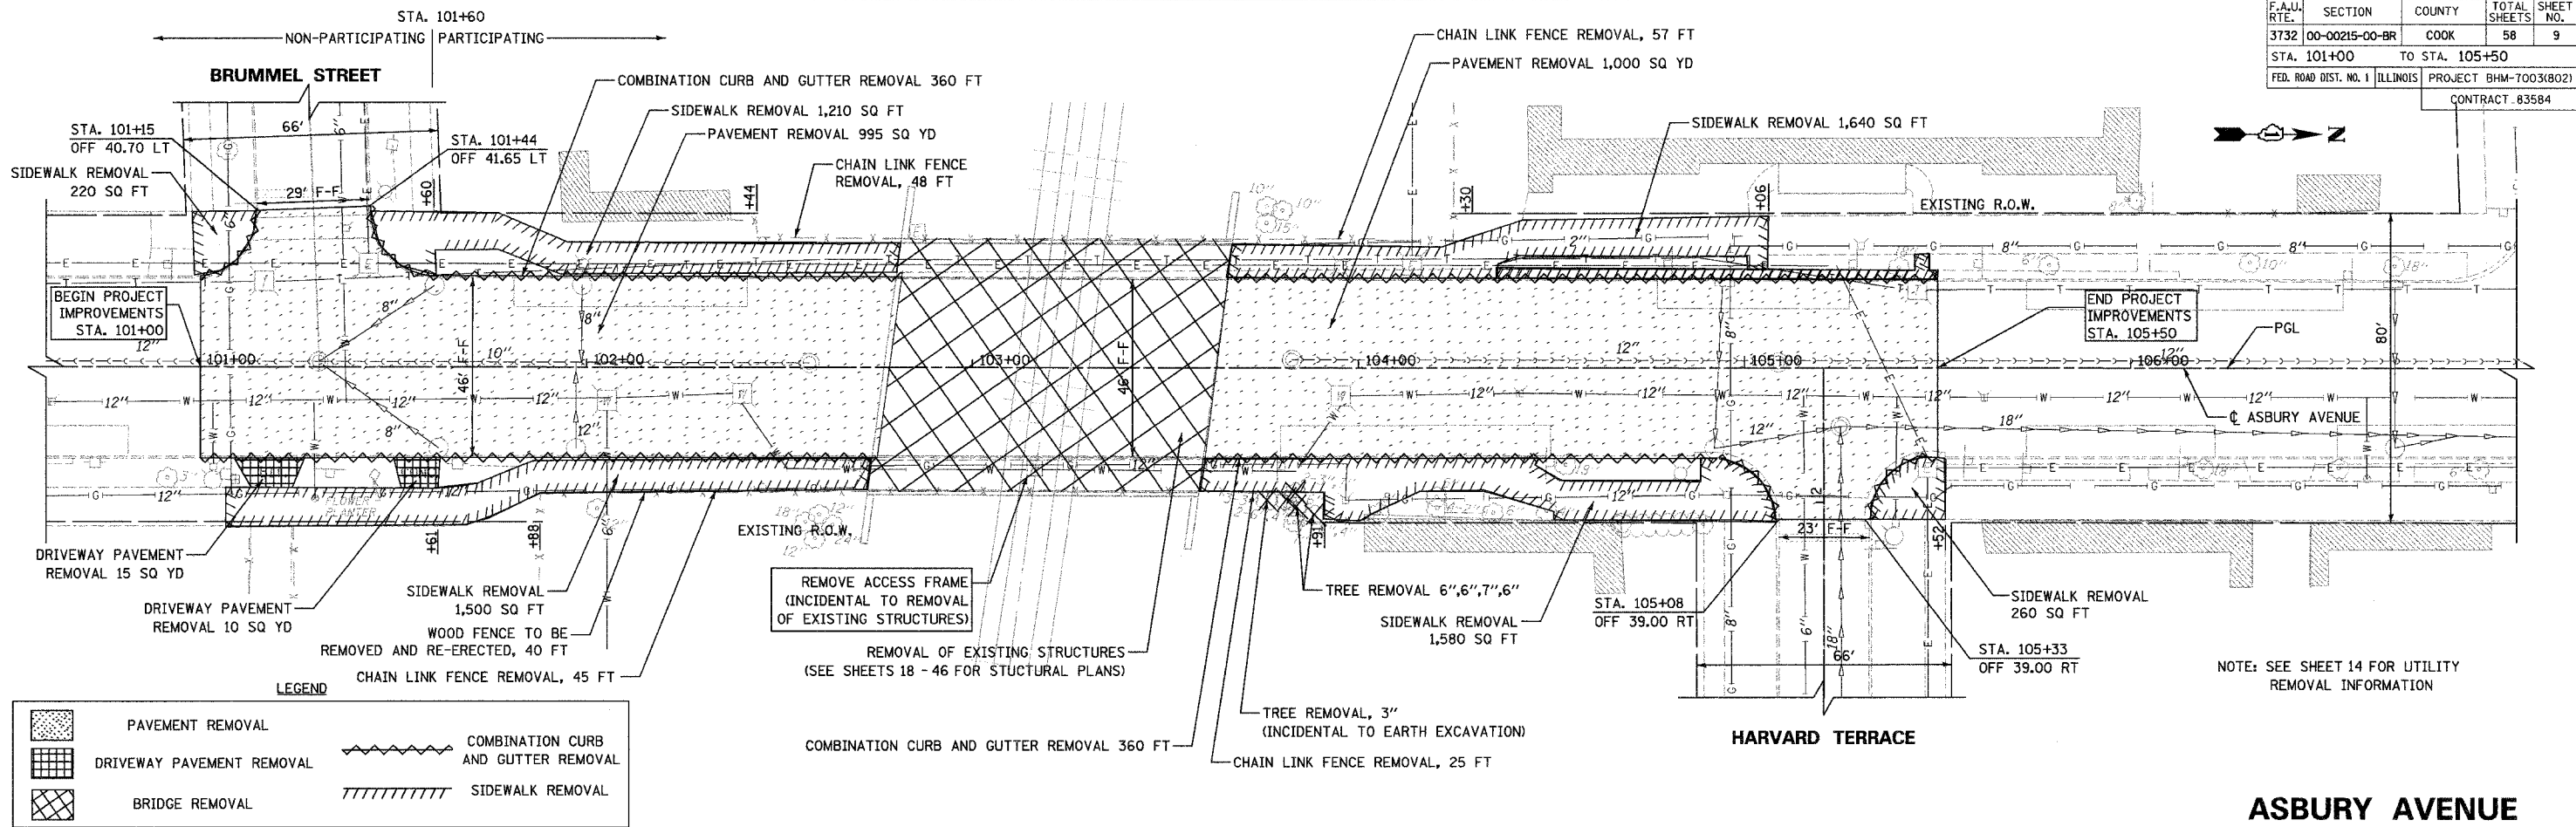

NOTE: SEE SHEET 14 FOR UTILITY REMOVAL INFORMATION

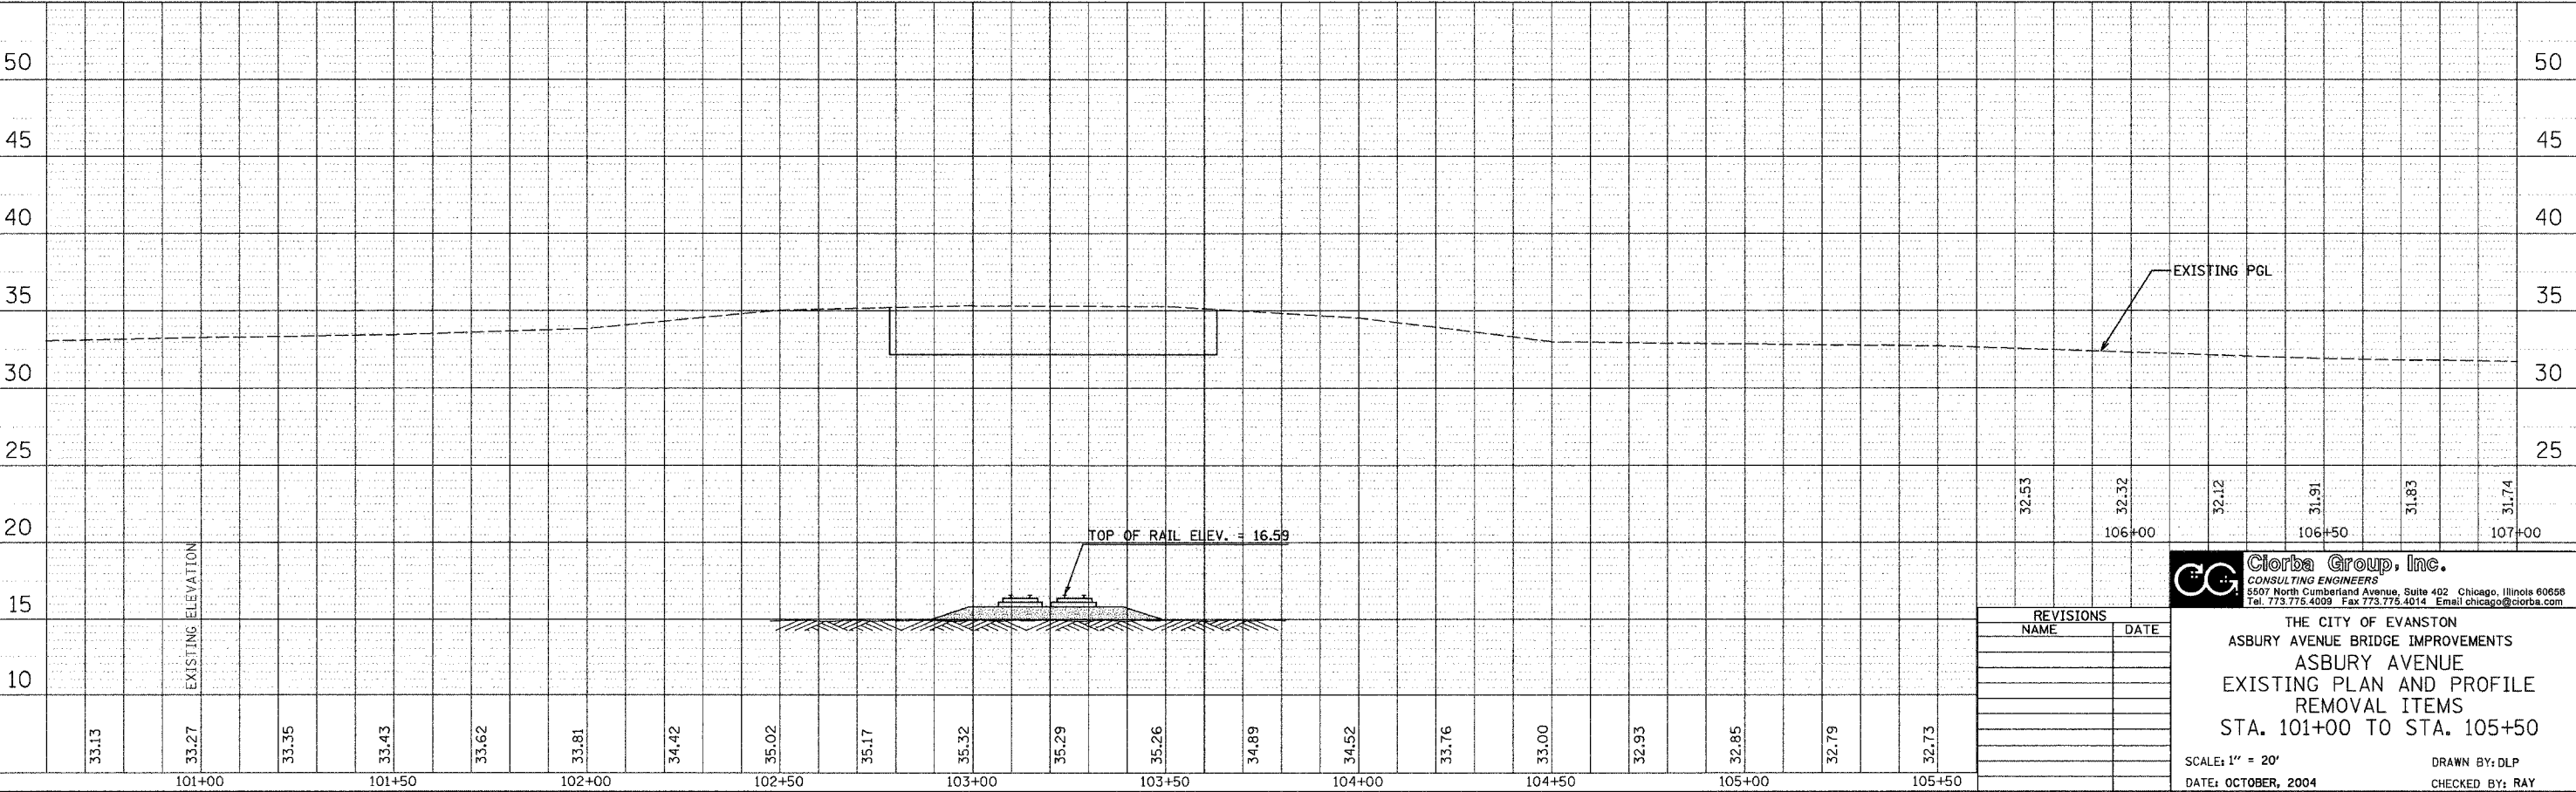

### ASBURY AVENUE

**Ciorba Group, Inc.**  
 CONSULTING ENGINEERS  
 5507 North Cumberland Avenue, Suite 402 Chicago, Illinois 60658  
 Tel. 773.775.4009 Fax 773.775.4014 Email: chicagoc@ciorba.com

THE CITY OF EVANSTON  
 ASBURY AVENUE BRIDGE IMPROVEMENTS  
 ASBURY AVENUE  
 EXISTING PLAN AND PROFILE  
 REMOVAL ITEMS  
 STA. 101+00 TO STA. 105+50

SCALE: 1" = 20'  
 DATE: OCTOBER, 2004  
 DRAWN BY: DLP  
 CHECKED BY: RAY