



F.A.P. RTE.	SECTION	COUNTY	TOTAL SHEETS	SHEET NO.
01-00177-00-BT	COOK	18	9	
STA.		TO STA.		
FED. ROAD DIST. NO.		ILLINOIS FED. AID PROJECT		
CONTRACT NO. 83780				

 

PLAN	REVISIONS	DATE
NO.	NO.	
NO.	NO.	
NO.	NO.	
NO.	NO.	
NO.	NO.	

PROFILE	REVISIONS	DATE
NO.	NO.	
NO.	NO.	
NO.	NO.	
NO.	NO.	
NO.	NO.	

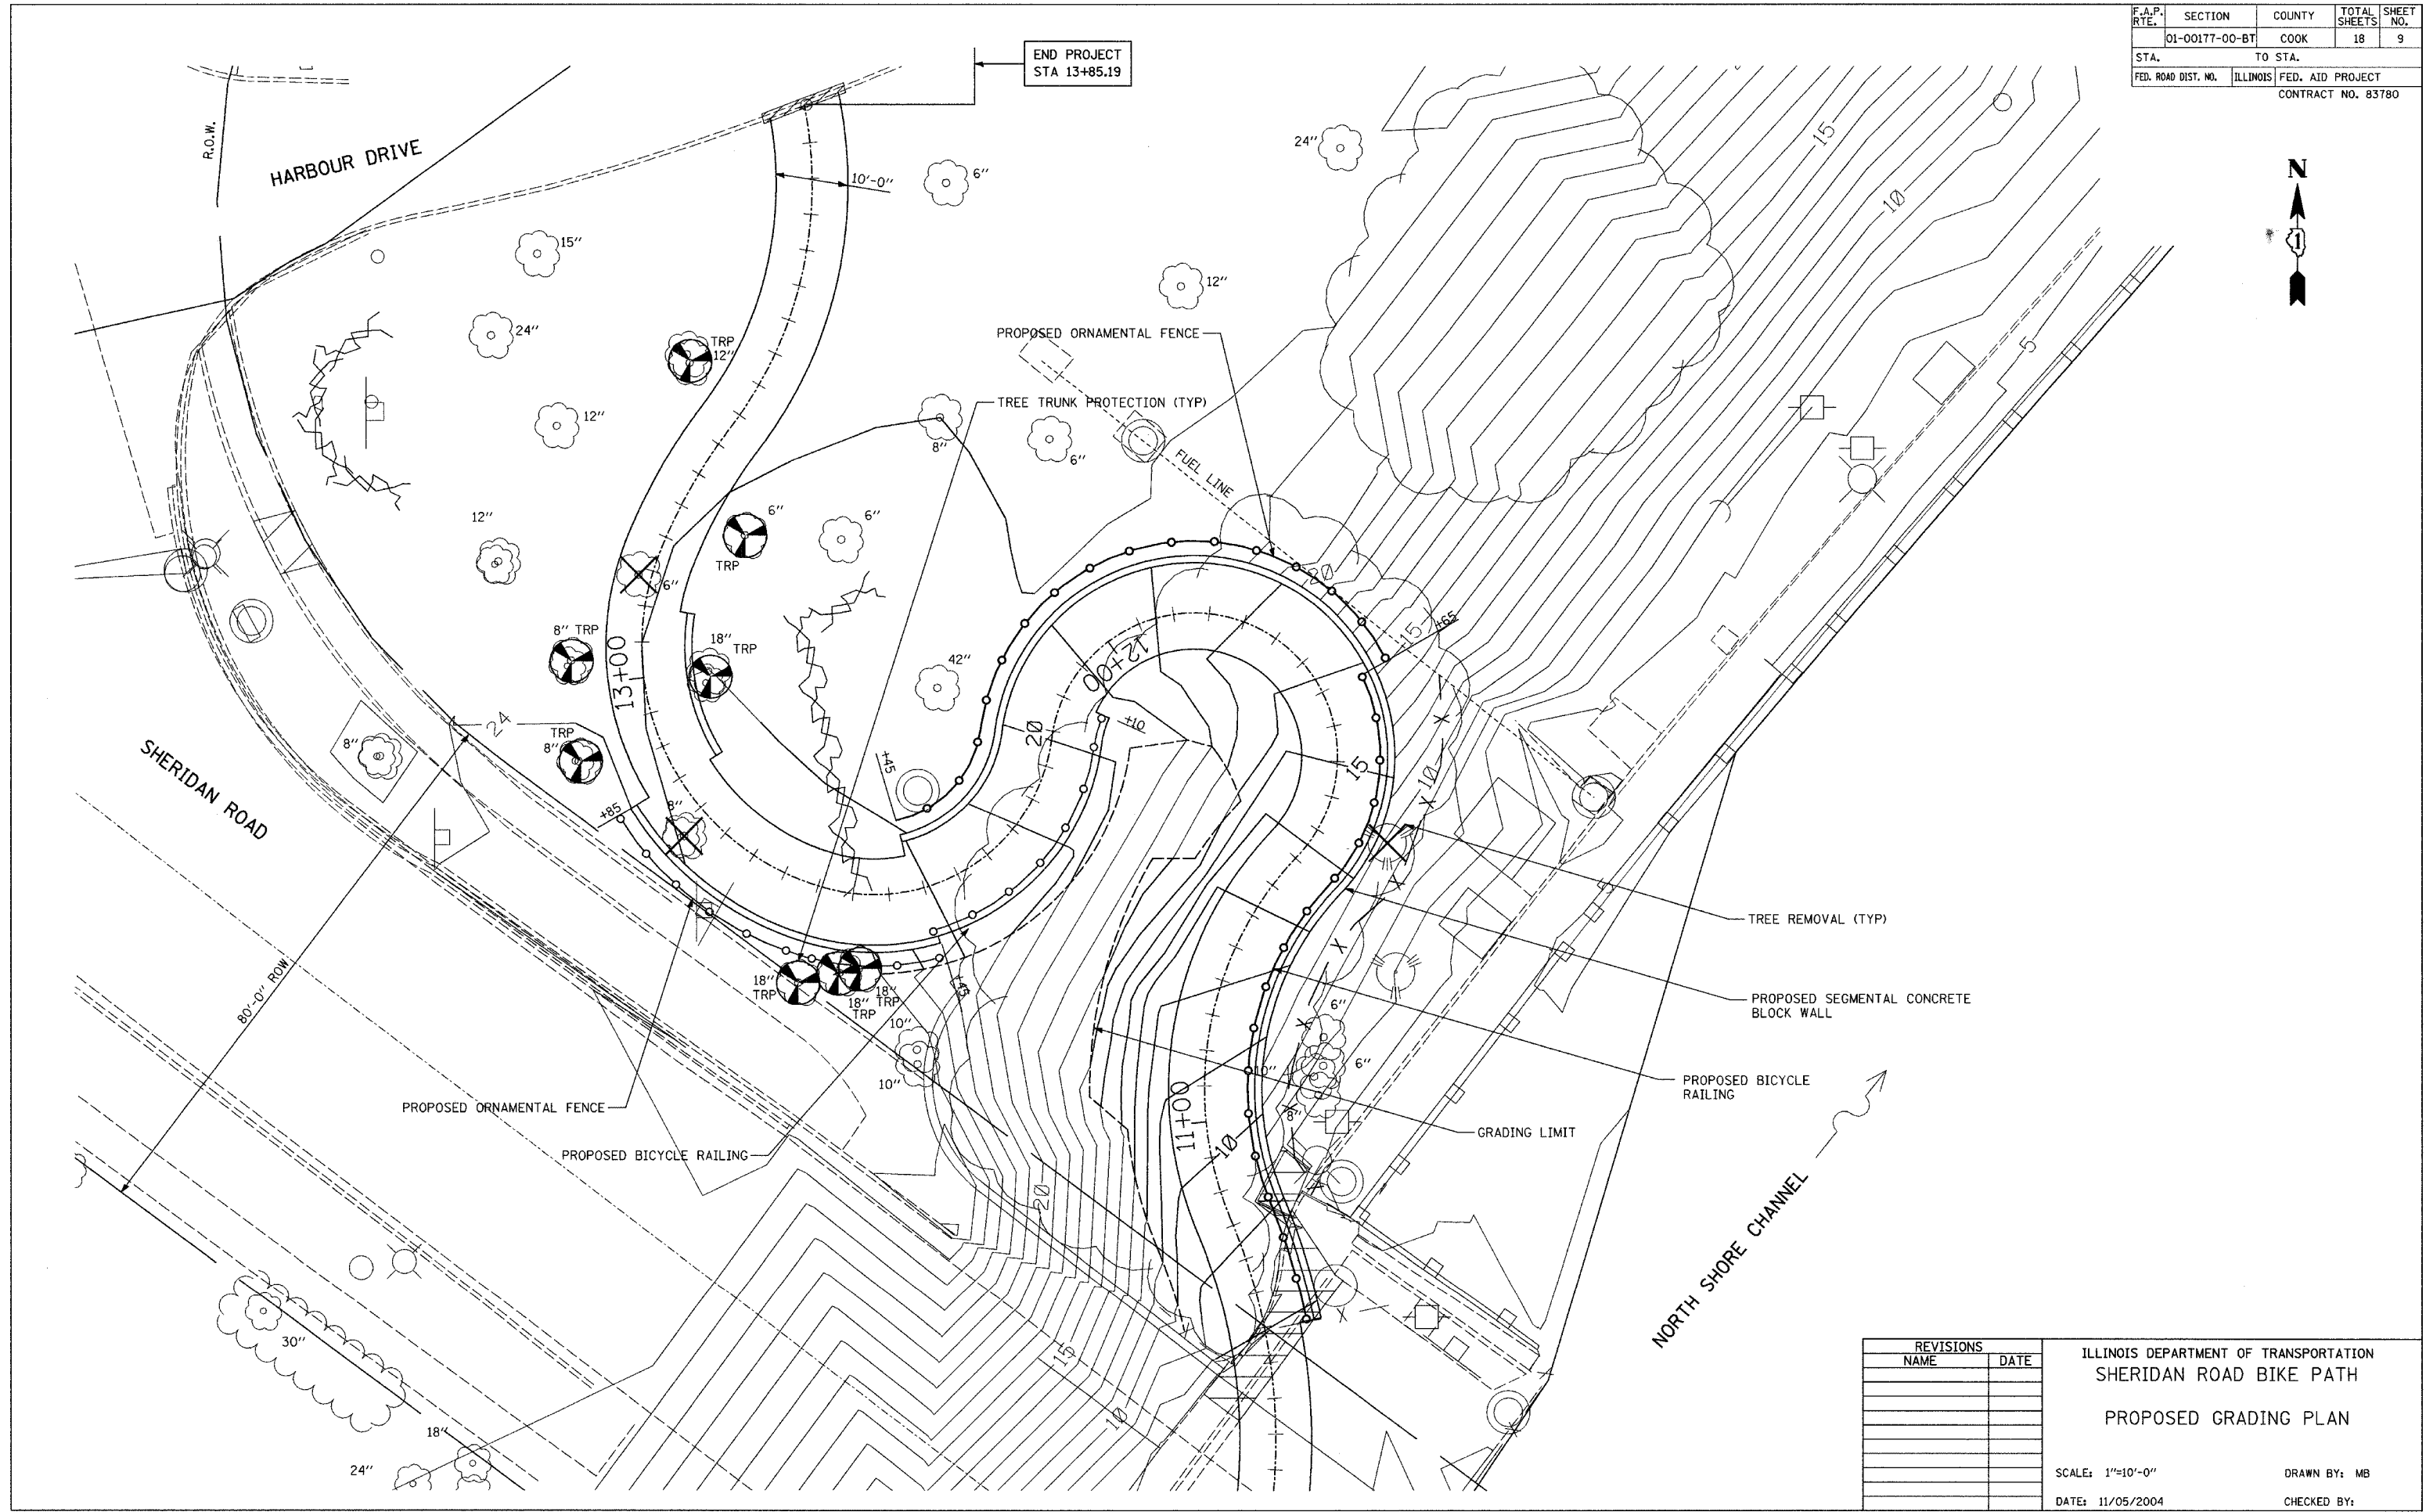

REVISIONS	
NAME	DATE

ILLINOIS DEPARTMENT OF TRANSPORTATION  
 SHERIDAN ROAD BIKE PATH  
 PROPOSED GRADING PLAN

SCALE: 1"=10'-0"  
 DATE: 11/05/2004

DRAWN BY: MB  
 CHECKED BY:

P:\020867\020867\Grading\11-05-04\11-05-04.dwg 11/05/2004 07:36:24 AM