


F.A.U. RTE.	SECTION	COUNTY	TOTAL SHEETS	SHEET NO.
6108	(70XN & TS-1	LA SALLE	460	297
STA. 47+00	TO STA. 53+00			
FED. ROAD DIST. NO.		ILLINOIS	FED. AID PROJECT	
CONTRACT NO. 86603				

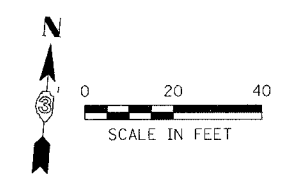


DESIGN		
INT.	DATE	REASON

PLOTS & CHECKS			
INT.	DATE	NO.	REASON

= \$FILES
 = \$PLOTSCALE
 = \$DRIVERS
 = \$PLOTTERS
 = \$SCALE
 = \$SHEET
 = \$USER\$

CHECKS		
INT.	DATE	REASON

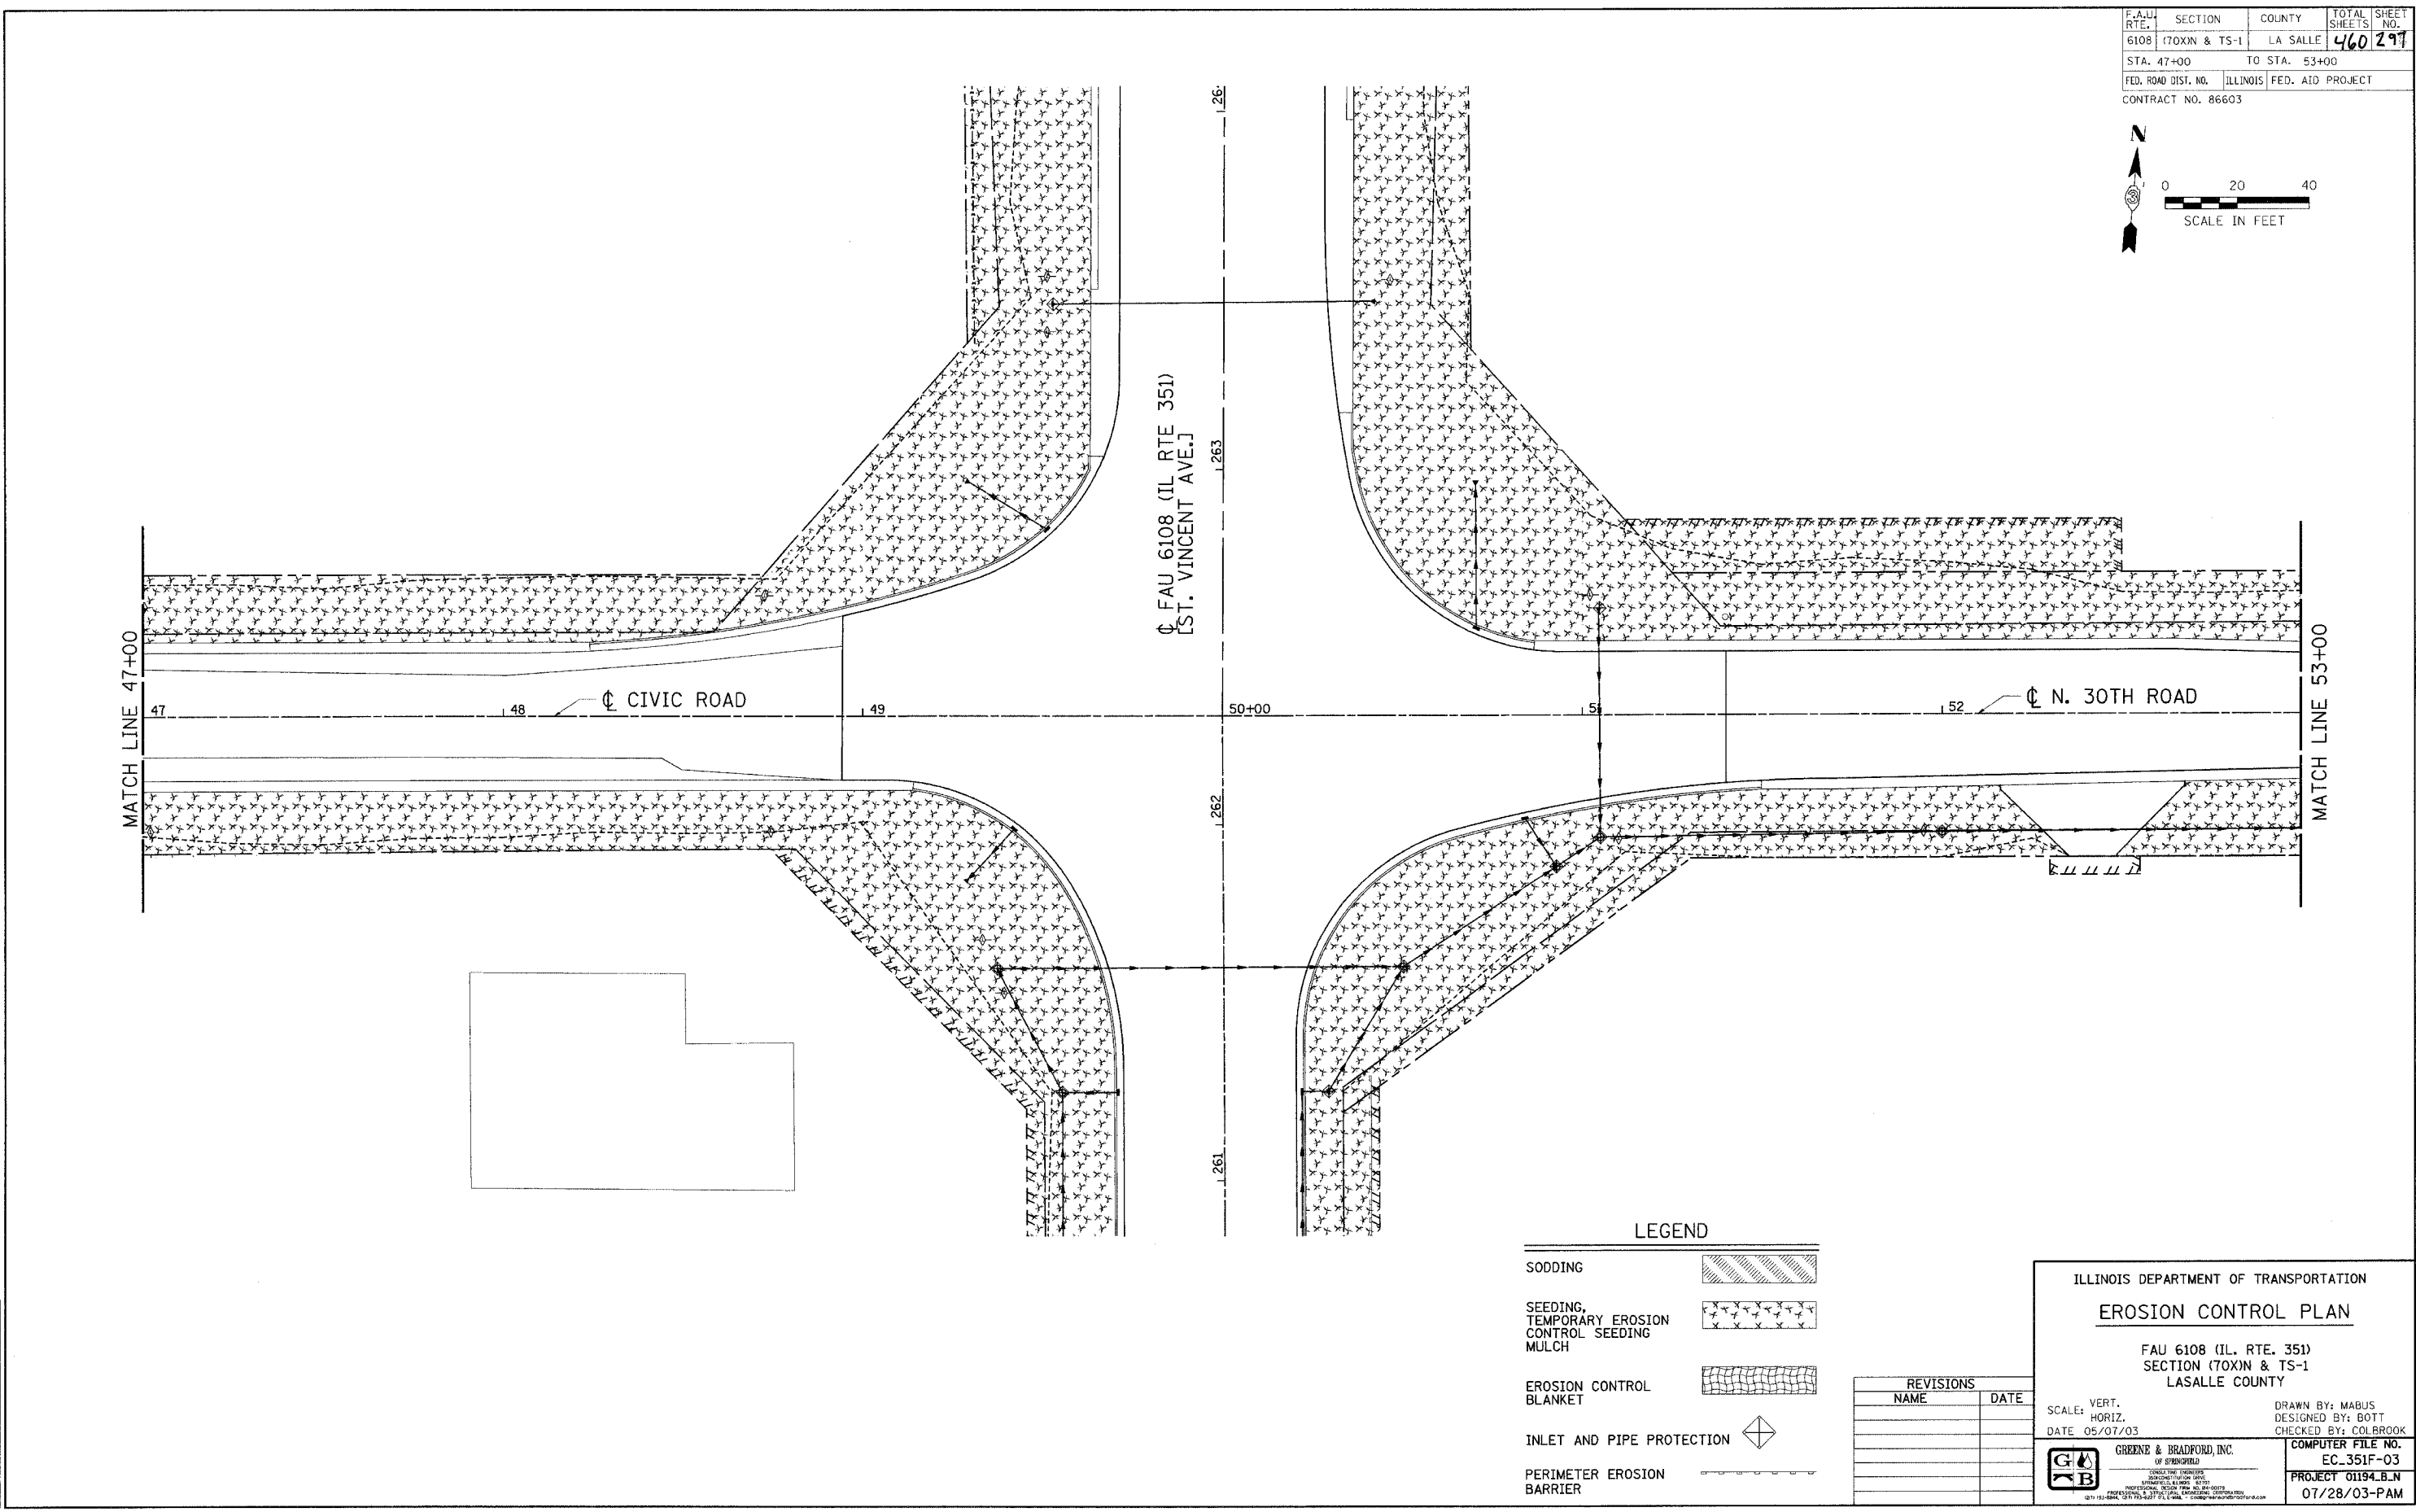

LEGEND

SODDING	
SEEDING, TEMPORARY EROSION CONTROL SEEDING MULCH	
EROSION CONTROL BLANKET	
INLET AND PIPE PROTECTION	
PERIMETER EROSION BARRIER	

REVISIONS	
NAME	DATE

ILLINOIS DEPARTMENT OF TRANSPORTATION
EROSION CONTROL PLAN
 FAU 6108 (IL. RTE. 351)
 SECTION (70XN & TS-1)
 LASALLE COUNTY

SCALE: VERT. _____
 HORIZ. _____
 DATE 05/07/03

DRAWN BY: MABUS
 DESIGNED BY: BOTT
 CHECKED BY: COLBROOK

COMPUTER FILE NO.
 EC_351F-03
 PROJECT 01194.B.N
 07/28/03-PAM