


FAU RTE.	SECTION	COUNTY	TOTAL SHEETS	SHEET NO.
6108	(70XN & TS-1)	LA SALLE	460	337
STA.	TO STA.			
FED. ROAD DIST. NO.		ILLINOIS	FED. AID PROJECT	
CONTRACT NO. 86603				

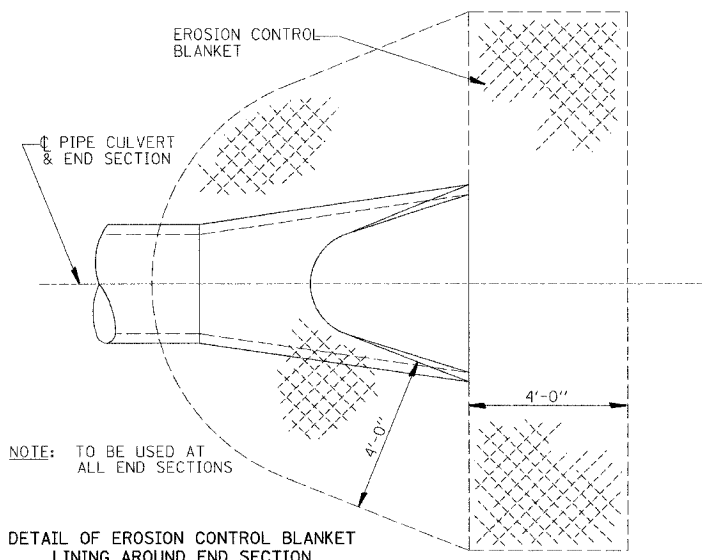


NOTE: TO BE USED AT ALL END SECTIONS

DETAIL OF EROSION CONTROL BLANKET LINING AROUND END SECTION



NOTE: PRC FLARED END SECTION SHOWN. TREATMENT SAME FOR OTHER END SECTIONS.

251-2

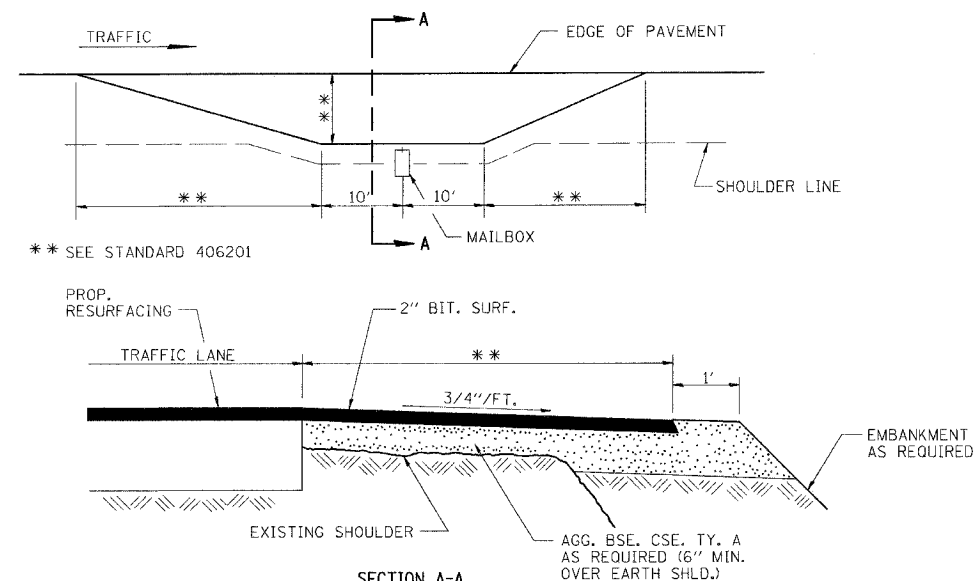

SECTION A-A
MAILBOX TURNOUT DETAILS

406-1

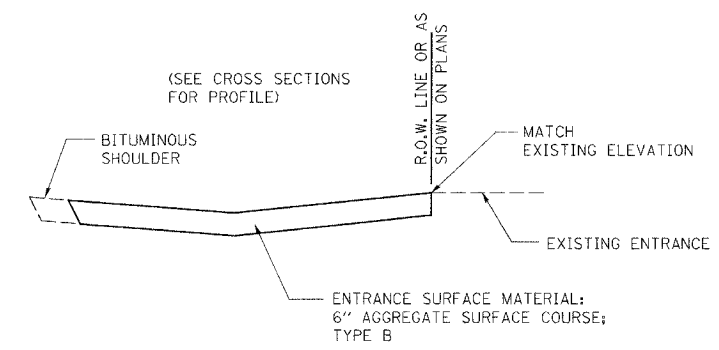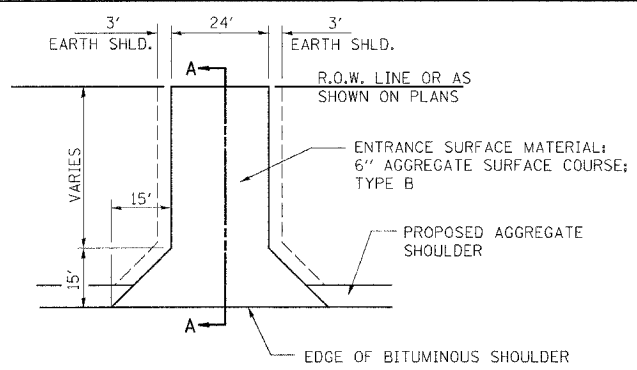

FIELD ENTRANCE DETAIL 402-1

DESIGNER NOTE: TO BE USED ON 3R PROJECTS WHEN REPLACING CULVERTS AND CONSTRUCTING NEW DITCHES.

ILLINOIS DEPARTMENT OF TRANSPORTATION
DETAILS
 FAU 6108 (IL. RTE. 351)
 SECTION (70XN & TS-1)
 LASALLE COUNTY

REVISIONS	
NAME	DATE

SCALE: VERT. DRAWN BY: MABUS
 HORIZ. DESIGNED BY: BOTT
 DATE: 06/06/03 CHECKED BY: COLBROOK

GREENE & BRADFORD, INC.
 OF SPRINGFIELD
 CONSULTING ENGINEERS
 1001 N. GARDNER ST.
 SPRINGFIELD, ILLINOIS 62761
 PHONE: 217-223-7000 FAX: 217-223-7001
 WWW: WWW.GREENE-AND-BRADFORD.COM

COMPUTER FILE NO.
 STANDARDS-02
 PROJECT: 01194_BLN
 03/03/04-RPB

DESIGN		
INT.	DATE	REASON

PLOTS & CHECKS		
INT.	DATE	REASON

FILED
 PLOT SCALE = 1"=50'
 PLOT DATE = 06/06/03
 PLOT TIME = 10:00 AM
 OPERATOR = MABUS

CHECKS		
INT.	DATE	REASON