
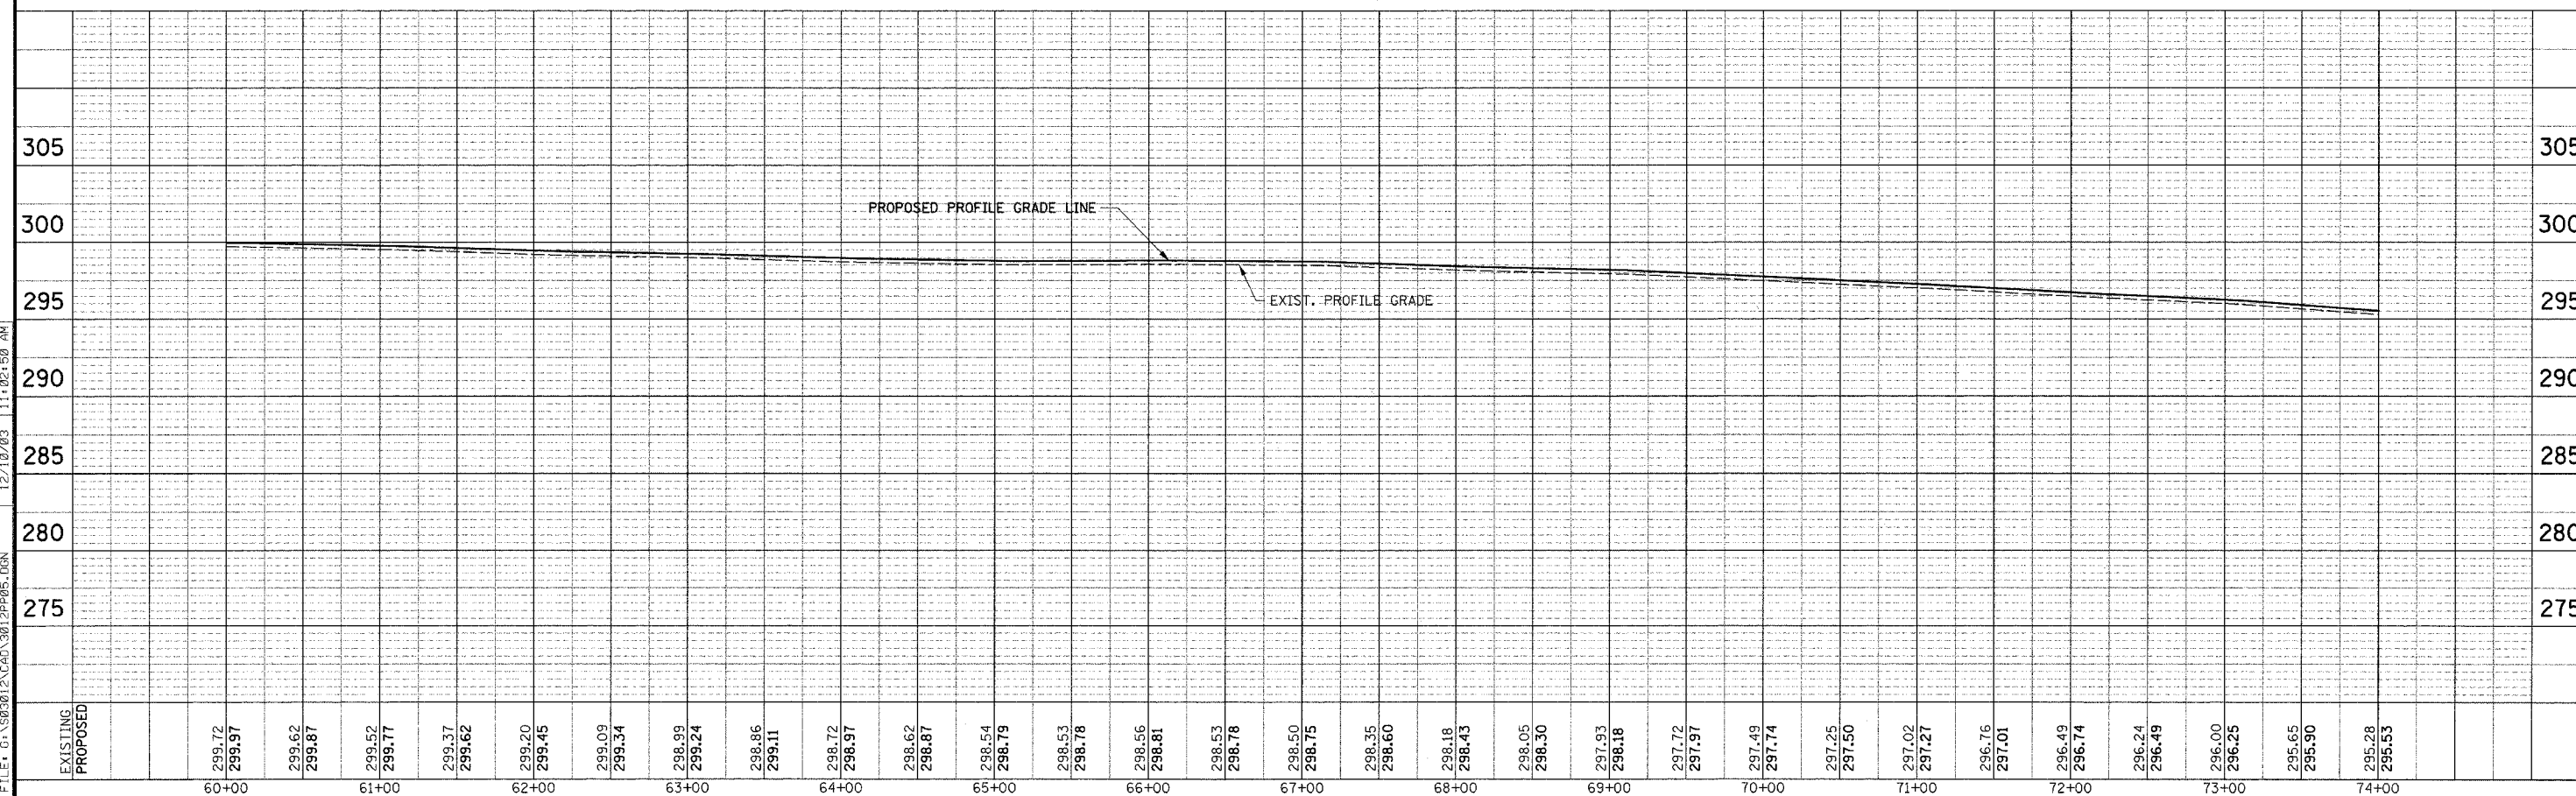
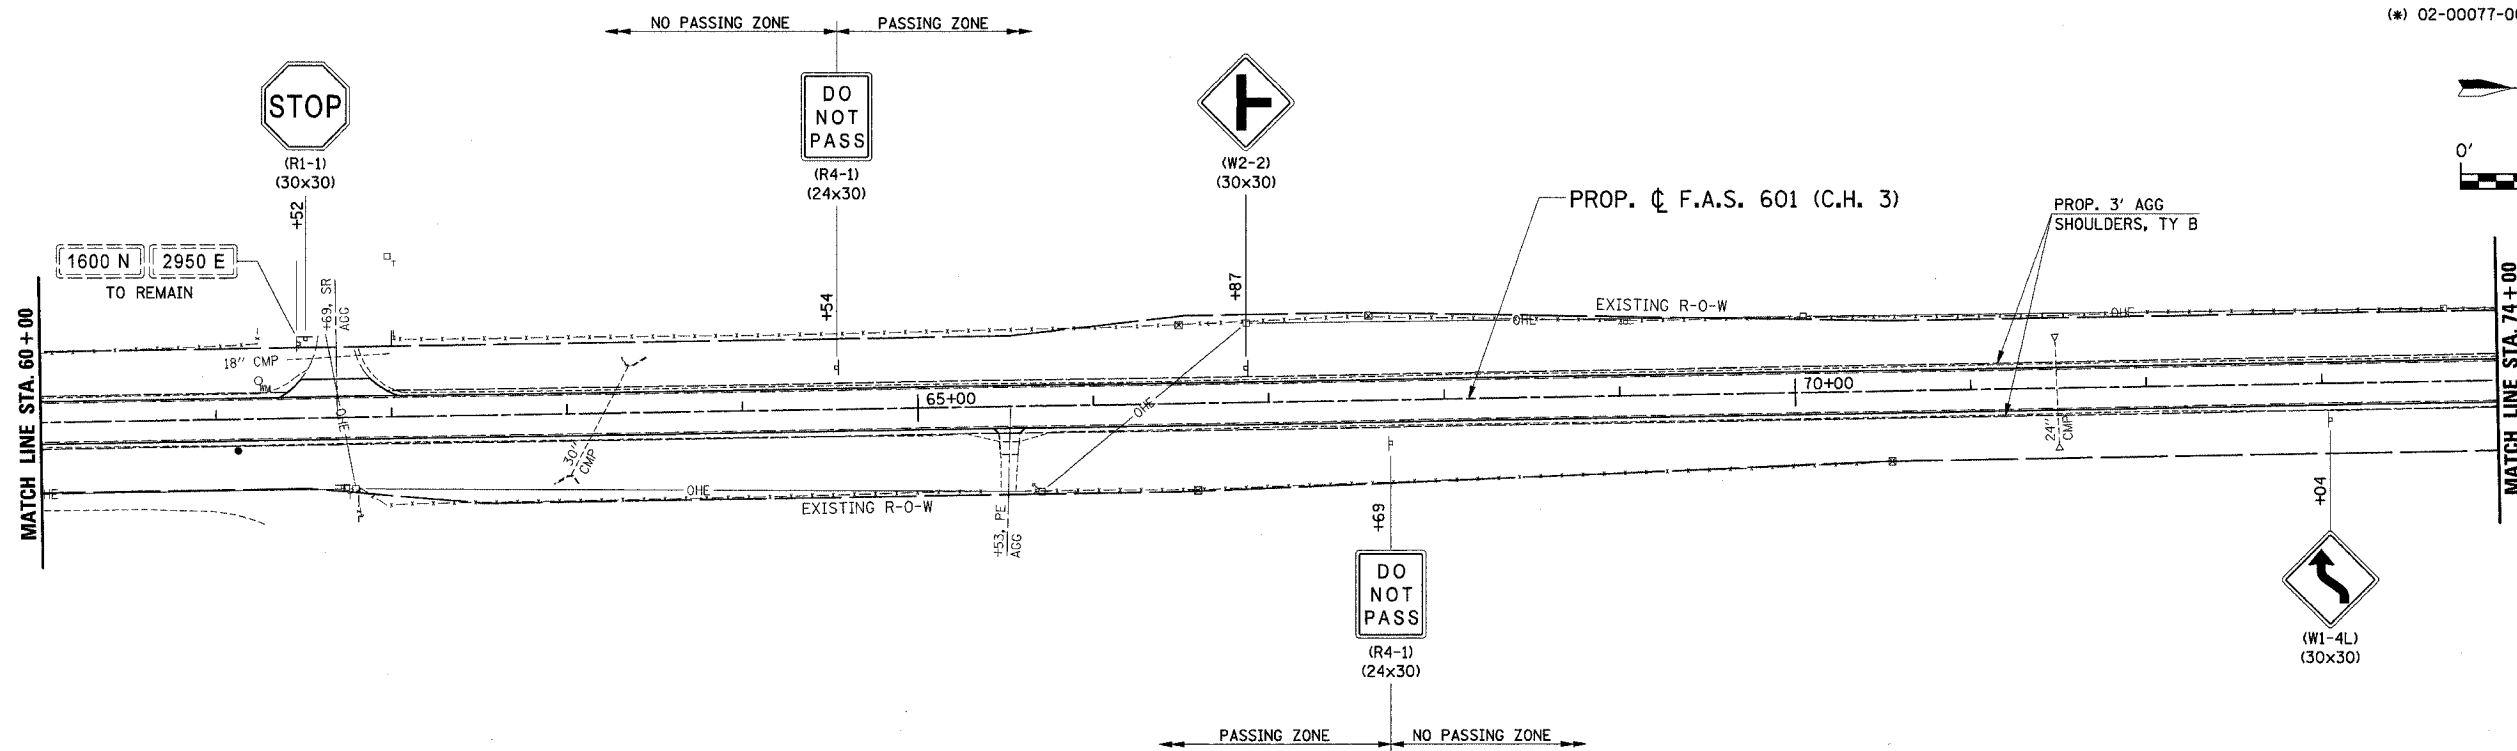


F.A.S. RTE.	SECTION	COUNTY	TOTAL SHEETS	SHEET NO.
601	(*)	PIKE	51	18
STA. 60+00		TO STA. 74+00		
FED. ROAD DIST. NO.	ILLINOIS	FED. AID PROJECT		

(*) 02-00077-00-RS

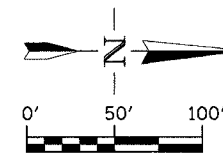

FILE: G:\NS0301\2\CAD\36012P05.DGN 12/10/03 11:02:50 AM

PLAN AND PROFILE - STA. 60+00 TO STA. 74+00