
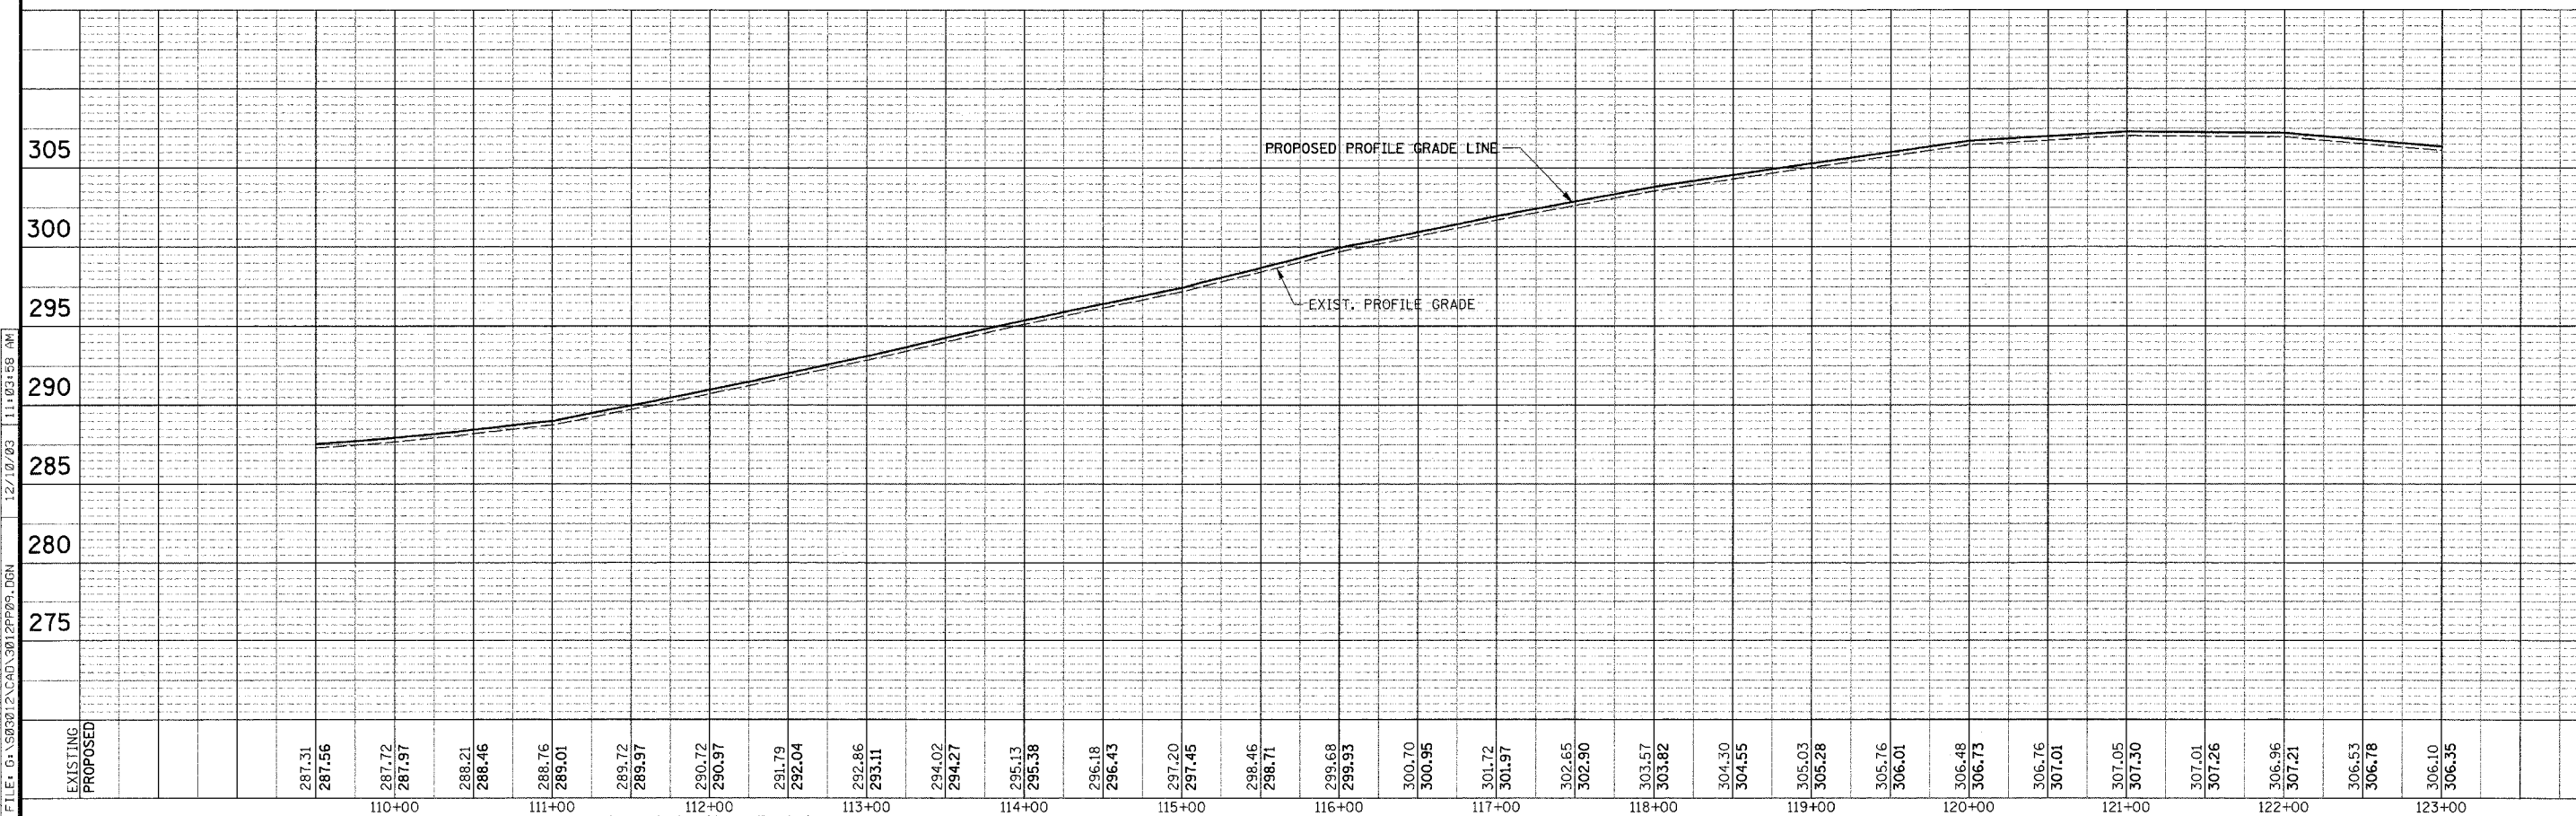
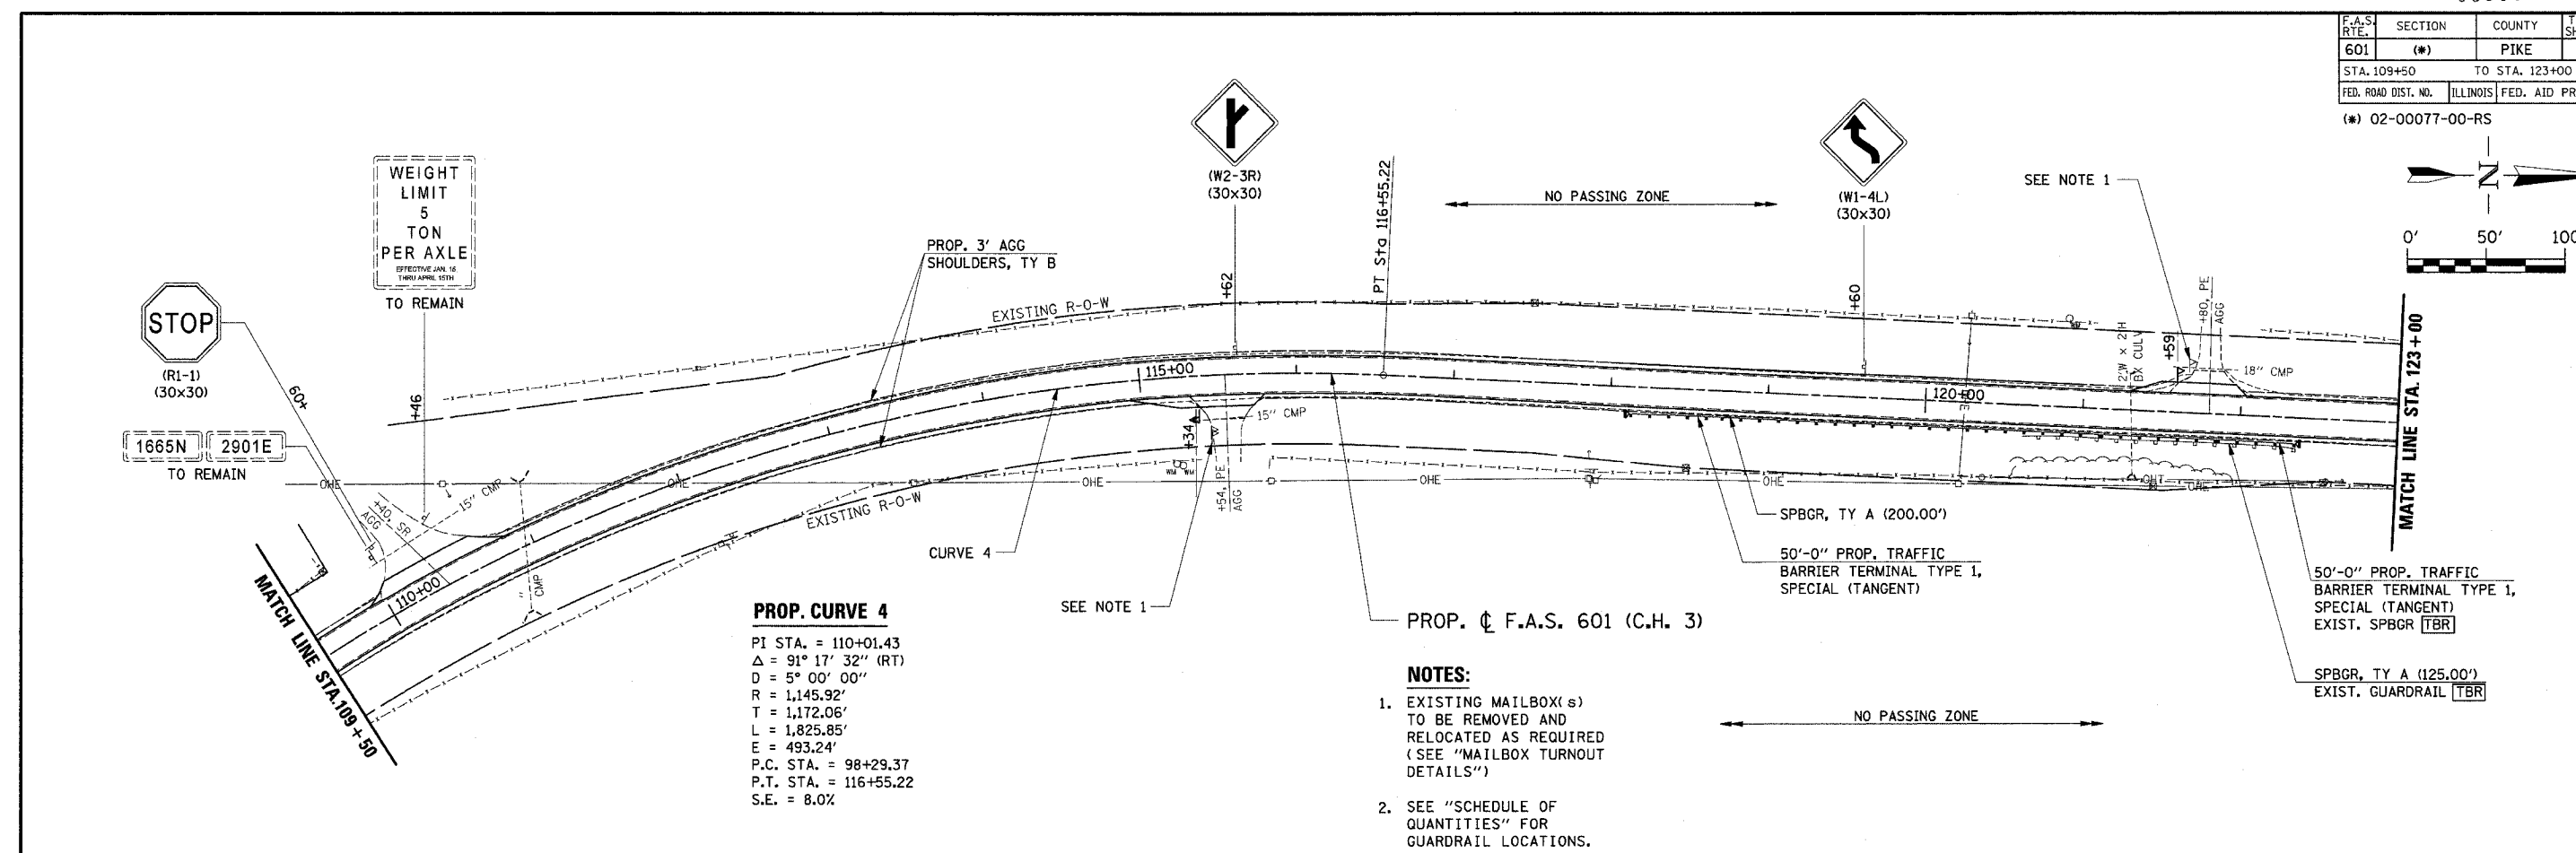


F.A.S. RTE.	SECTION	COUNTY	TOTAL SHEETS	SHEET NO.
601	(*)	PIKE	51	22
STA. 109+50		TO STA. 123+00		
FED. ROAD DIST. NO.		ILLINOIS FED. AID PROJECT		

(*) 02-00077-00-RS

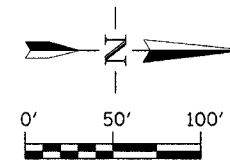

PLAN AND PROFILE - STA. 109+50 TO STA. 123+00

FILE: G:\503012\CAD\3012P295.DGN 12/10/03 11:03:58 AM