
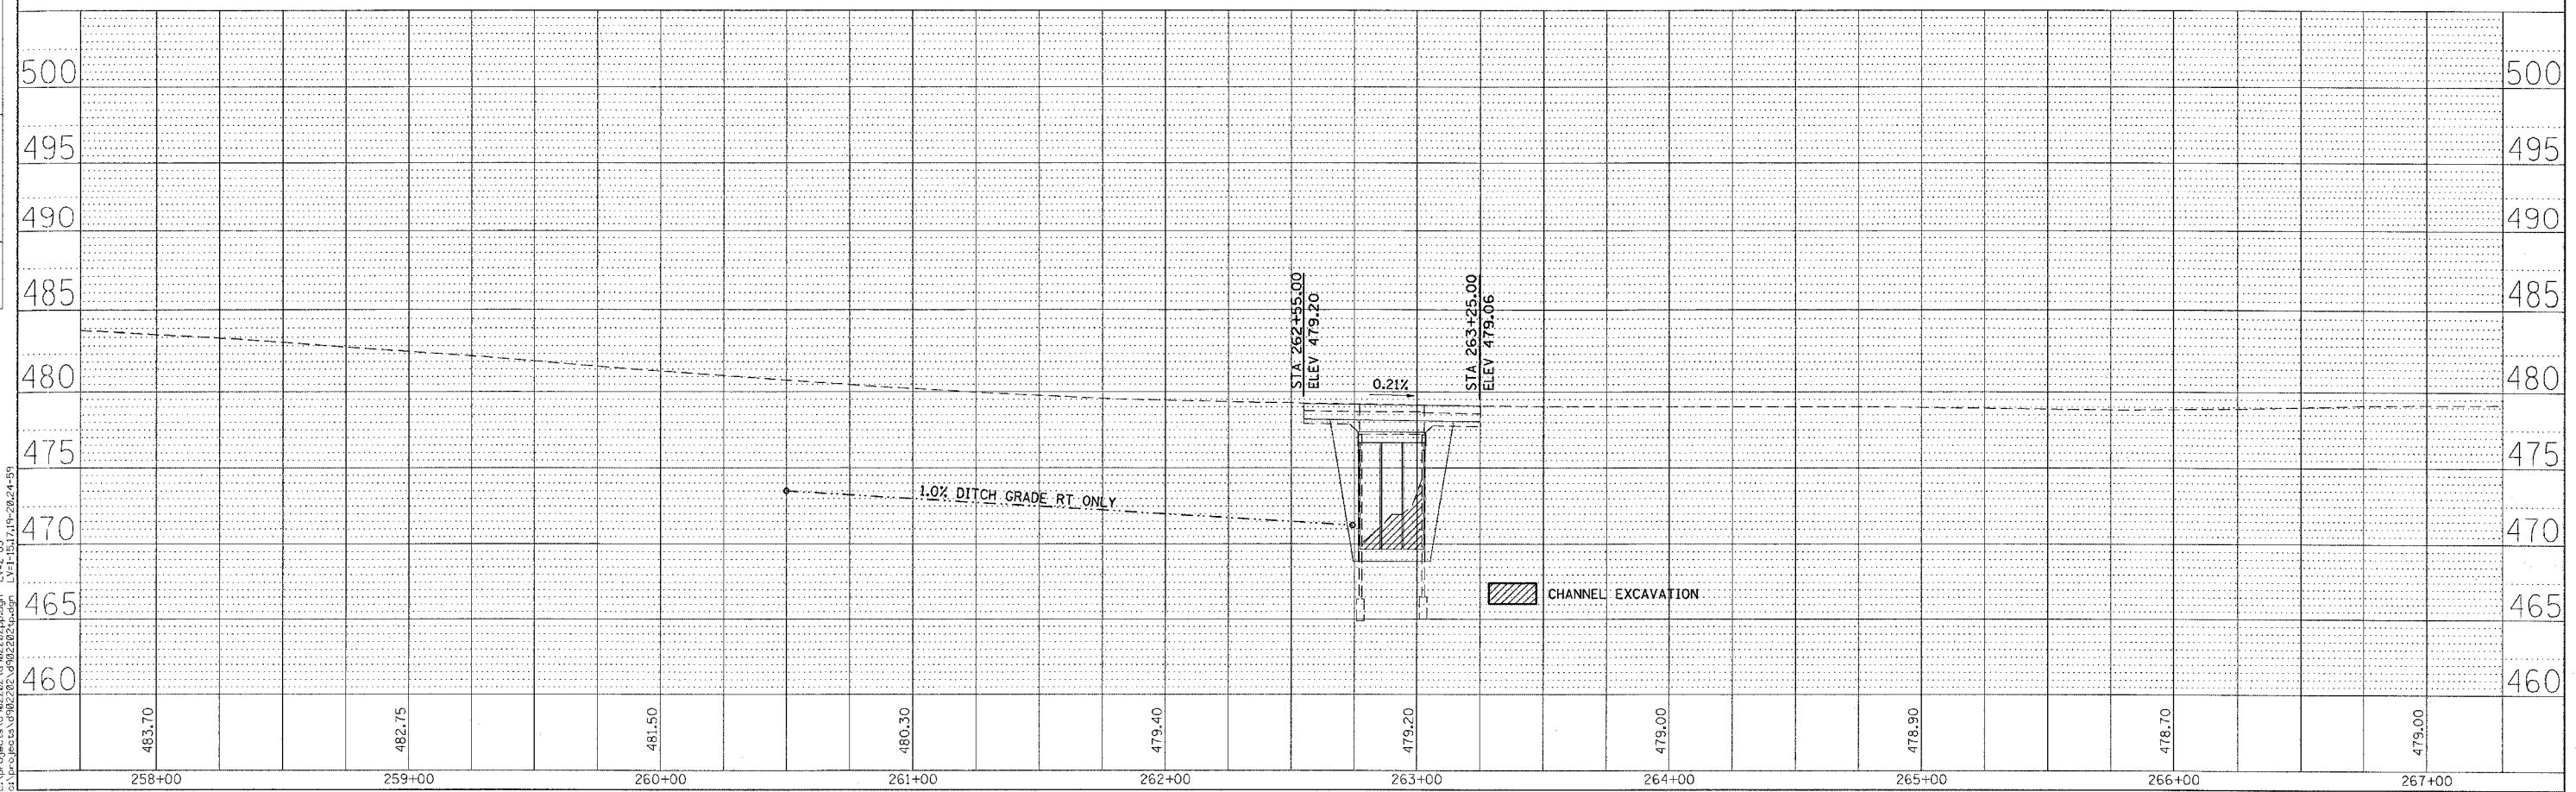


F.A.S. RTE.	SECTION	COUNTY	TOTAL SHEETS	SHEET NO.
1887	6B-1	WILLIAMSON	27	8
STA. 262+55		TO STA. 263+25		
FED. ROAD DIST. NO. 7		ILLINOIS	FED. AID PROJECT	
CONTRACT NUMBER 98655				

PLAN	DATE	BY
SURVEYED		
ALIGNED		
CHECKED		
RT. OF WAY		
CHECKED		
NO.		

PROFILE	DATE	BY
SURVEYED		
GRADES		
CHECKED		
BLM. NOTED		
NO.		

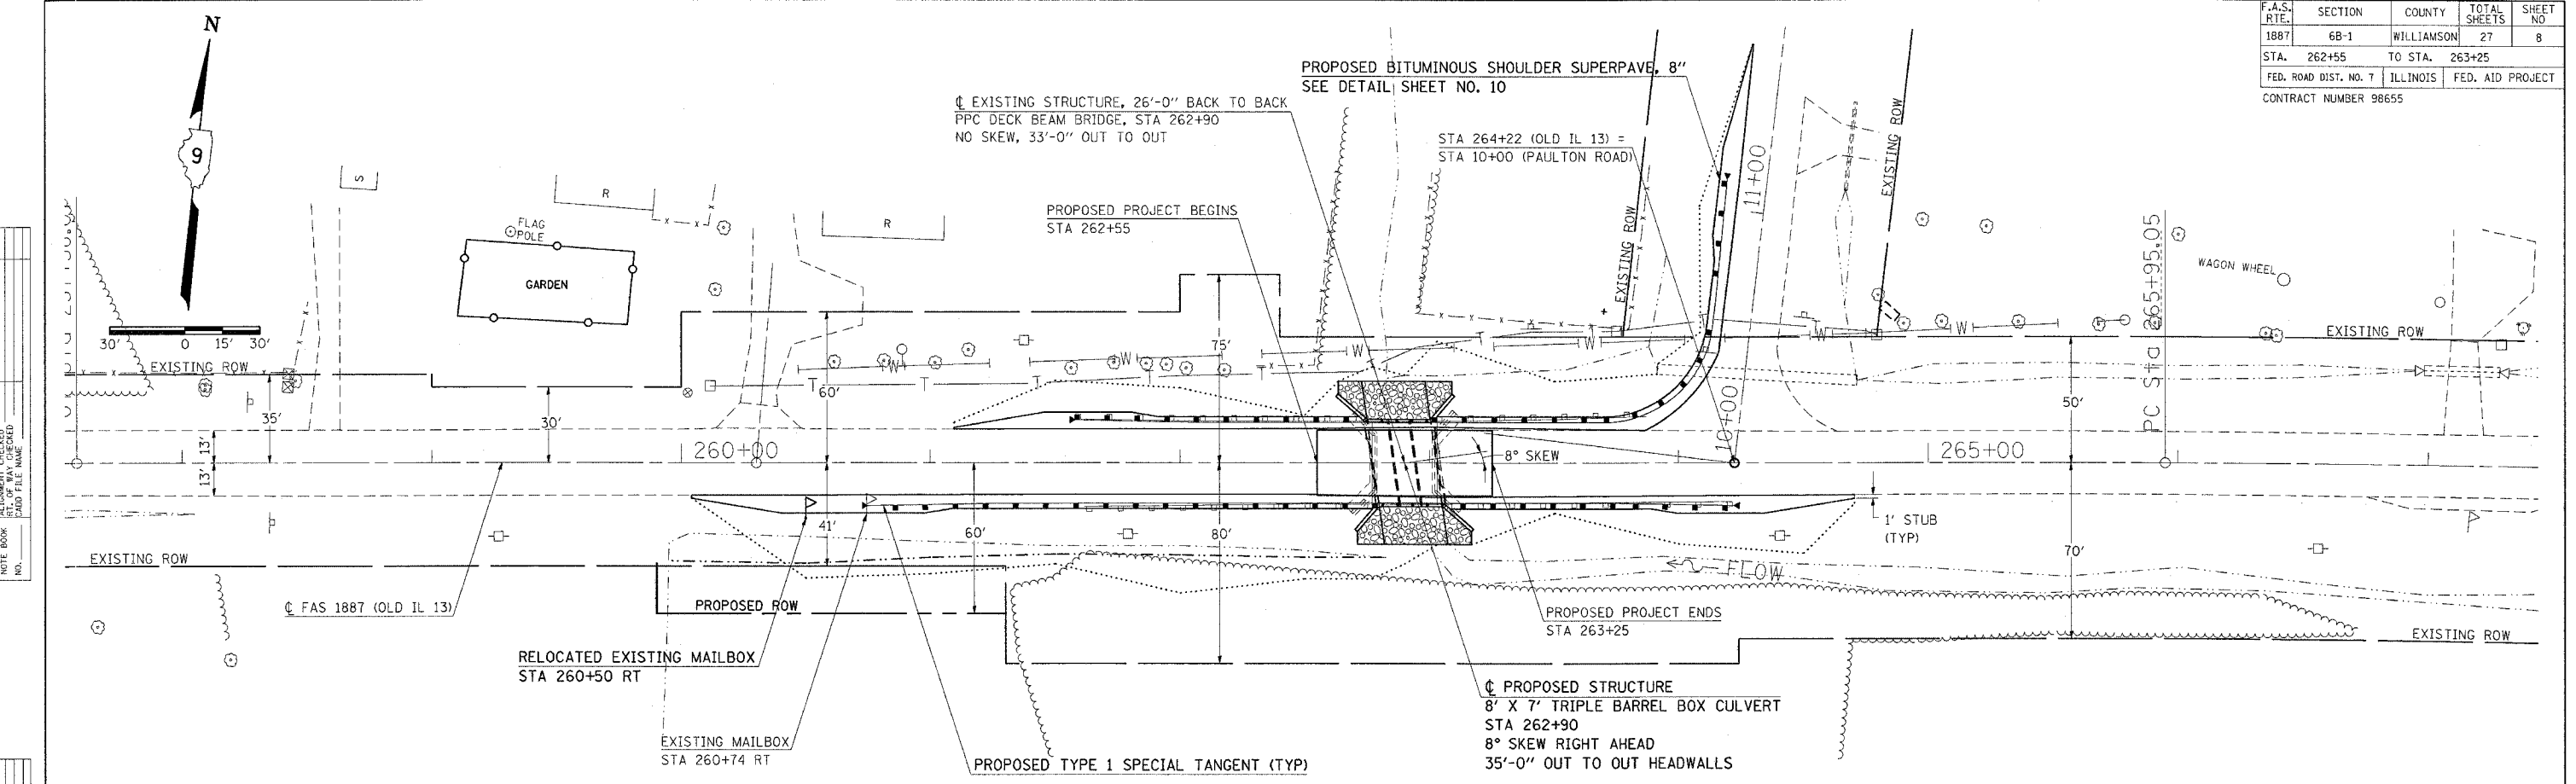

Wednesday November 10, 2004 8:06:04 AM
 c:\projects\1002202\1002202.dwg LV2-63
 02:10:00

PLAN AND PROFILE SHEET
SN 100-2021