


| F.A.S. RTE. | SECTION | COUNTY | TOTAL SHEETS | SHEET NO |
|-----------------------|---------|----------------|--------------|------------------|
| 1887 | 6B-1 | WILLIAMSON | 27 | 9 |
| STA. 262+55 | | TO STA. 263+25 | | |
| FED. ROAD DIST. NO. 7 | | ILLINOIS | | FED. AID PROJECT |
| CONTRACT NUMBER 98655 | | | | |

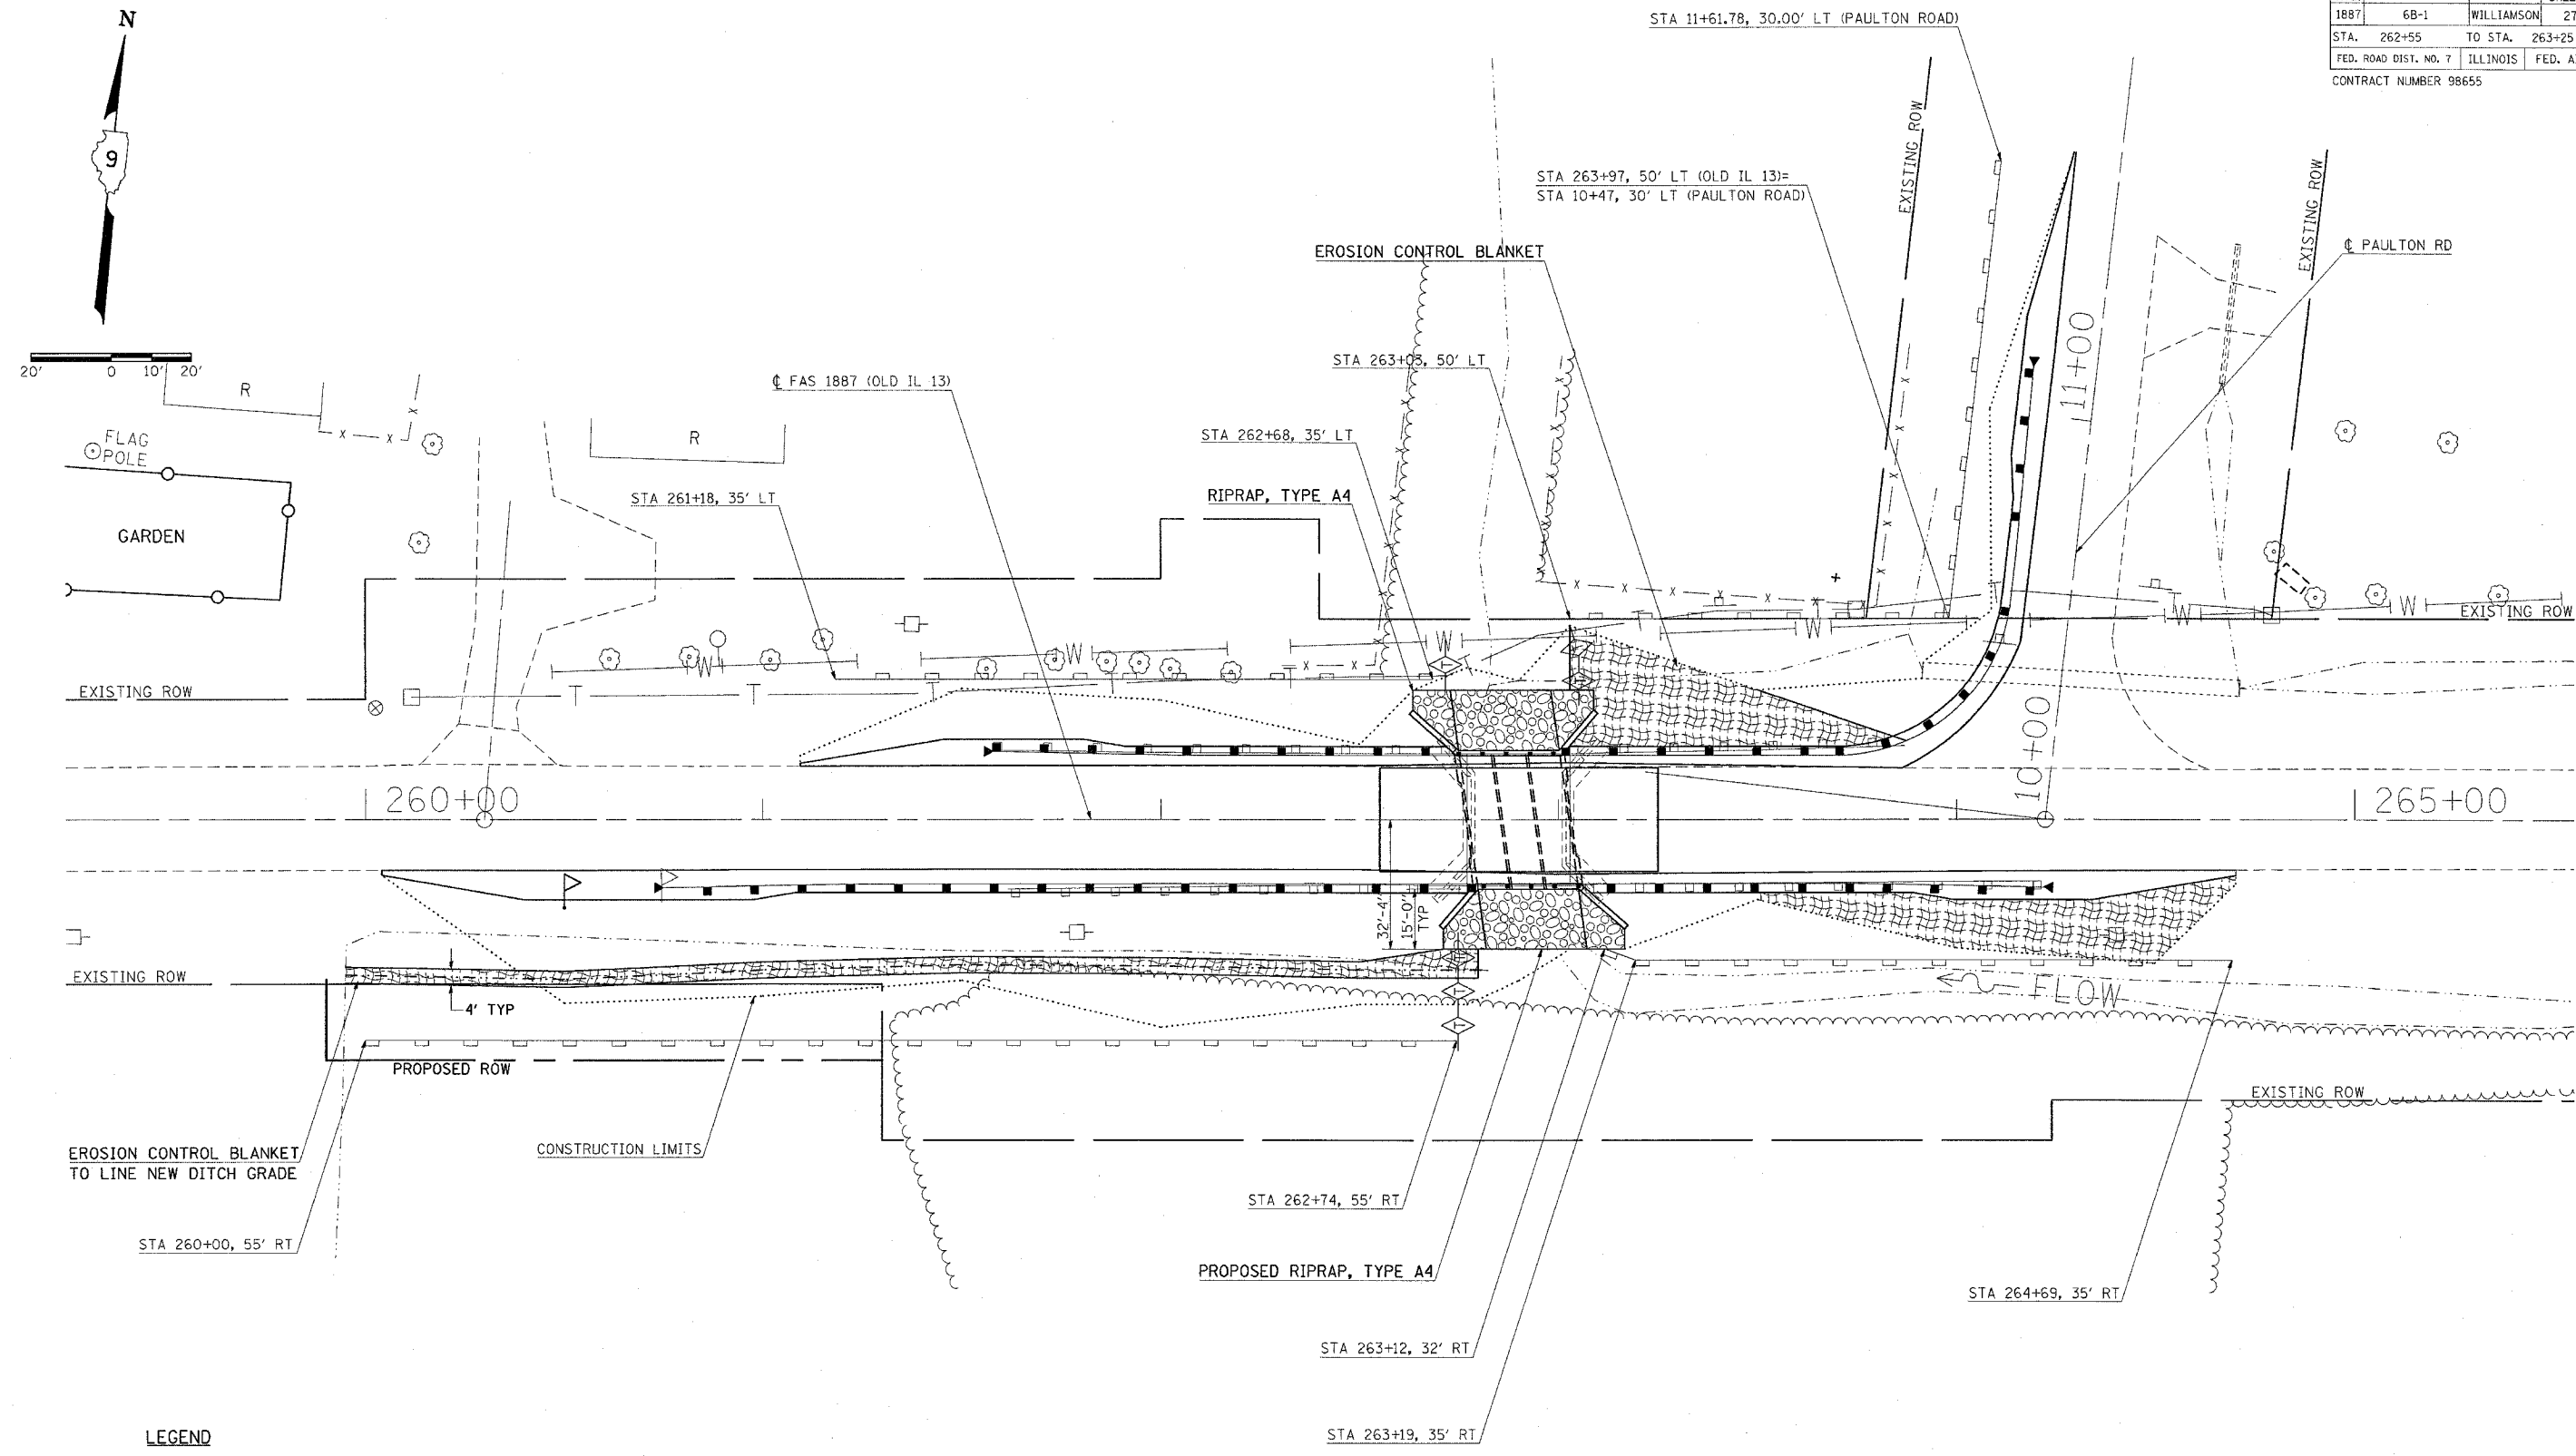

- LEGEND**
- TEMPORARY DITCH CHECK
 - PERIMETER EROSION BARRIER
 - RIPRAP, TYPE A4
 - EROSION CONTROL BLANKET

Wednesday, November 10, 2004 @ 9:59:55 AM
 C:\p\projects\1182222\er\1182222.dwg LV:2-63
 C:\p\projects\1182222\er\1182222.dwg LV:1-15/11-21/23-59