
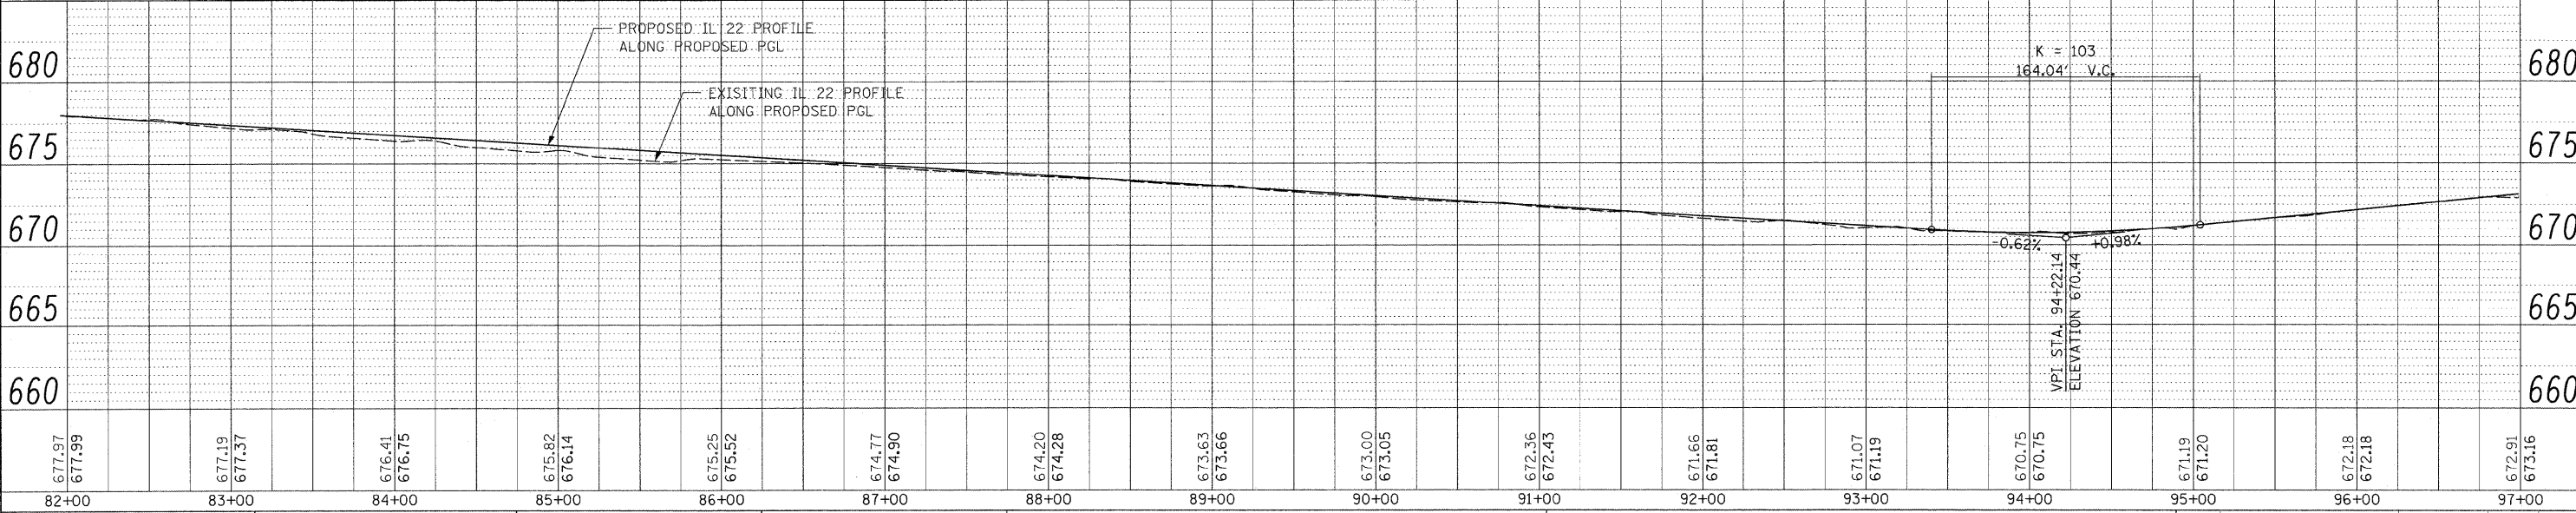


DATE	
BY	
PLAN	SURVEYED
	PLOTTED
	GRADES CHECKED
	STRUCTURE NOTATIONS CHECKED
	NO.

DATE	
BY	
PROF	SURVEYED
	PLOTTED
	GRADES CHECKED
	STRUCTURE NOTATIONS CHECKED
	NO.

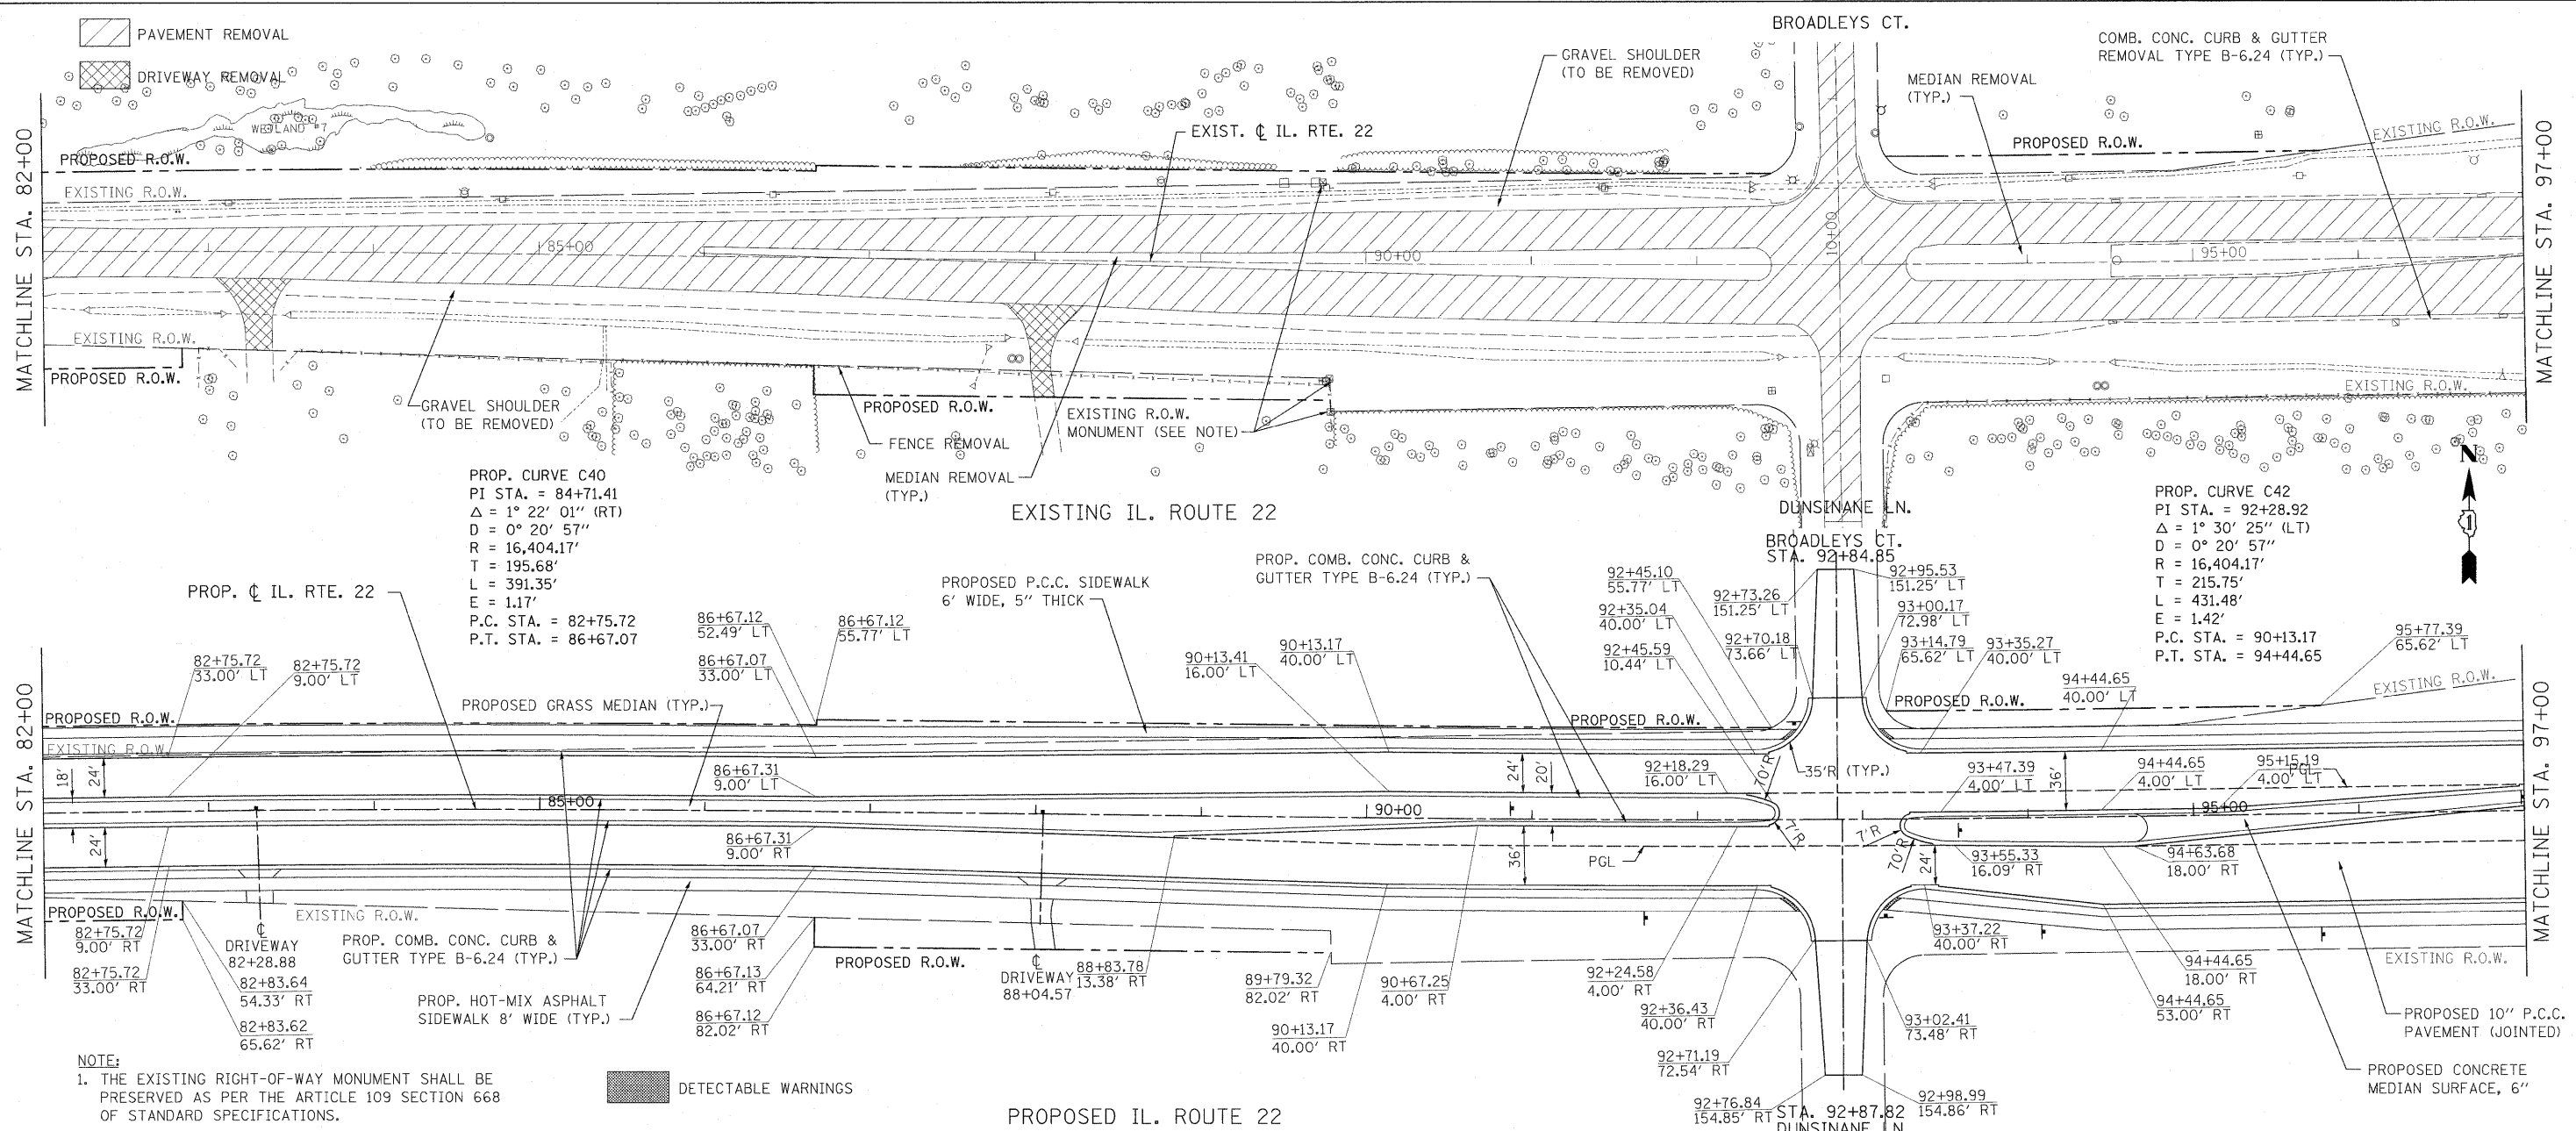

FILE NAME =	USER NAME = #USER#	DESIGNED - LP	REVISED -	STATE OF ILLINOIS DEPARTMENT OF TRANSPORTATION		IL. ROUTE 22 ROADWAY PLAN AND PROFILE		F.A.P. RTE. =	SECTION	COUNTY	TOTAL SHEETS	SHEET NO.
W:\ILROUTE22\2009\REVSIONS\CADD Sheets\0860-shr-p\inprf.dgn	0860-shr-p\inprf.dgn	DRAWN - DC	REVISED -			337	20R-4	LAKE	232	23		
PLOT SCALE = #SCALE#	CHECKED - JP	DATE - 05/14/2010	REVISED -	SCALE: 1"=50'	SHEET NO. 23 OF 232 SHEETS	STA. 82+00.00 TO STA. 97+00.00	CONTRACT NO. 60860		ILLINOIS FED. AID PROJECT			