



WAUKEGAN ROAD
IMPROVEMENT LIMITS
STA. 315+61.62

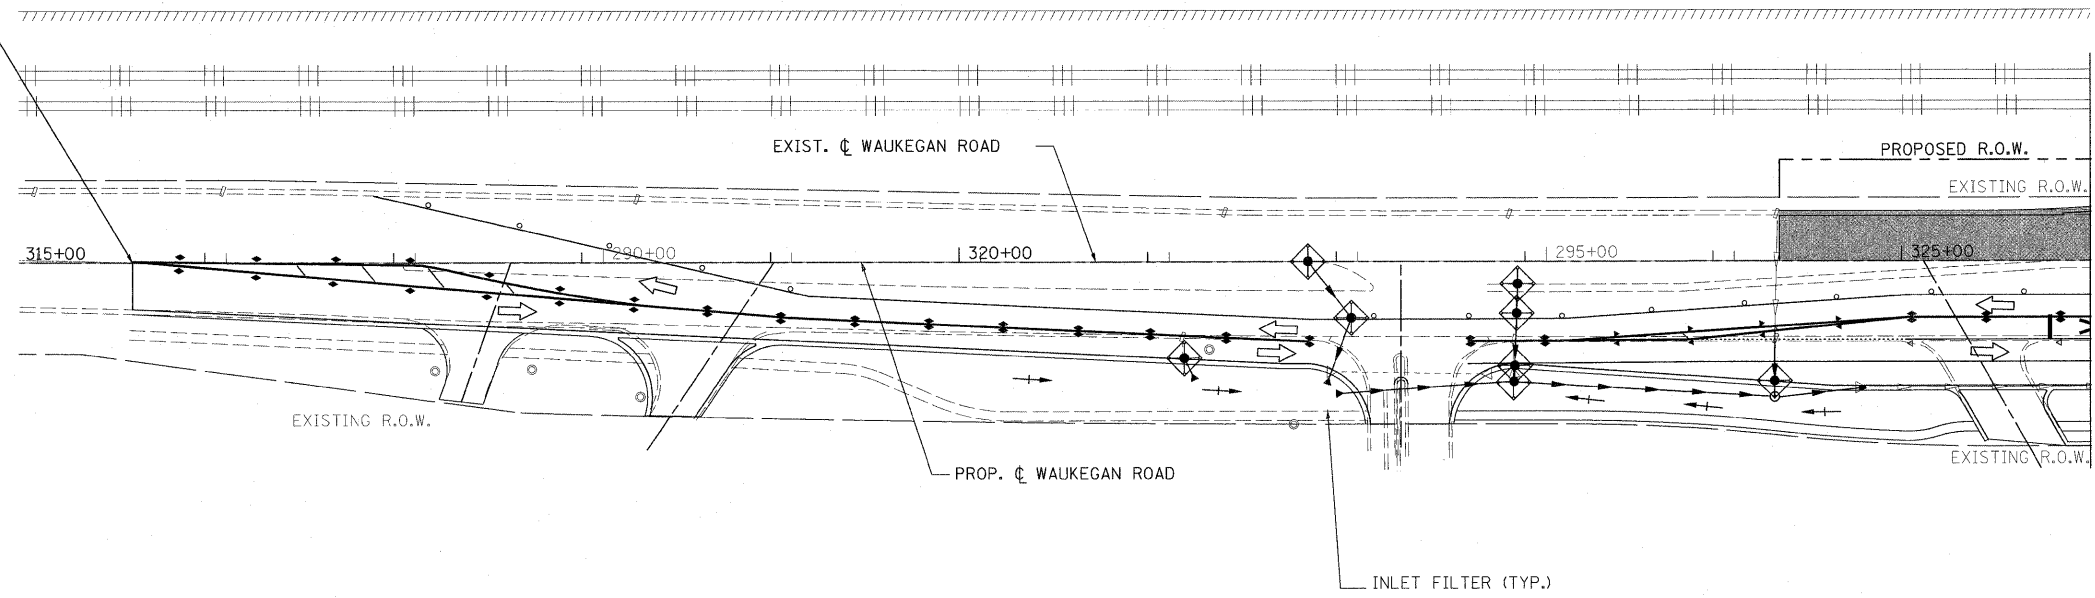

MATCHLINE STA. 326+00

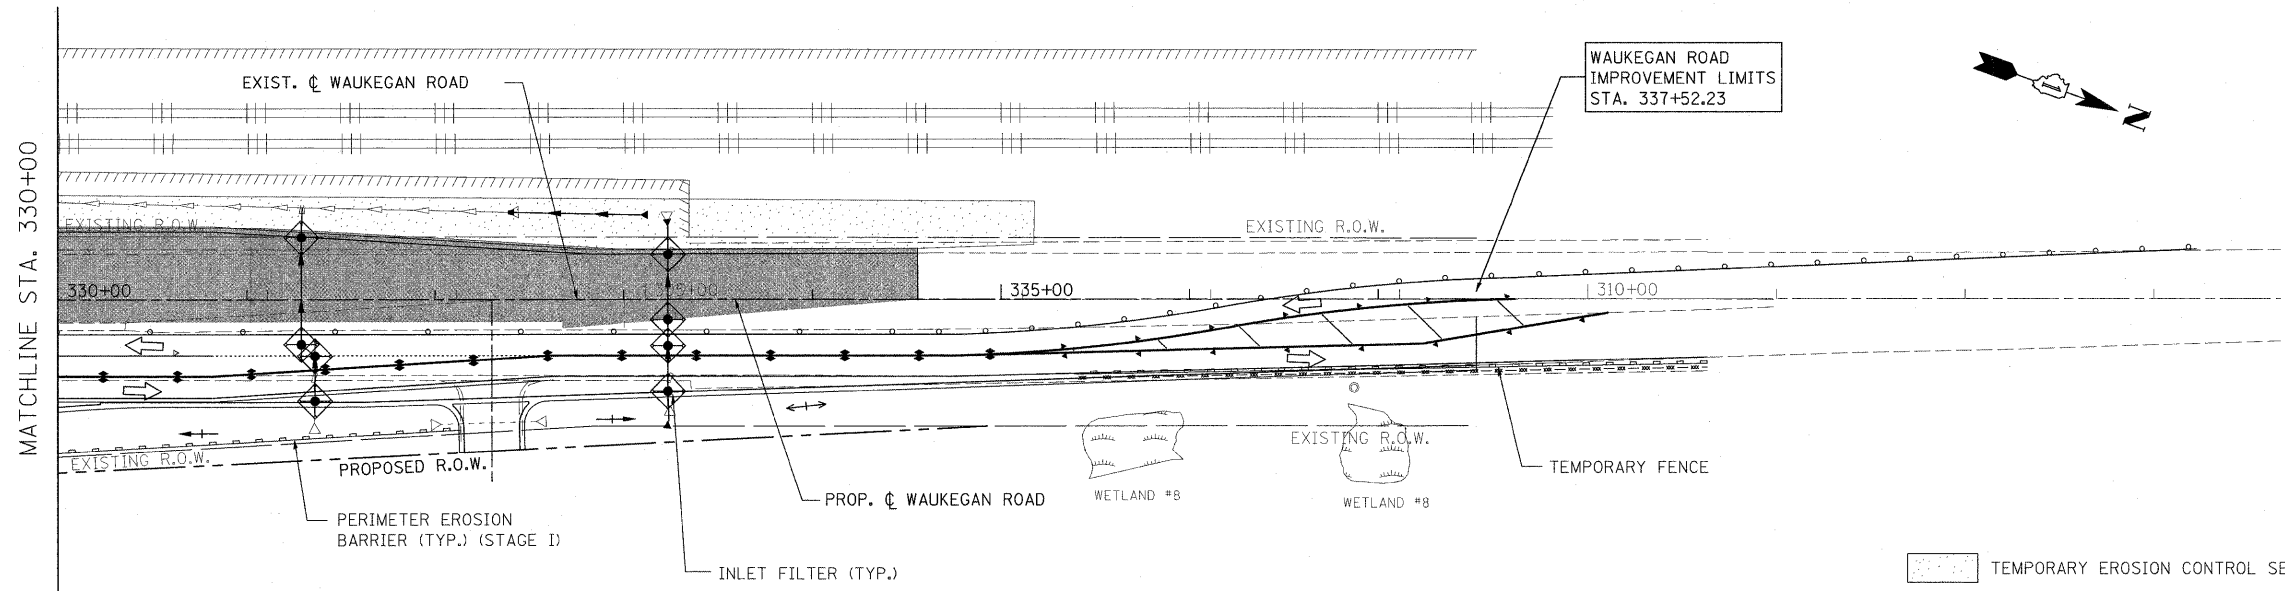

WAUKEGAN ROAD
IMPROVEMENT LIMITS
STA. 337+52.23

MATCHLINE STA. 330+00



- TEMPORARY EROSION CONTROL SEEDING
- CONSTRUCTION ZONE
- TEMPORARY PAVEMENT

FILE NAME = W:\ILRTE22\2009 REVISIONS\CADD Sheets\160860-shr-erosion3-wauk.dgn	USER NAME = #USER# D160860-shr-erosion3-wauk.dgn	DESIGNED - LP	REVISED -	STATE OF ILLINOIS DEPARTMENT OF TRANSPORTATION	WAUKEGAN ROAD EROSION CONTROL PLAN STAGE 3			F.A.P. RTE. 337	SECTION 20R-4	COUNTY LAKE	TOTAL SHEETS 232	SHEET NO. 85
	PLOT SCALE = #SCALE#	CHECKED - JP	REVISED -		SCALE: 1"=50'	SHEET NO. 85 OF 232 SHEETS	STA. 315+61.62 TO STA. 337+52.23	CONTRACT NO. 60860 ILLINOIS FED. AID PROJECT				
PLOT DATE = 5/15/2010	DATE = 05/14/2010	REVISED -	REVISED -									