


<b>ROUTE</b> FAI 57	<b>SECTION</b> 2010-087-BP	<b>COUNTY</b> COOK & WILL	<b>TOTAL SHEETS</b> 32	<b>SHEET NUMBER</b> 17
------------------------	-------------------------------	------------------------------	---------------------------	---------------------------

CONTRACT NO. 60L83

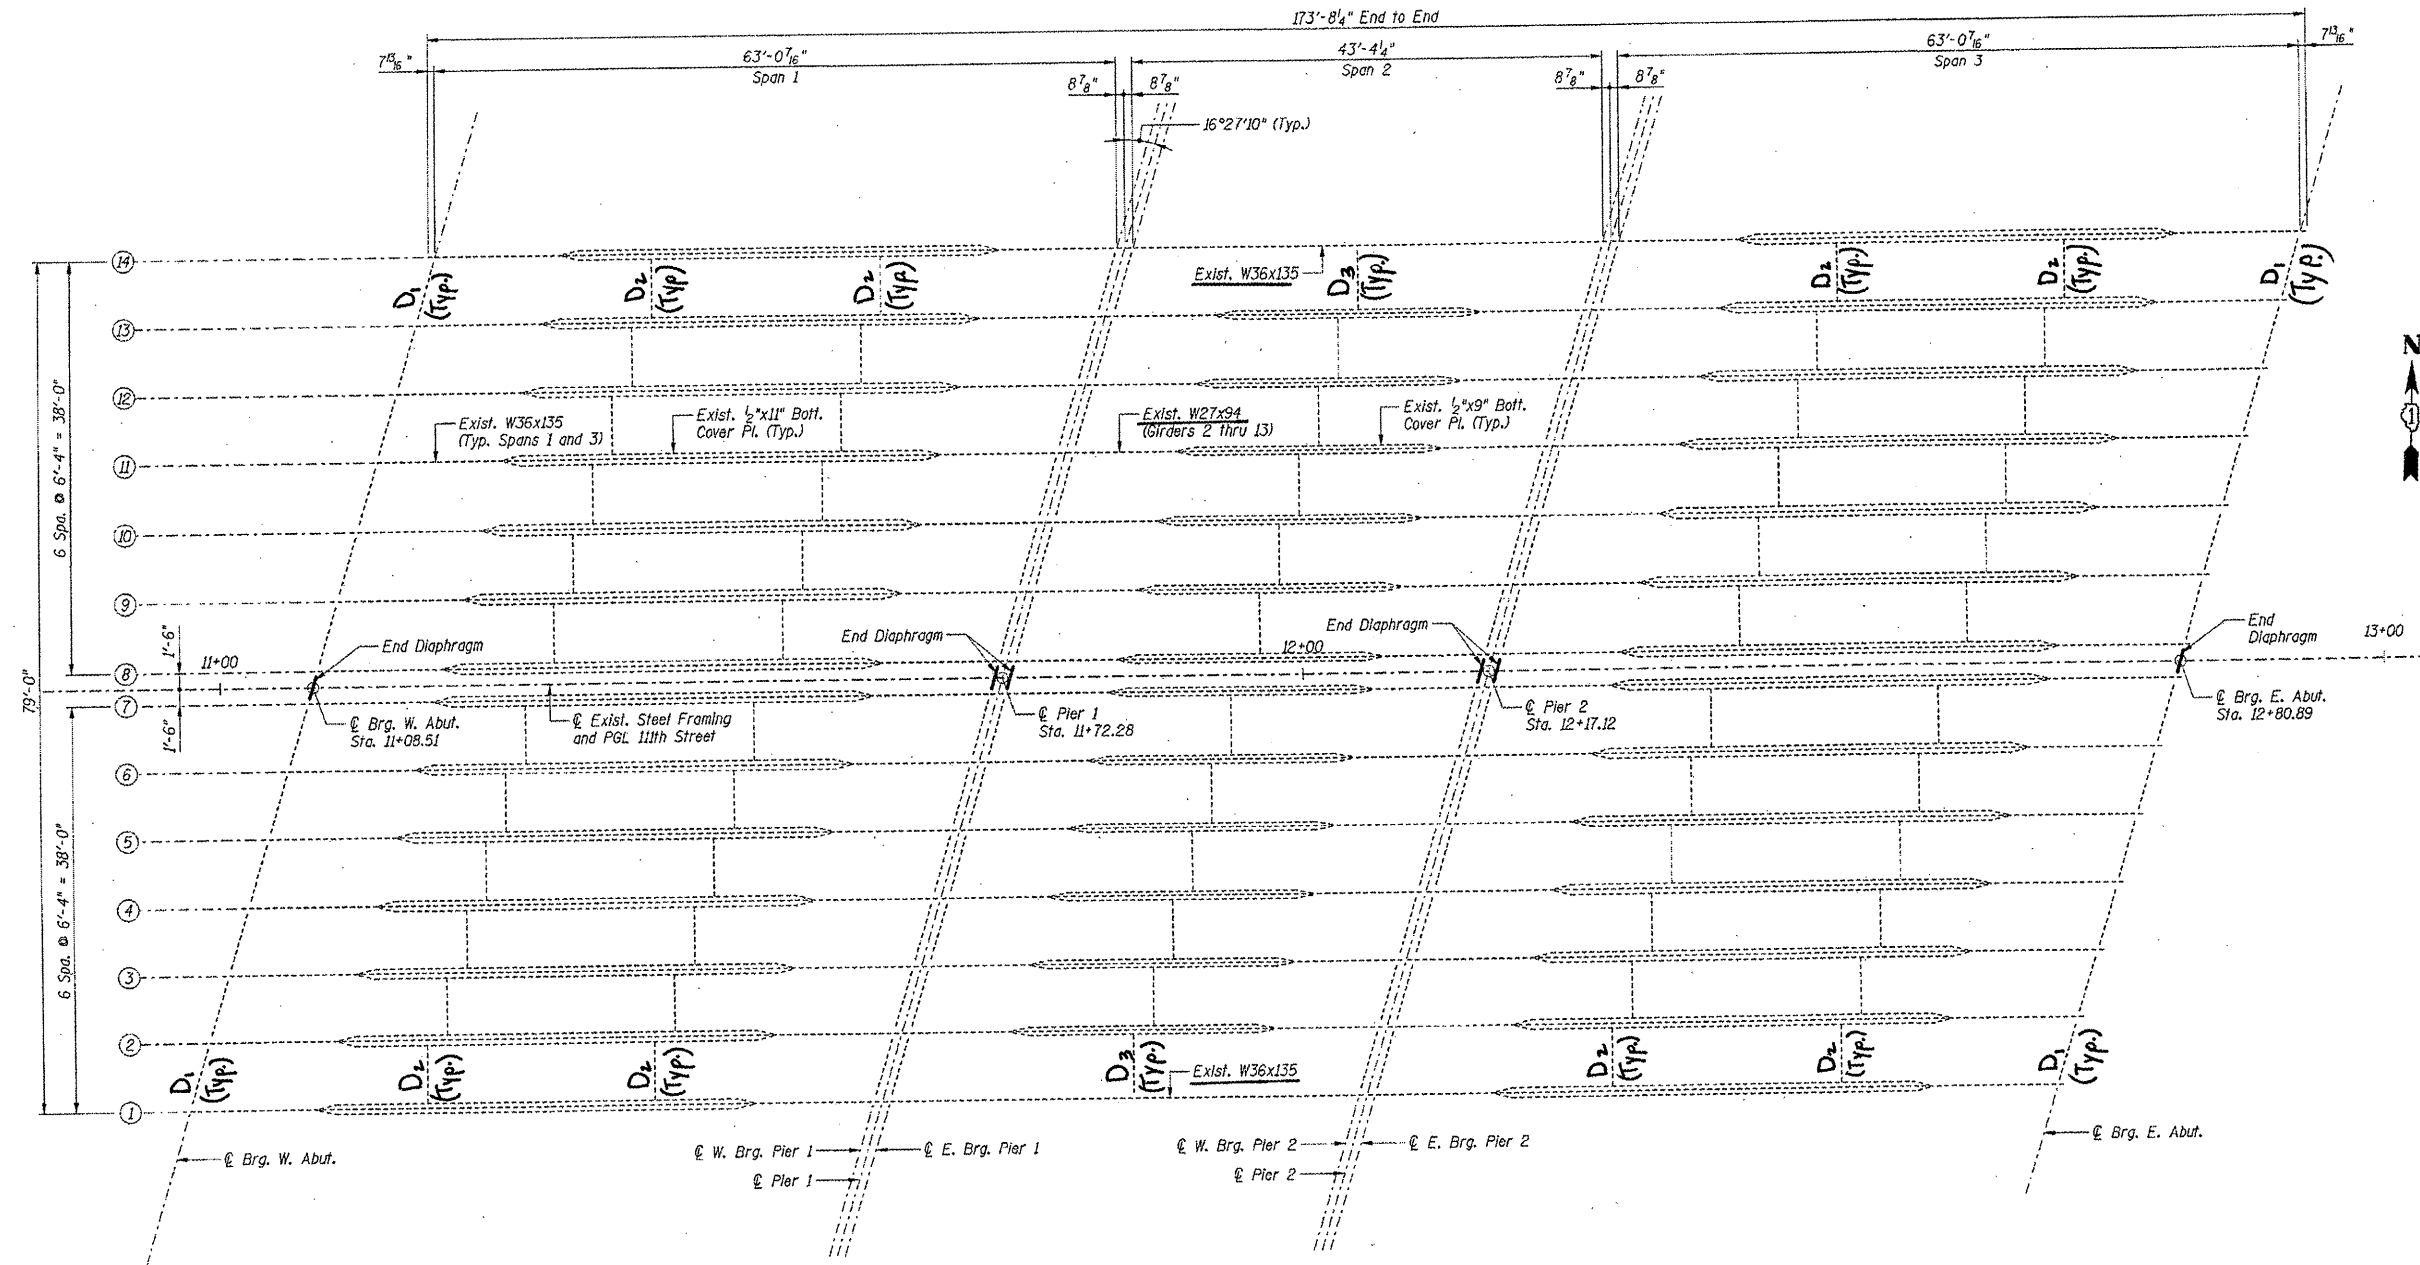

**EXISTING FRAMING PLAN**  
(Existing W36 and W27 Composite Girders to Remain)

D<sub>1</sub>: 16 WF 40  
D<sub>2</sub>: 16 WF 36  
D<sub>3</sub>: 14 WF 43

**ILLINOIS DEPARTMENT OF  
TRANSPORTATION**

**EXISTING BRIDGE PLAN**

SN 016-0989  
111<sup>th</sup> ST. over I-57