


ROUTE	SECTION	COUNTY	TOTAL SHEETS	SHEET NUMBER
FAI 57	2010-087-BP	COOK & WILL	32	20

CONTRACT NO. 60L83

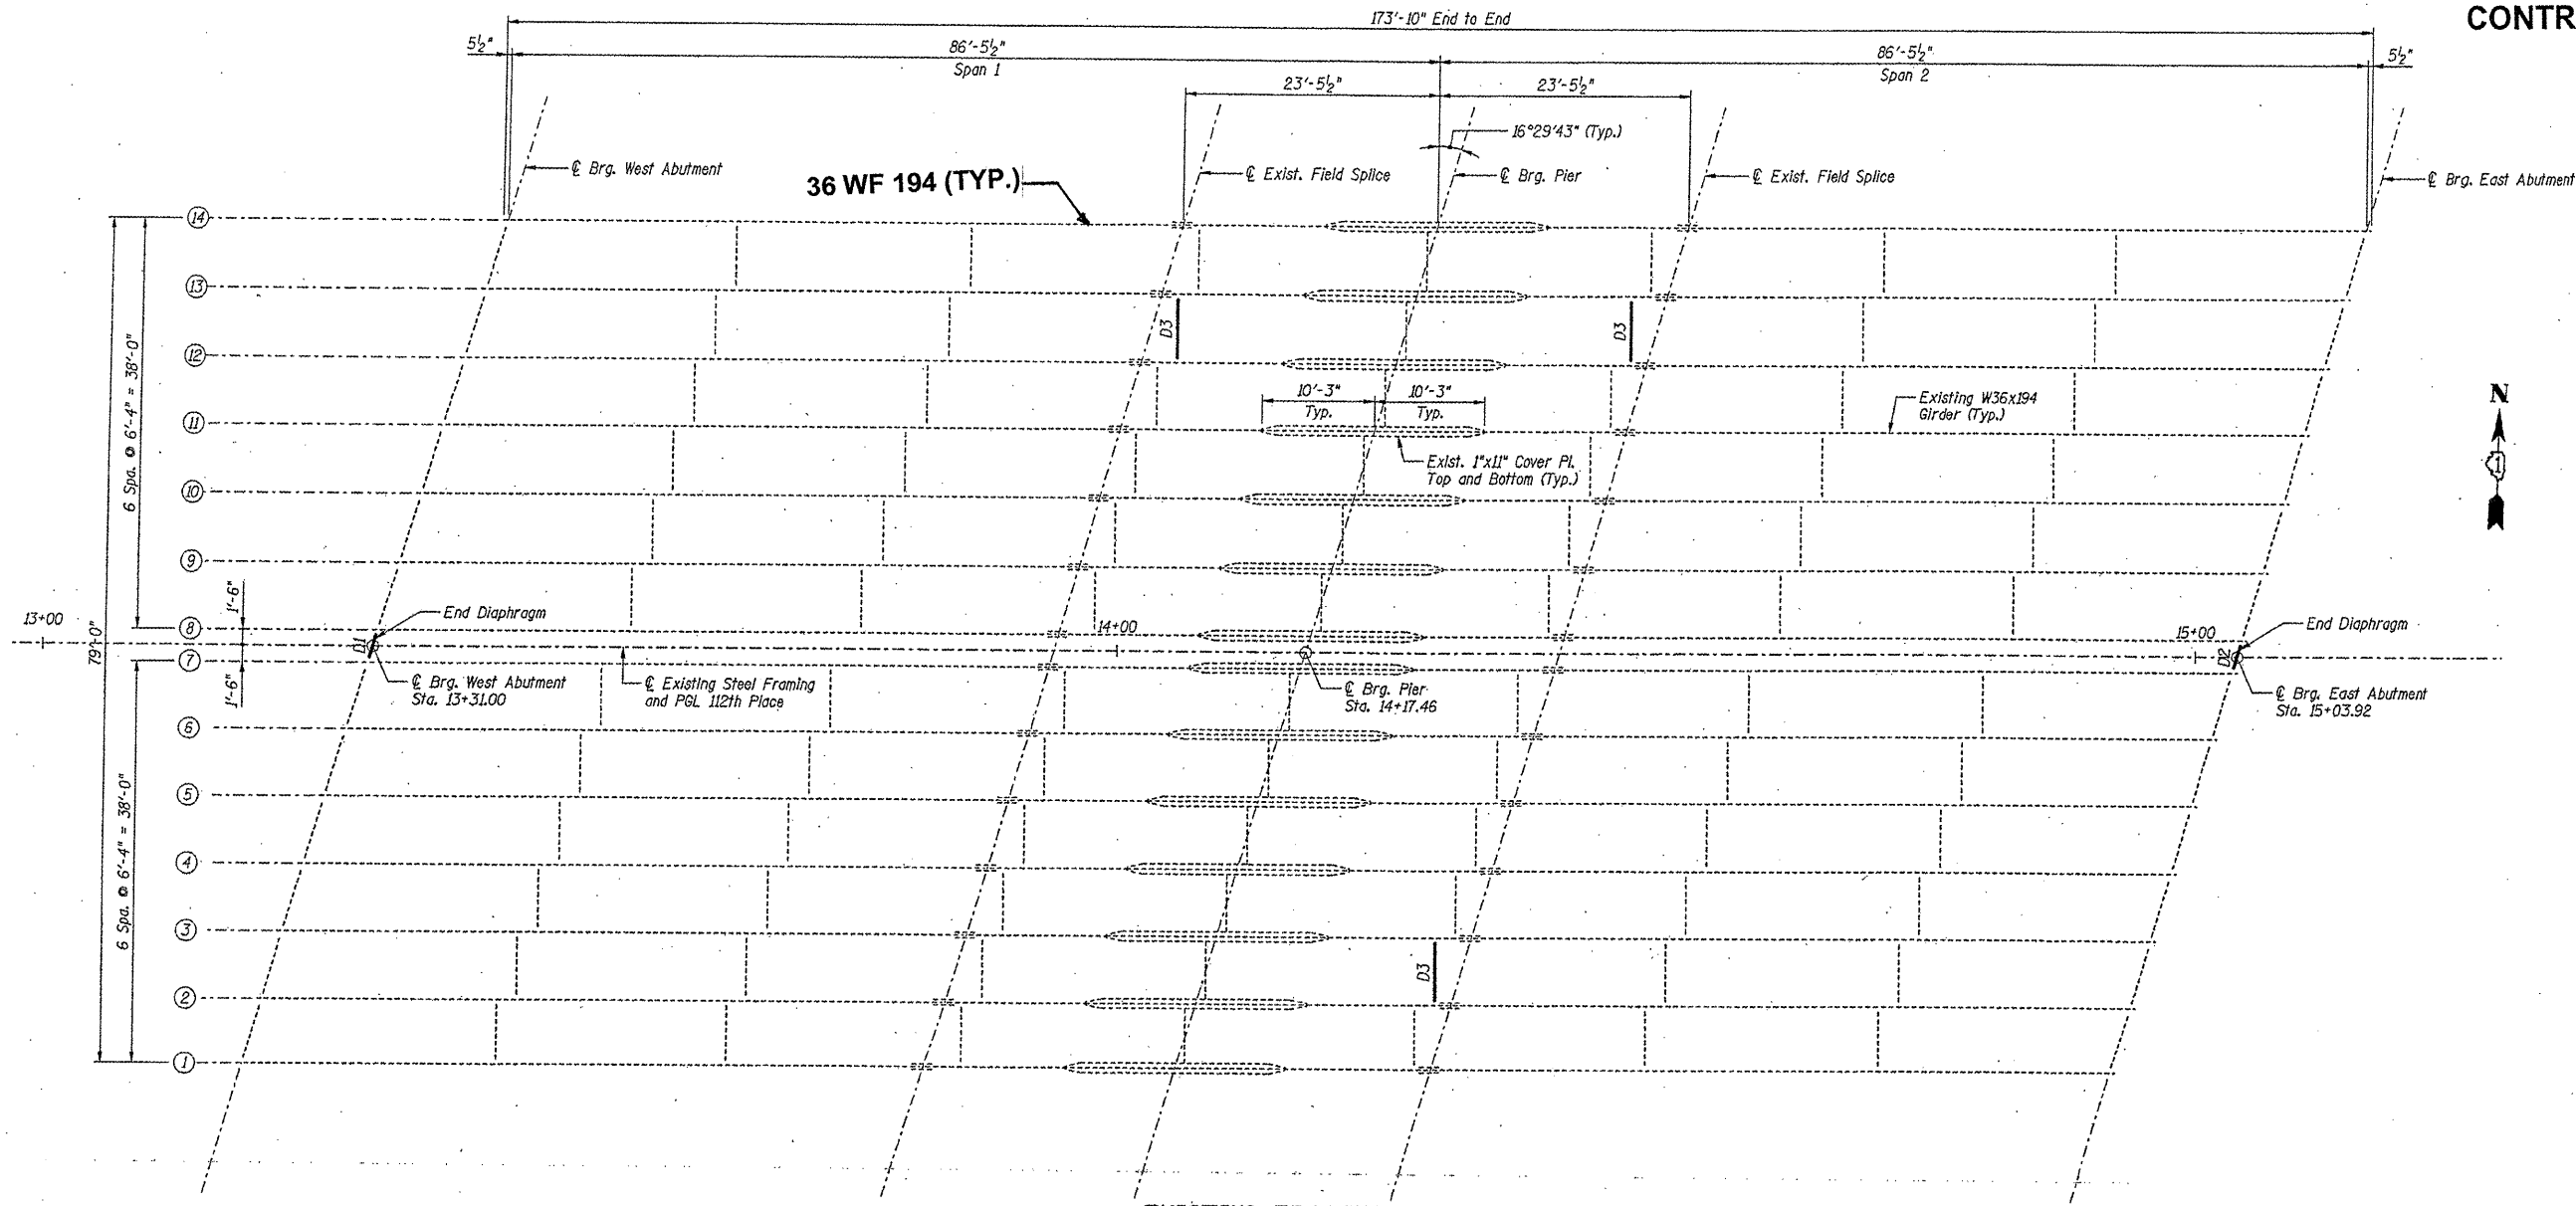

EXISTING FRAMING PLAN
(Existing W36 Composite Girders to Remain)

ALL DIAPHRAGMS : 16WF 36
DIAPHRAGMS D₁ & D₂ : 12 WF 40

ILLINOIS DEPARTMENT OF
TRANSPORTATION

EXISTING BRIDGE PLAN

SN 016-0988
112th ST. over I-57

SHEET 2 OF 3