


ROUTE	SECTION	COUNTY	TOTAL SHEETS	SHEET NUMBER
FAI 57	2010-087-BP	COOK & WILL	32	26

CONTRACT NO. 60L83

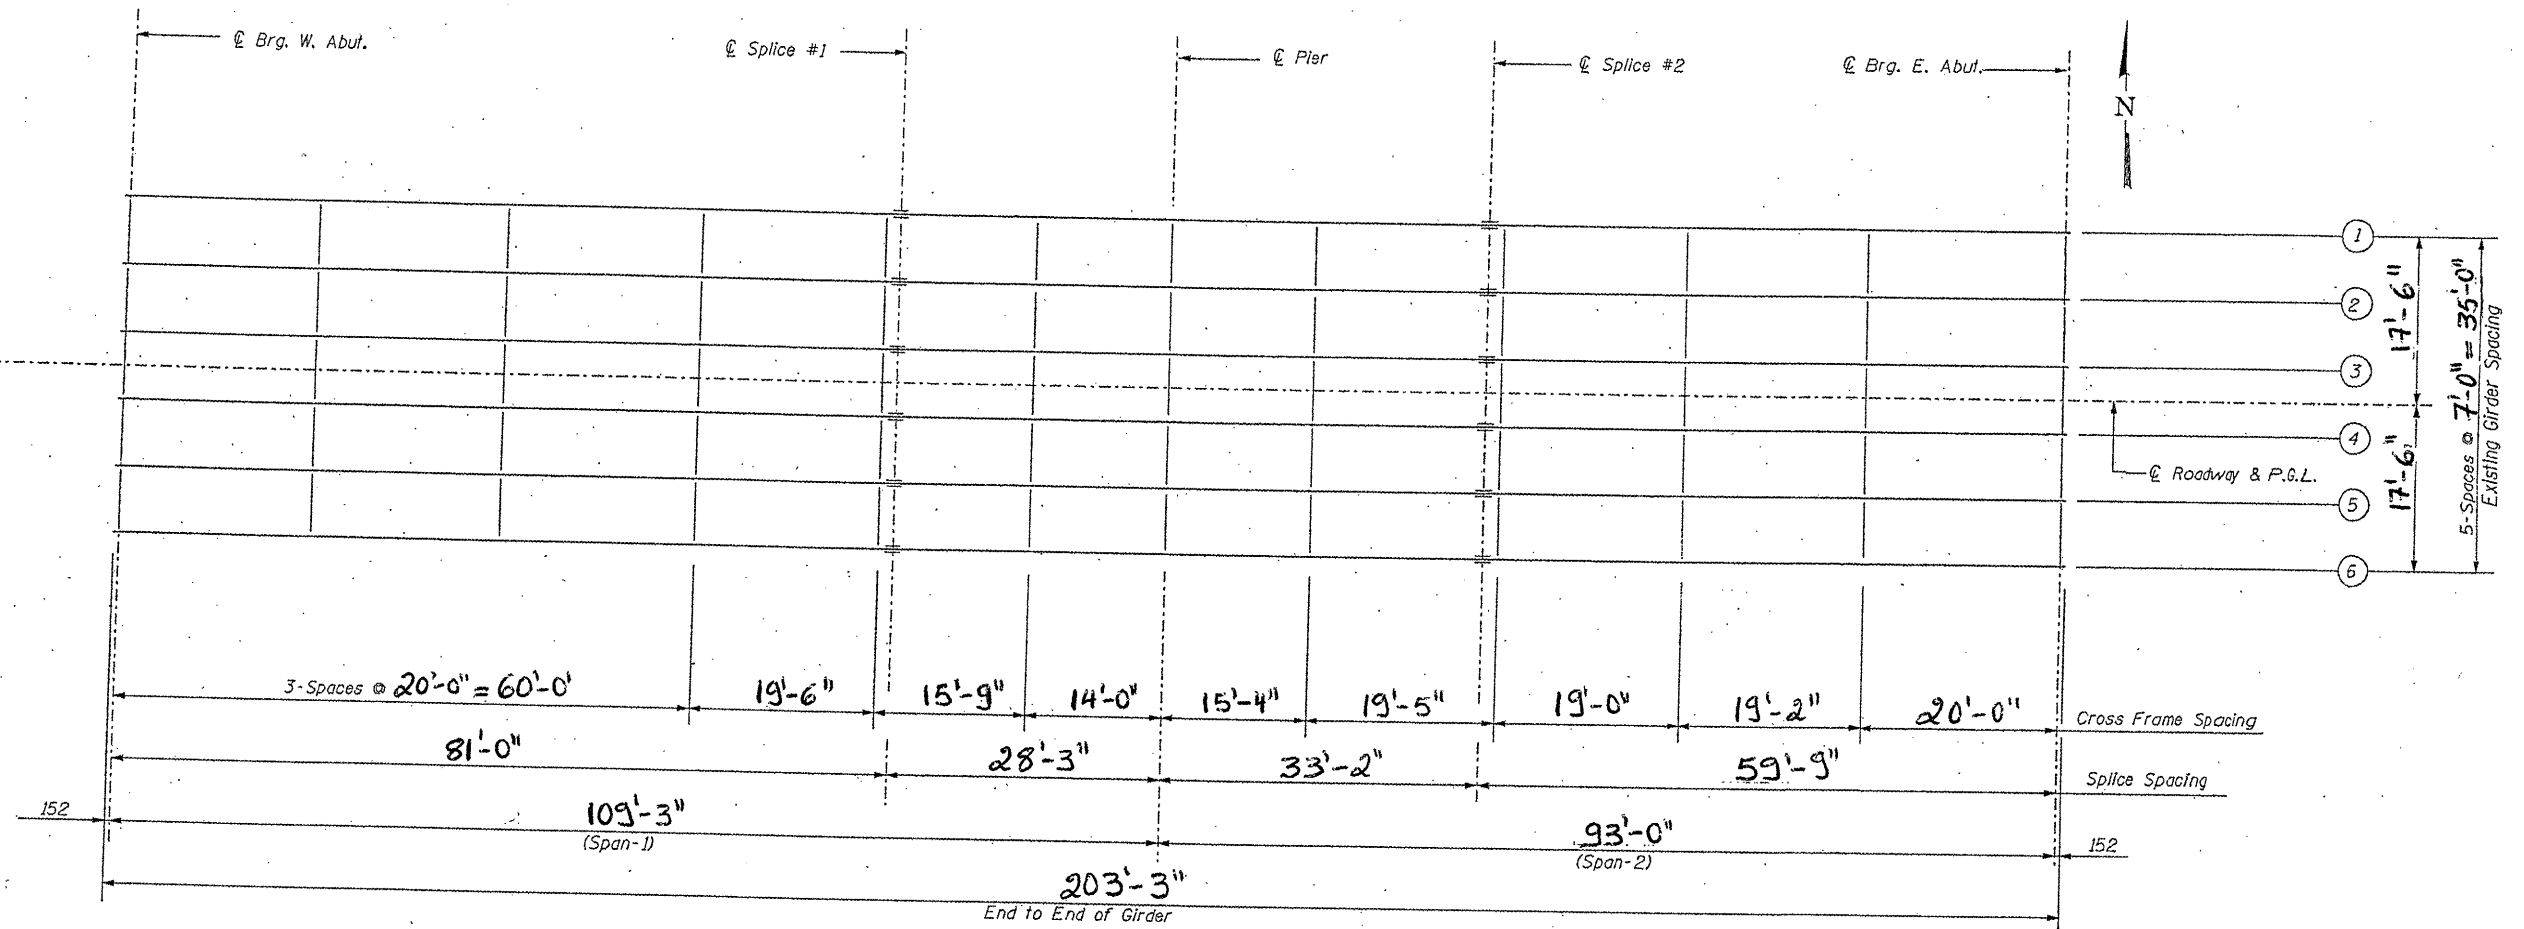

FRAMING PLAN

ALL DIAPHRAGMS: 12 WF 40

ILLINOIS DEPARTMENT OF  
TRANSPORTATION

EXISTING BRIDGE PLAN

SN 016-2034  
125<sup>th</sup> ST. over I-57